




2 FOR PUMP DWG. SEE INGERSOLL-RAND
C-25-6-APKD56 x 7-B, REV 2
P80-113, REV. 1 - SEE I.O.M.

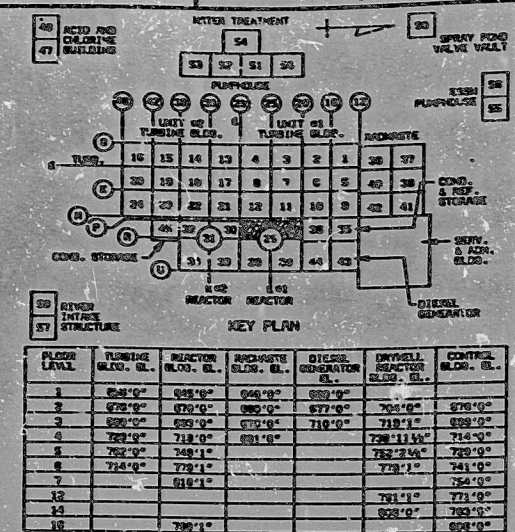

QUALITY RELATED		SUSQUEHANNA S.E.S. UNIT 1	
LEVEL	ASME SECTION XI	INSERVICE INSPECTION ISOMETRIC	
CONTAINING SLABS	ACCIDENT	WELD COMPONENT IDENTIFICATION	
2	741032	CORE SPRAY PUMP IP-206 A.B.C.D	
DOOR NO.	NOOK NO.	PENNSYLVANIA POWER & LIGHT COMPANY	
DOOR NO.	POW NO.	ALLENTOWN, PA.	
SCALE	GRAFFITI - CAN BE	RE ORIGINATED NO.	
NEBE	REMOVED EASY	DATE	
741032	SLAY	FYPL ORIGINATING NO.	
745227	645-0	SHOOT NO., DIMENSIONS	
PROCESSED BY	DATE	GAGE	
Mr. Frank 4/2/84	4/2/84	KEY NO.	
APPROVED FOR THE PROJECT	DATE	C. 198635	
W. Morgan 12/1/84	12/1/84	J.	
M			
SORTS			

UNCONTROLLED COPY

16X CERTIFY THAT THE DURING CONTAINED ON THIS FORM WAS MADE IN THE REGULAR AND REGULAR COURSE OF BUSINESS OF THE DATE SHOWN BELOW, AND THAT IT IS AN ACCURATE REPRODUCTION OF THE INFORMATION RELAYED TO YOUR CORRESPONDENCE AND DRAWING FILES

DATE: 5/14/84 Mark L. Bremer

PDR RIDS

9507240251

