



DWG. NO.	BY	AP'D	DATE	REVISIONS
758-14-1	RLK		4-20-88	REDRAWN
	CL		11-1-88	REDRAWN TO CORRECT COLOR PLACEMENT

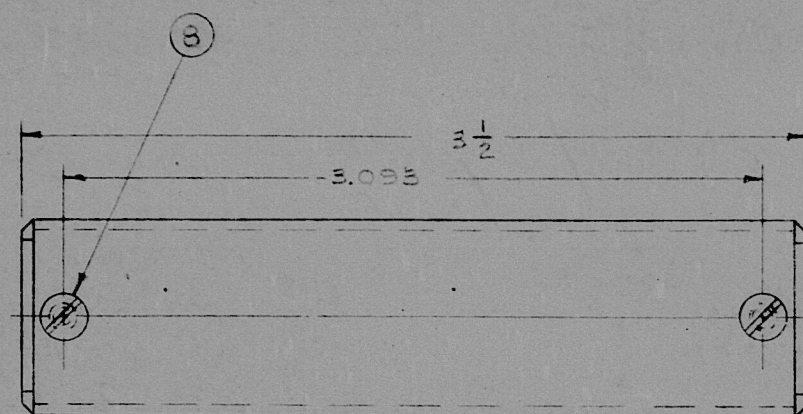


BACK VIEW

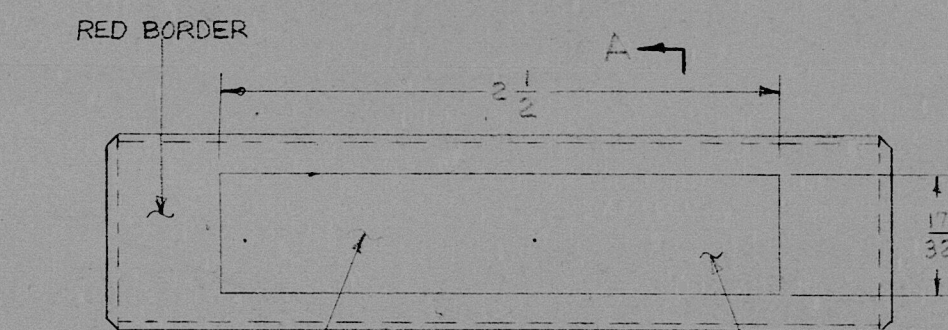

LEGEND AREA
RED CHARACTERS

FACE VIEW

CLEAR PLASTIC
BACKGROUND

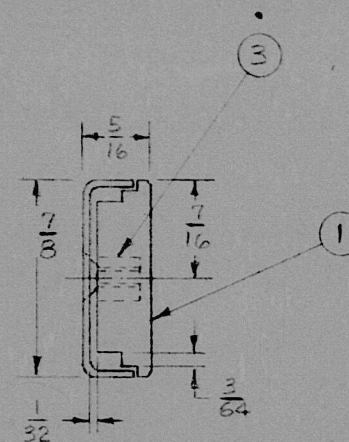

SECTION AA

9610310009

ANSTEC
APERTURE
CARD

ITEM	QTY	DESCRIPTION	REMARKS
9	-	LABEL	
8	2	FL. HD. SCREWS #4-40	
7	1	CASE .032" 304 STAINLESS STEEL	
6	-	POTTING GEL DYNAMIT NOBEL PSW2286 CLEAR SILICONE	
5	2	LIGHT SOURCE 3MM FLINT GLASS OR EQUAL X25/16 LG X CI	
4	1	RETAINER CUP CON ALUM. PAINTED WHITE	
3	2	BUSHINGS G.E. MFG. #1411 (4-40)	
2	1	LENS .063 PLEX CLEAR 20	
1	1	HOUSING 1/4" GM PLEX CLEAR COLORLESS ACRYLIC	

THIS DRAWING IS FURNISHED FOR ENGINEERING INFORMATION AND REFERENCE ONLY AND IS NOT TO BE USED FOR MANUFACTURING PURPOSES UNLESS AUTHORIZED. THE FURNISHING OF THIS DRAWING DOES NOT CONVEY ANY REPRODUCTION OR MANUFACTURING RIGHTS.

MATERIAL		TOLERANCES		DEPT. SAFETY LIGHT CORPORATION BLOOMSBURG, PENNA.	
SPEC.	FRACTIONS ± 1/64"	ANGLES ±		D'W'N BY REH	TITLE
THICKNESS	ORIGINALS UNLESS OTHERWISE NOTED			C'K'D BY RLK	PULL HANDLE
	ORIGINALS DIMENSIONS TO 1"			APP'D BY LH	
	ORIGINALS DIMENSIONS 1" TO 16"			DATE 4-20-88	
	ORIGINALS DIMENSIONS 16" AND UP			SCALE 2/1	
	THREADS CLASS. FIT			REF. DWG.	DWG. NO. 758-14-1
	DO NOT SCALE DWG.				REV. G

PRECISION ART & PHOTO - BERRICK, PA.

9610310009

9610310009

PUR/C-2A

9610310009

