


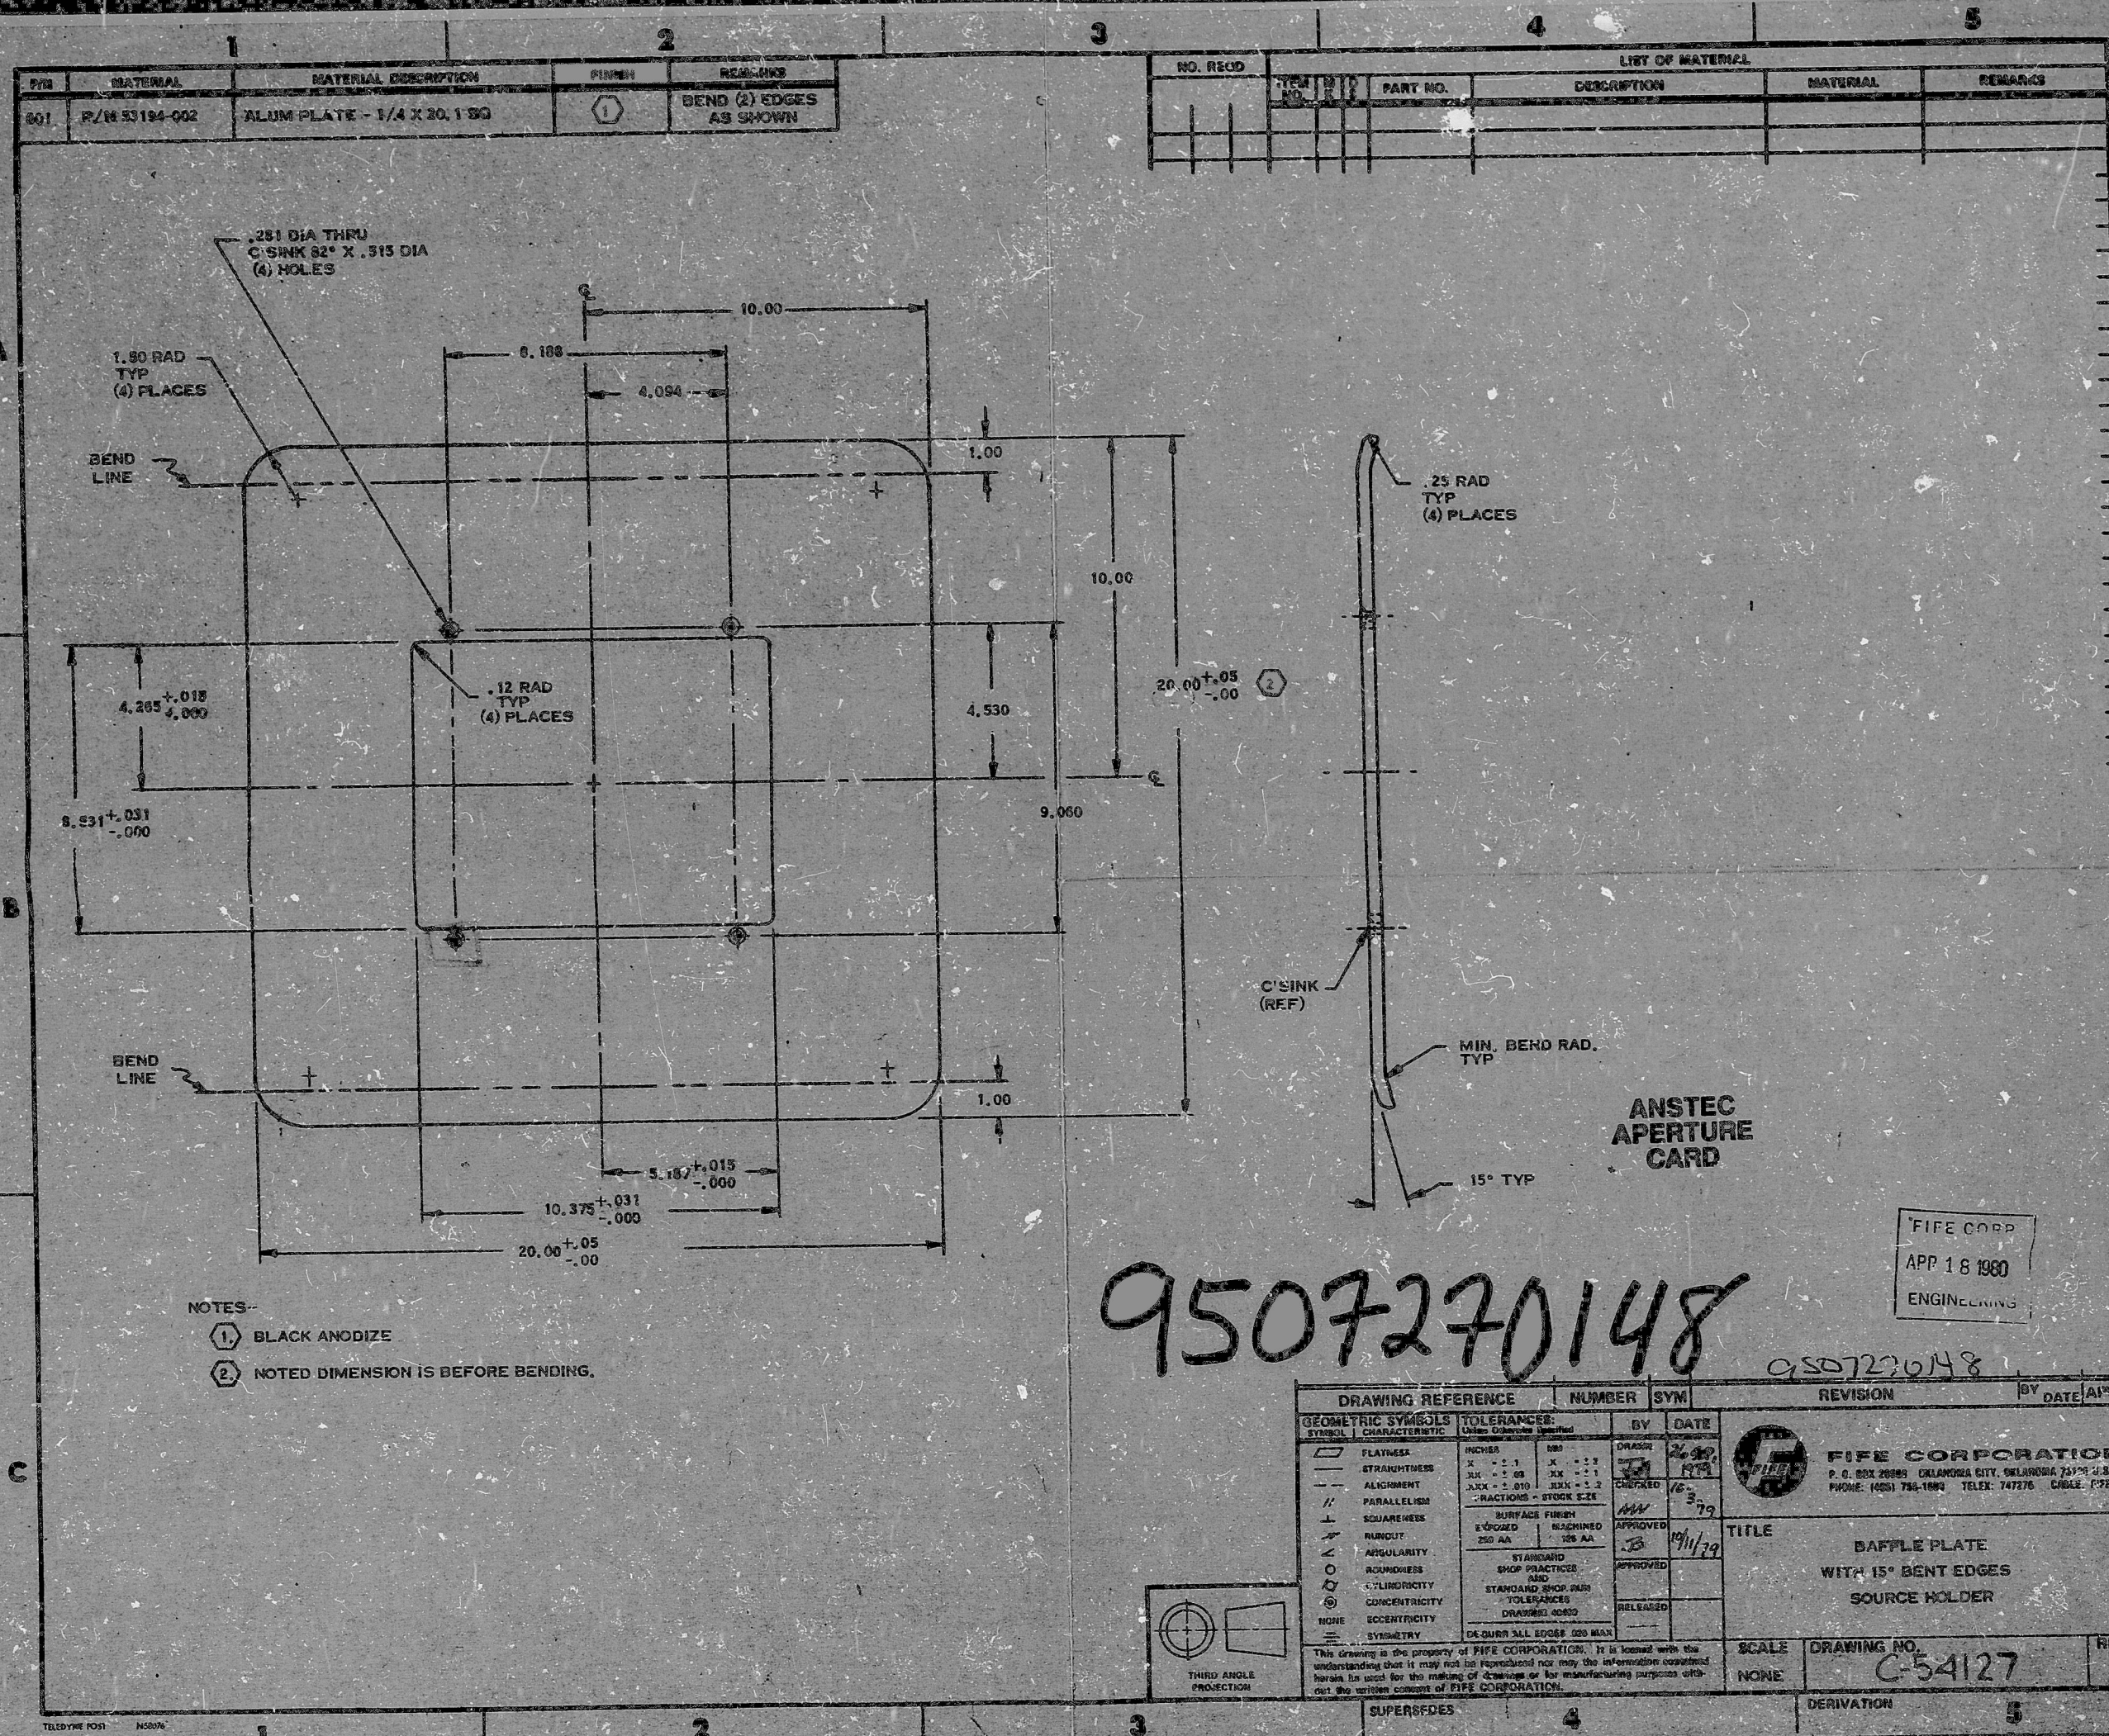

P/N	MATERIAL	MATERIAL DESCRIPTION	FINISH	REMARKS
801	P/N 53194-002	ALUM PLATE - 1/4 X 20.150	(1)	BEND (2) EDGES AS SHOWN

LIST OF MATERIAL				
NO. REQD	ITEM NO.	PART NO.	DESCRIPTION	MATERIAL

- NOTES--
- (1) BLACK ANODIZE
 - (2) NOTED DIMENSION IS BEFORE BENDING.

9507270148

FIFE CORP
APP 18 1980
ENGINEERING

DRAWING REFERENCE		NUMBER	SYM	REVISION	DATE
GEOMETRIC SYMBOLS	CHARACTERISTIC	TOLERANCES:	BY	DATE	
FLATNESS	INCHES	MILS	DATE		
STRAIGHTNESS	X	Y			
ALIGNMENT	XX	YY			
PARALLELISM	XXX	YYY			
SQUARENESS	STANDARD	STOCK SIZE			
ROUNDNESS	SURFACE FINISH	APPROVED			
ANGULARITY	250 AA	250 AA			
SYMMETRY	STANDARD	SHOP PRACTICES			
	STANDARD SHOP PRACTICES	TOLERANCES			
	DRAWING AIDS				
	DEBURN ALL EDGES .030 MAX				
This drawing is the property of FIFE CORPORATION. It is loaned with the understanding that it may not be reproduced nor may the information contained herein be used for the making of drawings or for manufacturing purposes without the written consent of FIFE CORPORATION.					
SCALE		DRAWING NO.		REV	
NONE		C-54127			
SUPERSEDES		DERIVATION			



FIFE CORPORATION
P.O. BOX 28889 OKLAHOMA CITY, OKLAHOMA 73159 U.S.A.
PHONE: (405) 755-1000 TELE: 747275 CABLE: FIFECO

TITLE
BAFFLE PLATE
WITH 15° BENT EDGES
SOURCE HOLDER

PDR RIDS

9507270148

