

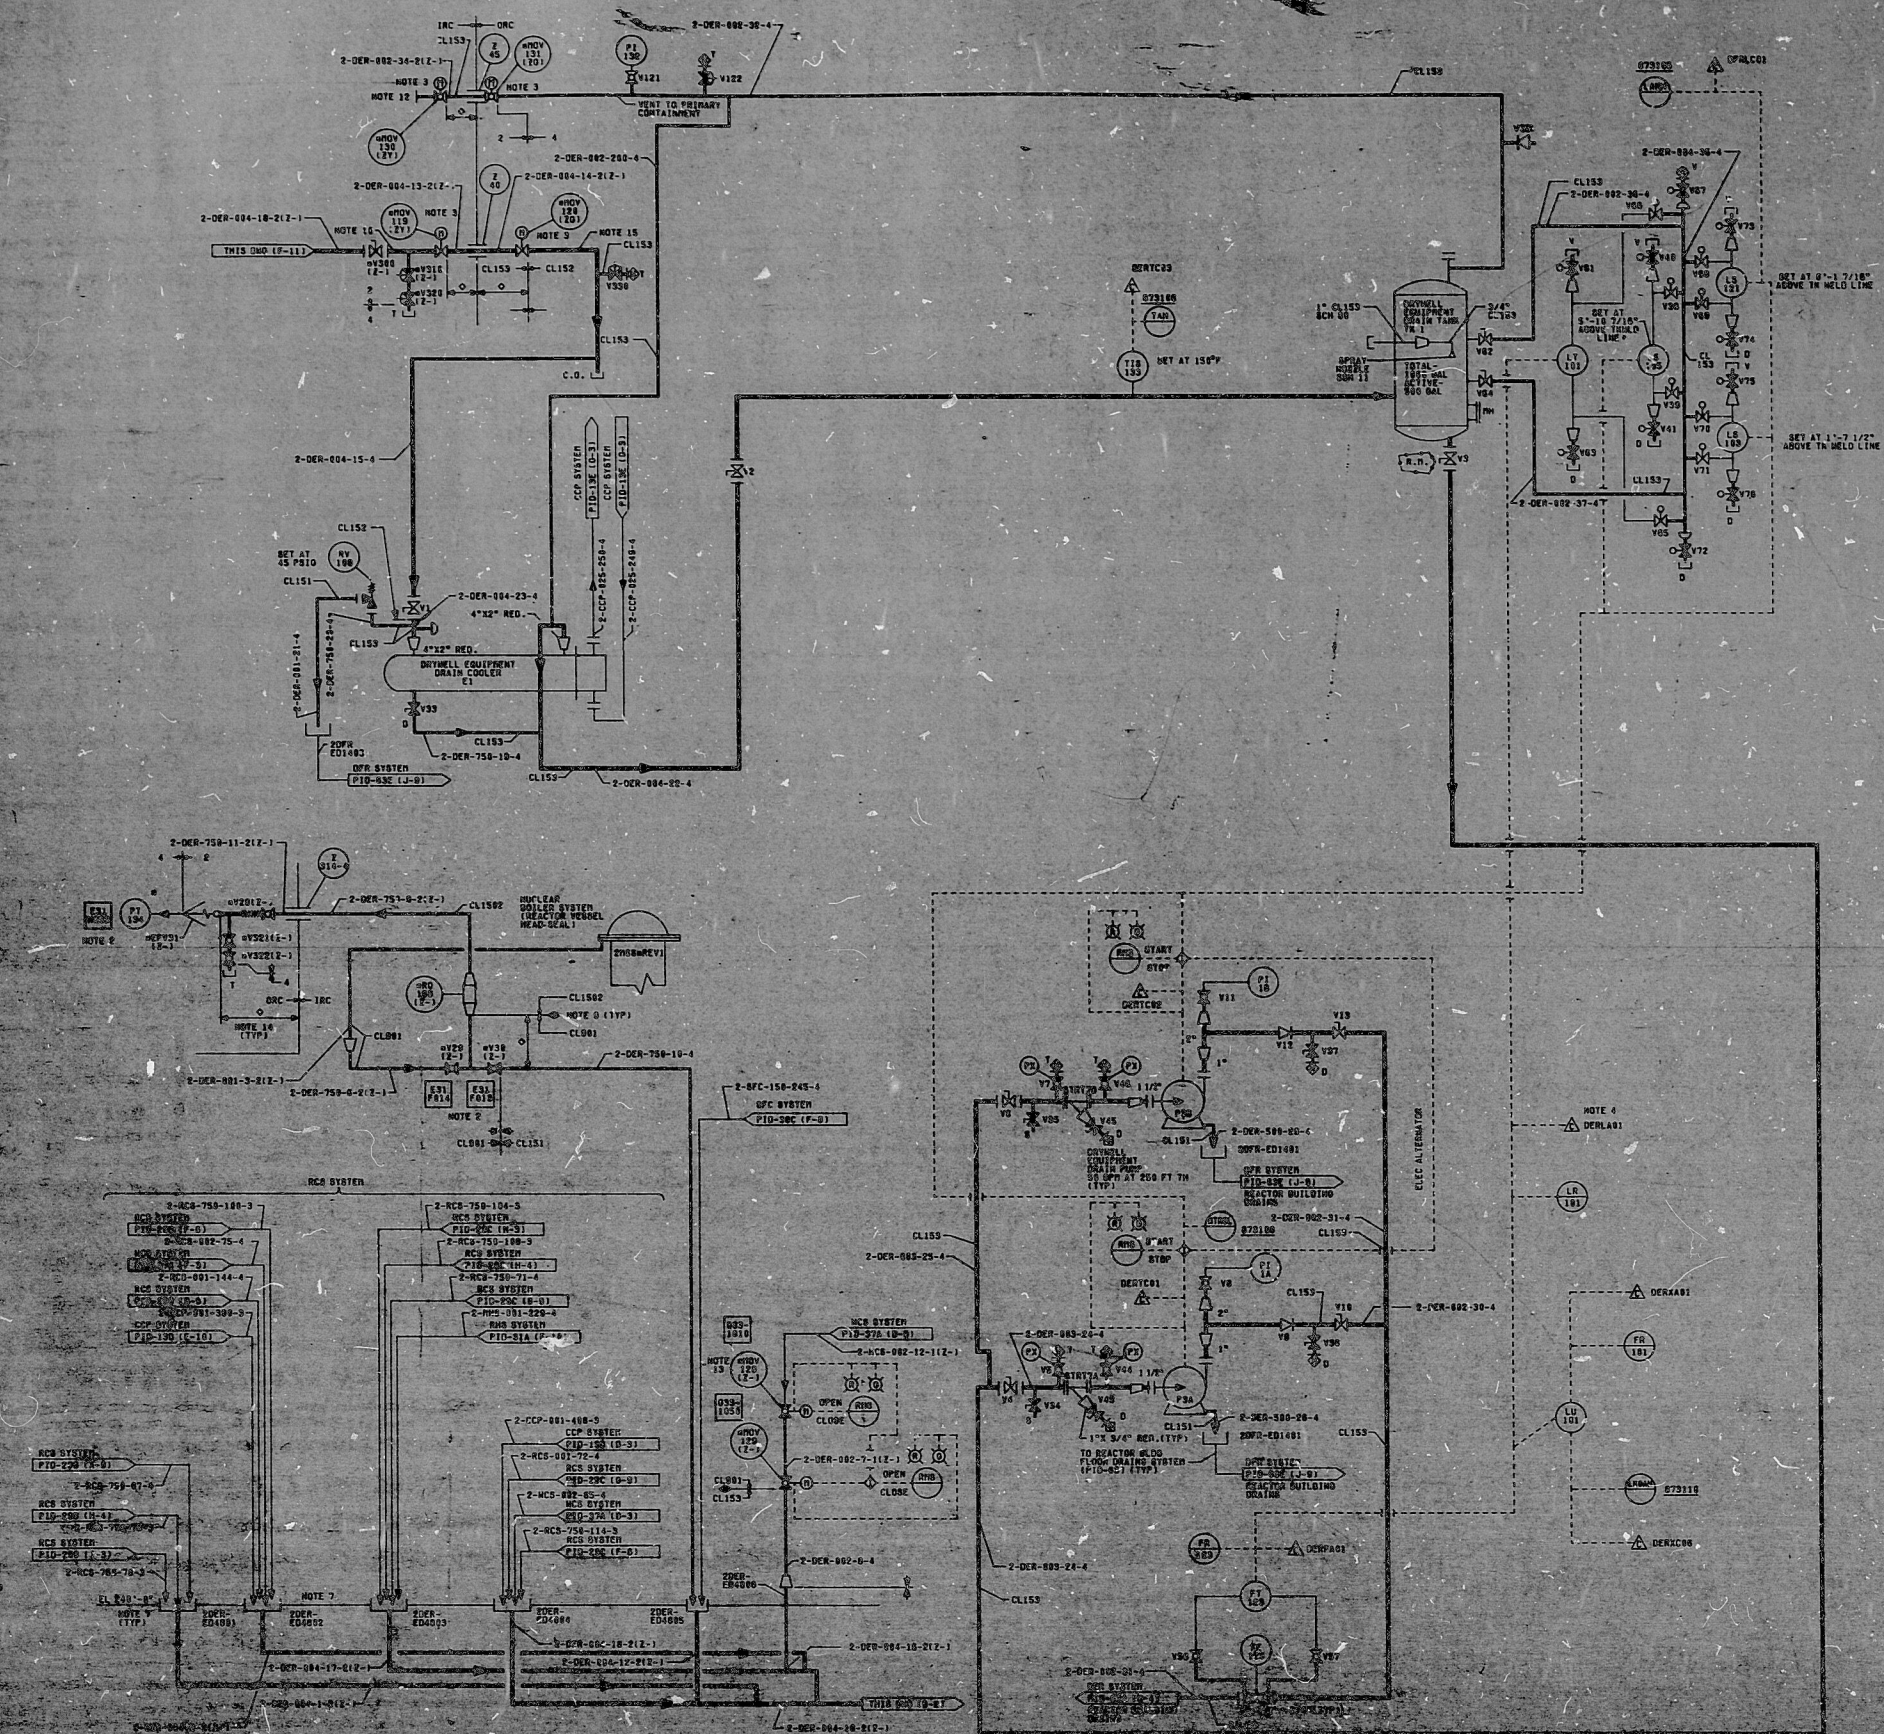


Figure 1 is a schematic diagram of a typical motor operated valve (MOV) loop tabulation. The diagram shows a control loop with a 'LOC A' block, a 'CLOSE' signal, an 'OPEN' signal, and an 'MOV' block. A 'RUB' block is also shown. The diagram includes labels for 'OFF NORMAL STATUS', 'AS INDICATED IN TABULATION', and 'AS INDICATED IN TABULATION'. Below the diagram is a table titled 'TYPICAL MOTOR OPERATED VALVE (MOV) LOOP TABULATION' with columns for 'AREA', 'LOCAL', and 'MOV'. The table lists four rows of data: C-2 DIV 11, C-2 DIV 1, C-1 DIV 11, and C-1 DIV 1.

AREA	LOCAL	MOV
C-2	DIV 11	118
C-2	DIV 1	122
C-1	DIV 11	196
C-1	DIV 1	191

- [illegible]

DOCUMENT USER:
CONSULT DCIS TO
OBTAIN LATEST
APPLICABLE DOCUMENT
INFORMATION.

NUCLEAR SAFETY RELATED
QA CAT I,II

PIPING & INSTRUMENTATION DIAGRAM
DRYWELL EQUIPMENT DRAWING

PDR RIDS

8709170162

