


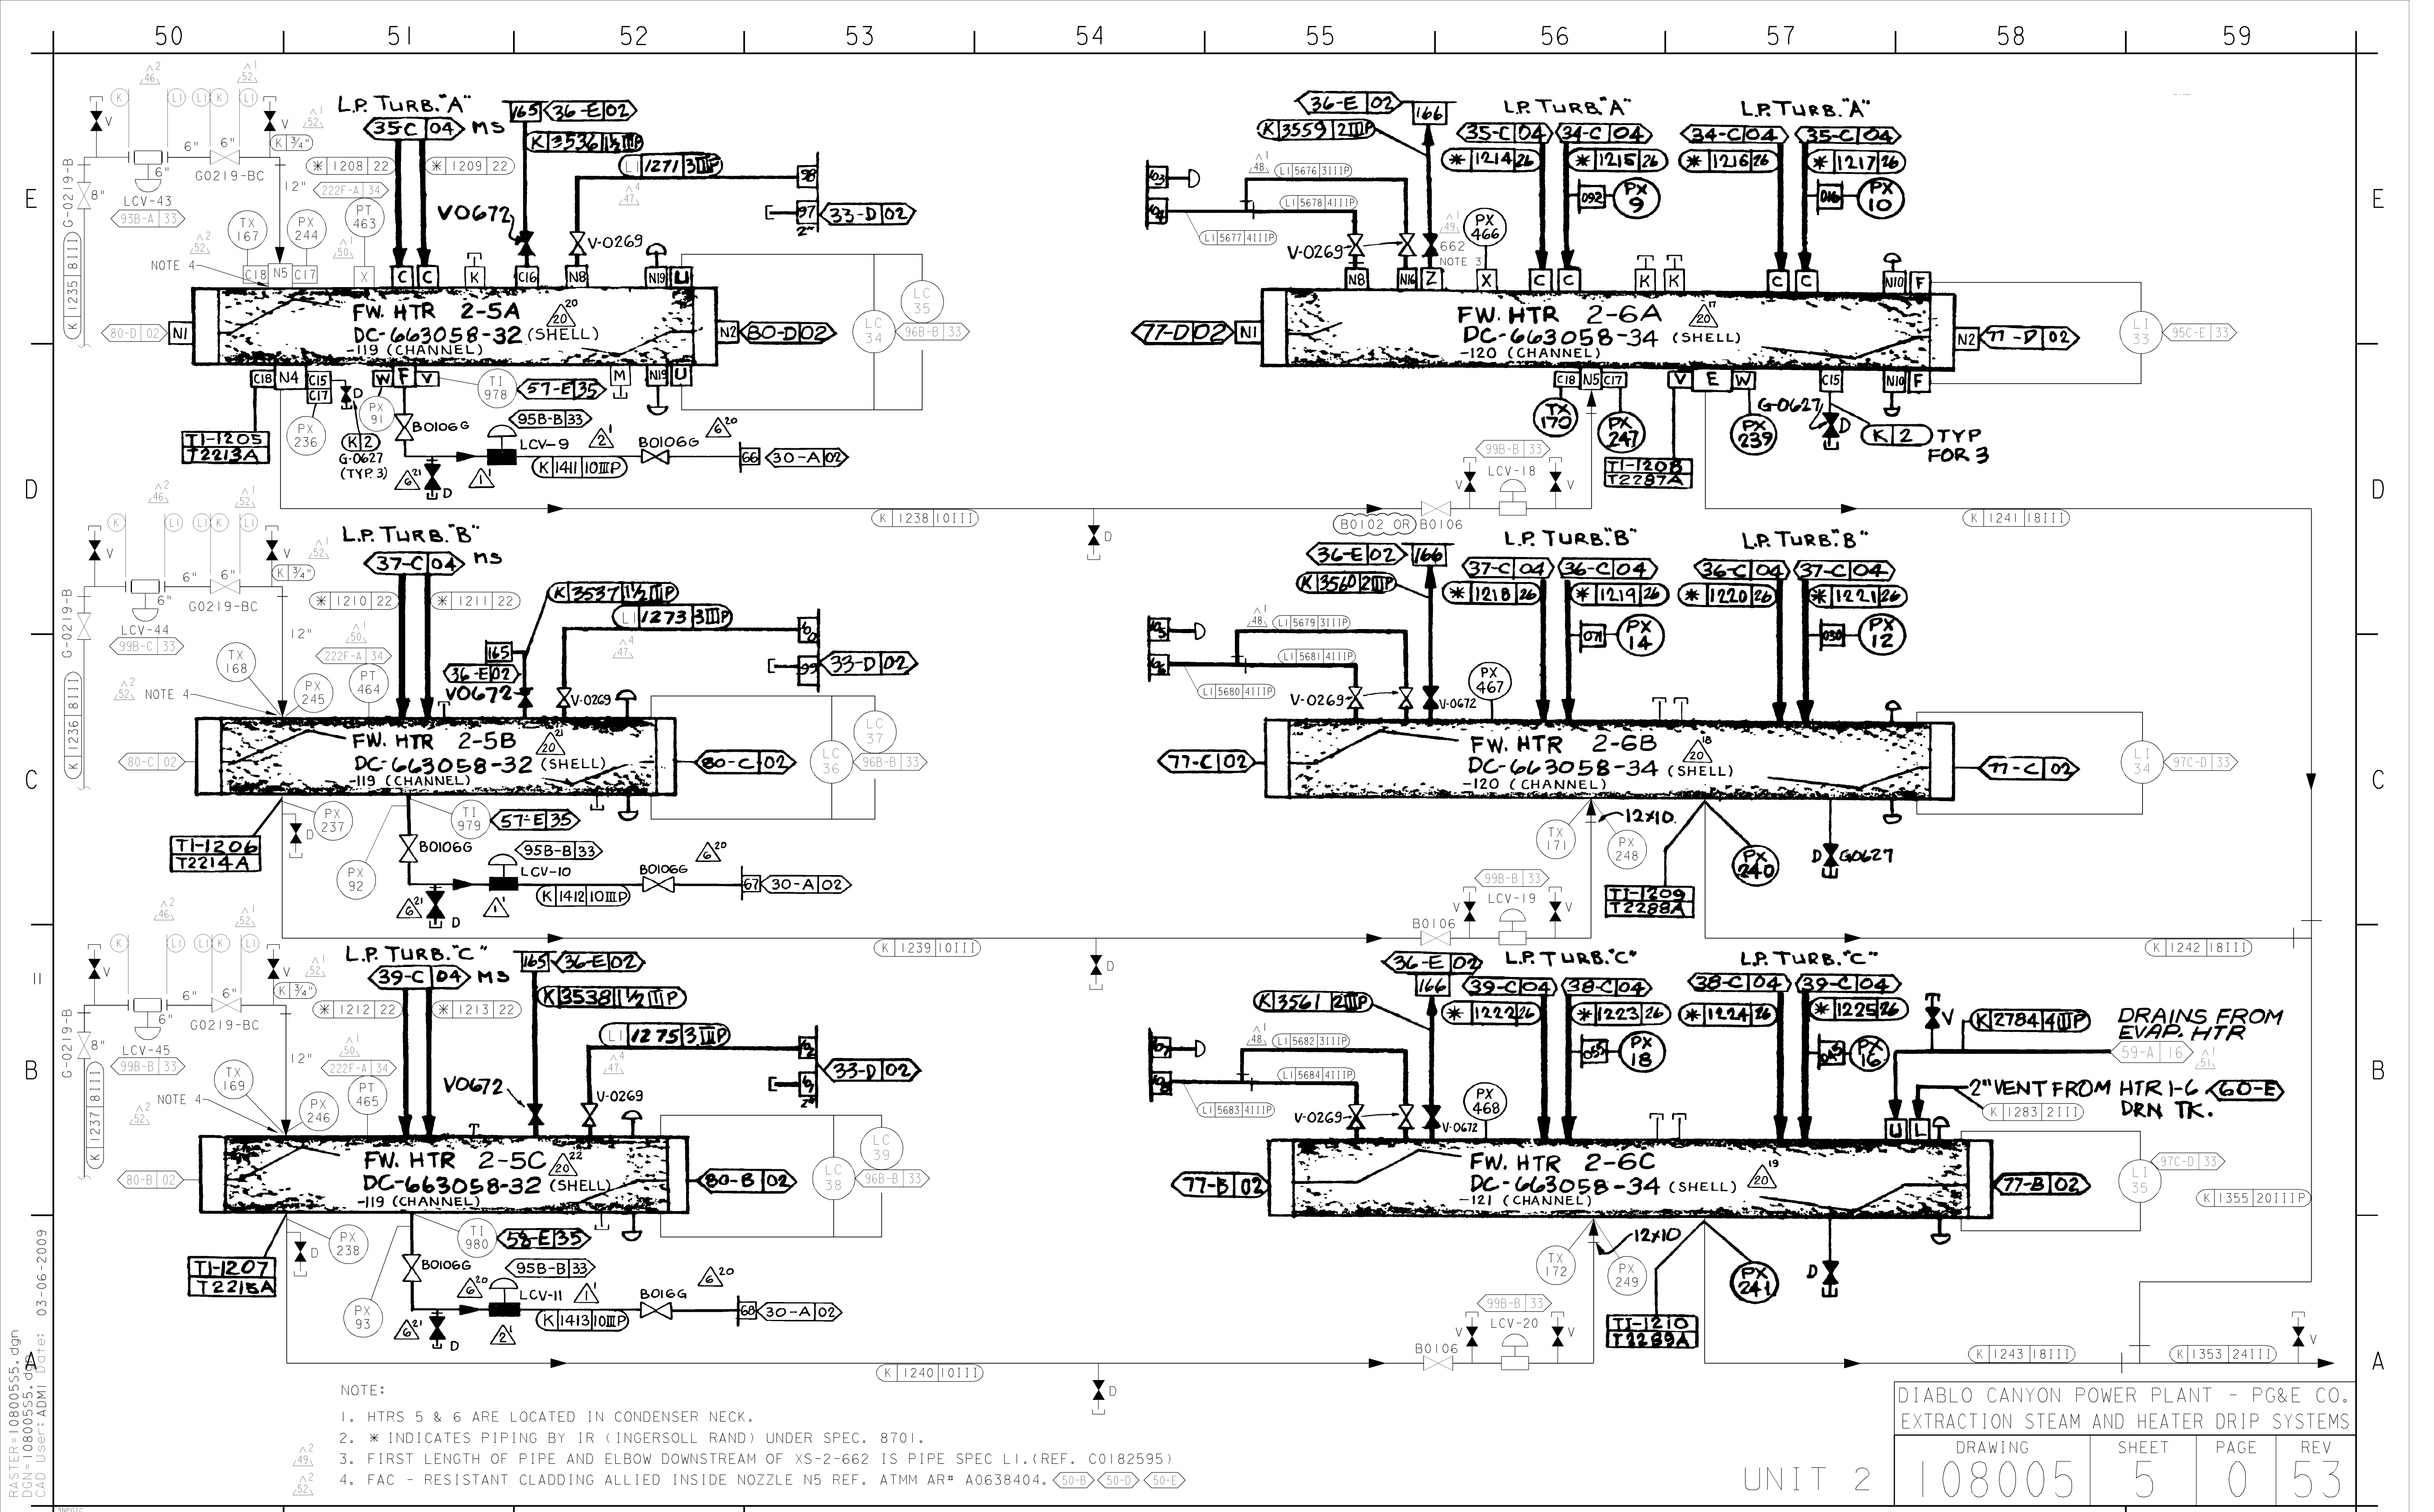

NOTE:

1. HTRS 5 & 6 ARE LOCATED IN CONDENSER NECK.
2. * INDICATES PIPING BY IR (INGERSOLL RAND) UNDER SPEC. 8701.
3. FIRST LENGTH OF PIPE AND ELBOW DOWNSTREAM OF XS-2-662 IS PIPE SPEC LI.(REF. C0182595)
4. FAC - RESISTANT CLADDING ALLIED INSIDE NOZZLE N5 REF. ATMM AR# A0638404. (50-B) (50-D) (50-E)

DIABLO CANYON POWER PLANT - PG&E CO.
EXTRACTION STEAM AND HEATER DRIP SYSTEMS

UNIT 2

DRAWING	SHEET	PAGE	REV
108005	5	0	53

03-06-2009	ADMI	FXC2		KERSI J. DALAL	MECHANICAL	M 16690	3/31/2010	REVISED PER DDT-4*273-0
DATE	DWN	RE	IV	PROFESSIONAL ENGINEER	PE DISC.	PE*	PE EXP.	