
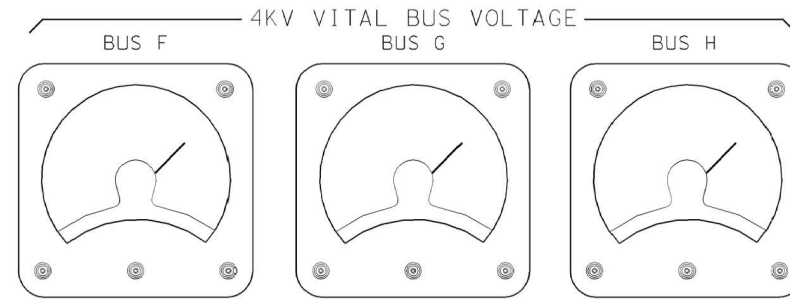
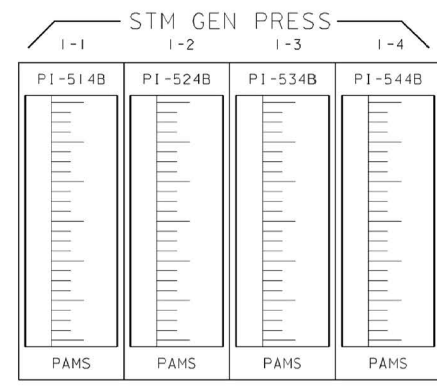






5'-10"

UNIT 1 HOT SHUTDOWN PANEL





















AFW/STM GEN

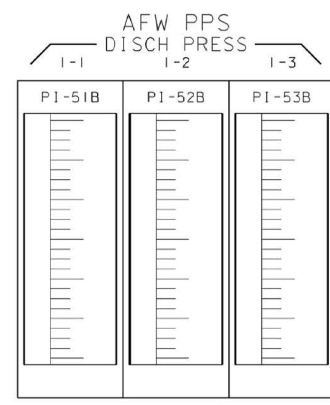

CVCS

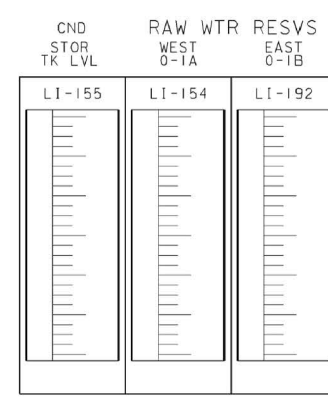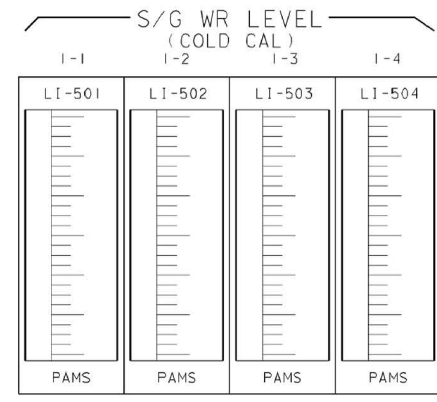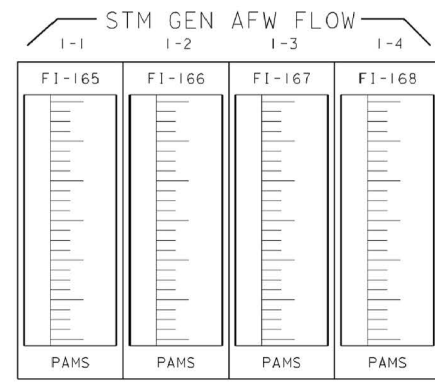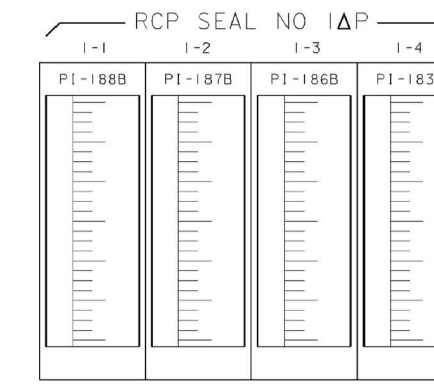

PRESSURIZER

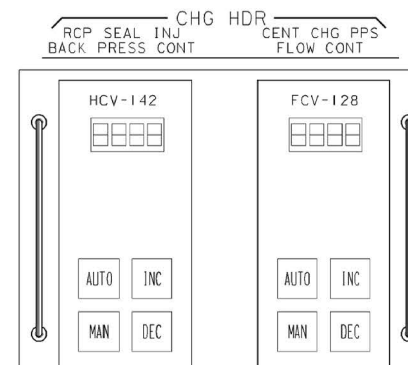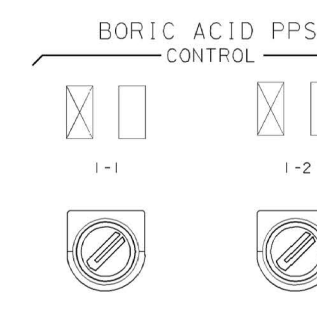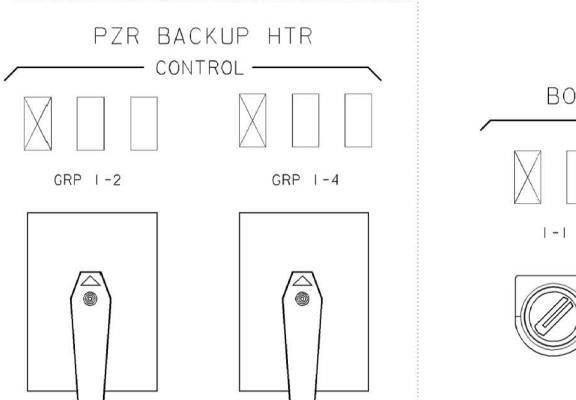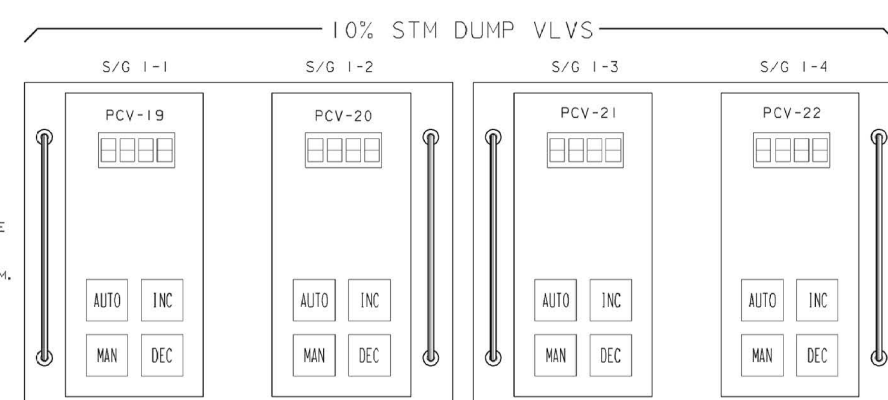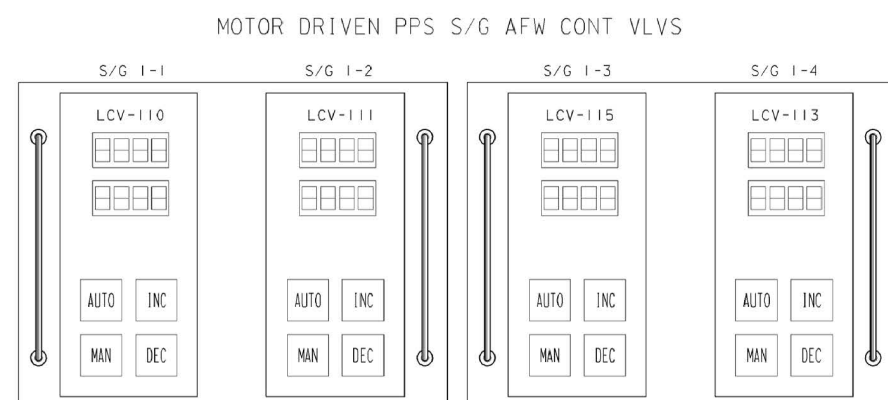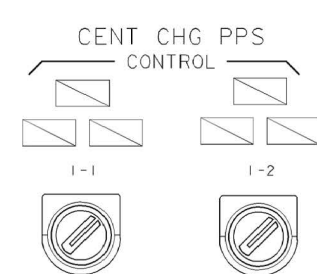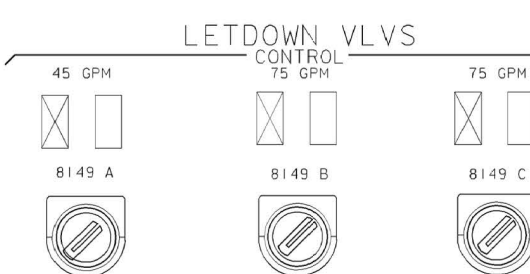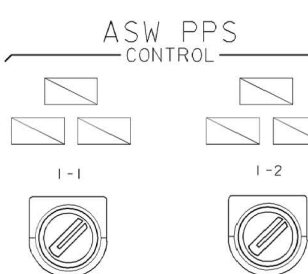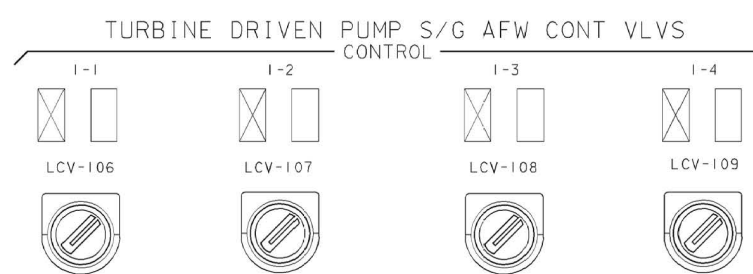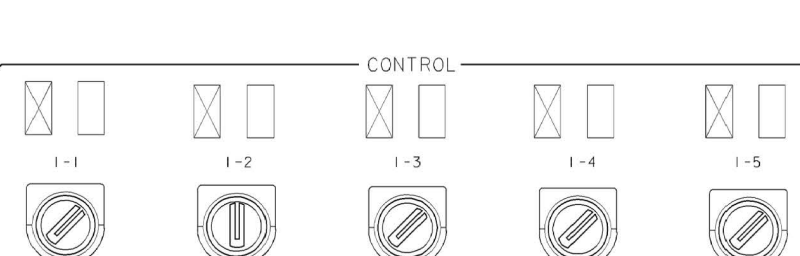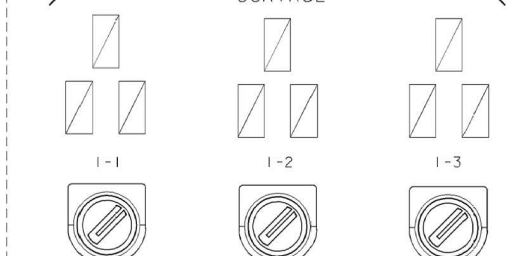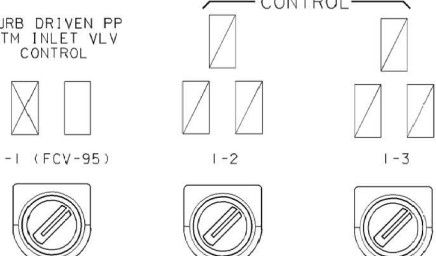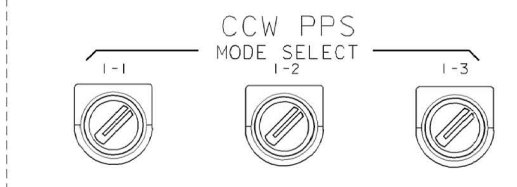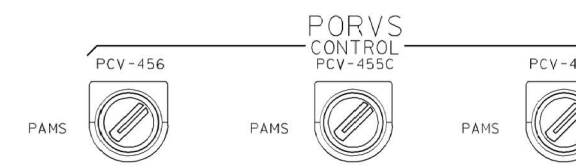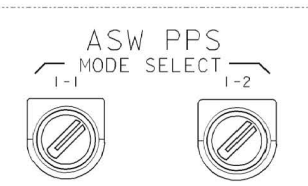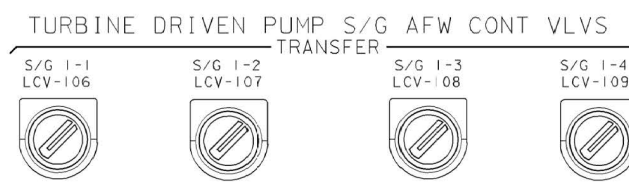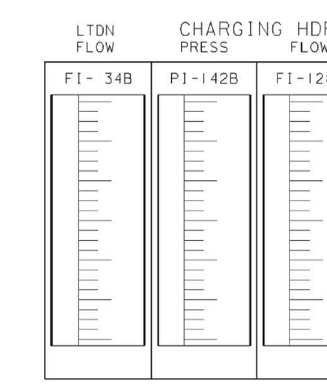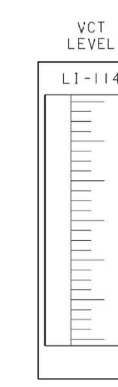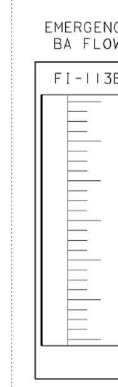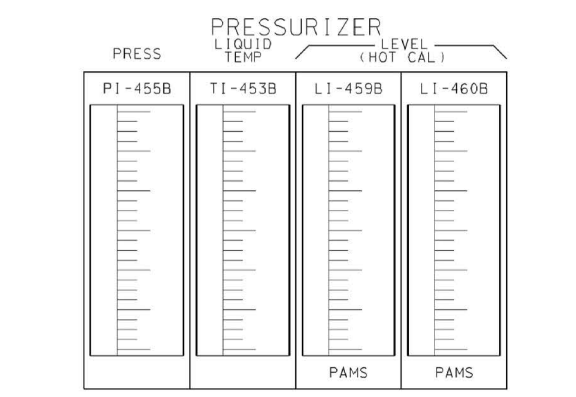

AUXILIARY FEEDWATER SECTION H01 ← → CHARGING SECTION H02

DEMARICATION & COLOR PATCH LEGEND

- SECTION #1
PG&E COLOR #121
ARBOR GREEN
(NO BORDERS)
- SECTION #2
PG&E COLOR #527
GREEN (SAFETY)
BORDERS
- SECTION #3
PG&E COLOR #C25
KELLY GREEN
BORDERS
- SECTION #4
PG&E COLOR #611
EVEREST GREEN
BORDERS
- SECTION #5
HIGHWAY GREEN
BORDERS
- PERIMETER
DEMARICATION
(RED VINYL TAPE)
- LINEAR
DEMARICATION
(GREEN VINYL TAPE)

- REFERENCES
- MAIN CONTROL ROOM PANELS: LABEL/LETTER SIZE
CHART, GRAPHICS AND SYMBOLS
 - DCI HOT SHUTDOWN PANEL ARRANGEMENT
(WITH DEVICE/ITEM NUMBERS)

DWG. NO. 491716 I
521149
491715 SH. 1

KEY DWG. SECTION 13

DATE	07-17-2013
D.D.	JBMX
R.E.	RxG2
I.V.	KJD3
P.E.	N/A

REVISION DESCRIPTION	REVISED PER DFT-7x2152
----------------------	------------------------

UNIT 1
I & C
HOT SHUTDOWN PANEL
ARRANGEMENT DRAWING WITH
NAMEPLATE ENGRAVINGS
DIABLO CANYON POWER PLANT
PACIFIC GAS AND ELECTRIC COMPANY
SAN FRANCISCO, CALIFORNIA

DWG SCALE:	
BILL OF MATL:	
SUPSDS:	
SUPSD BY:	
DRAWING	491716
SHEET	1
PAGE	0
REV	5

PASTER: 491716 sl.dgn
DATE: 07/17/13 11:47:18 AM
CAD User: JBMX Doc: 07-17-2013