


9903030358

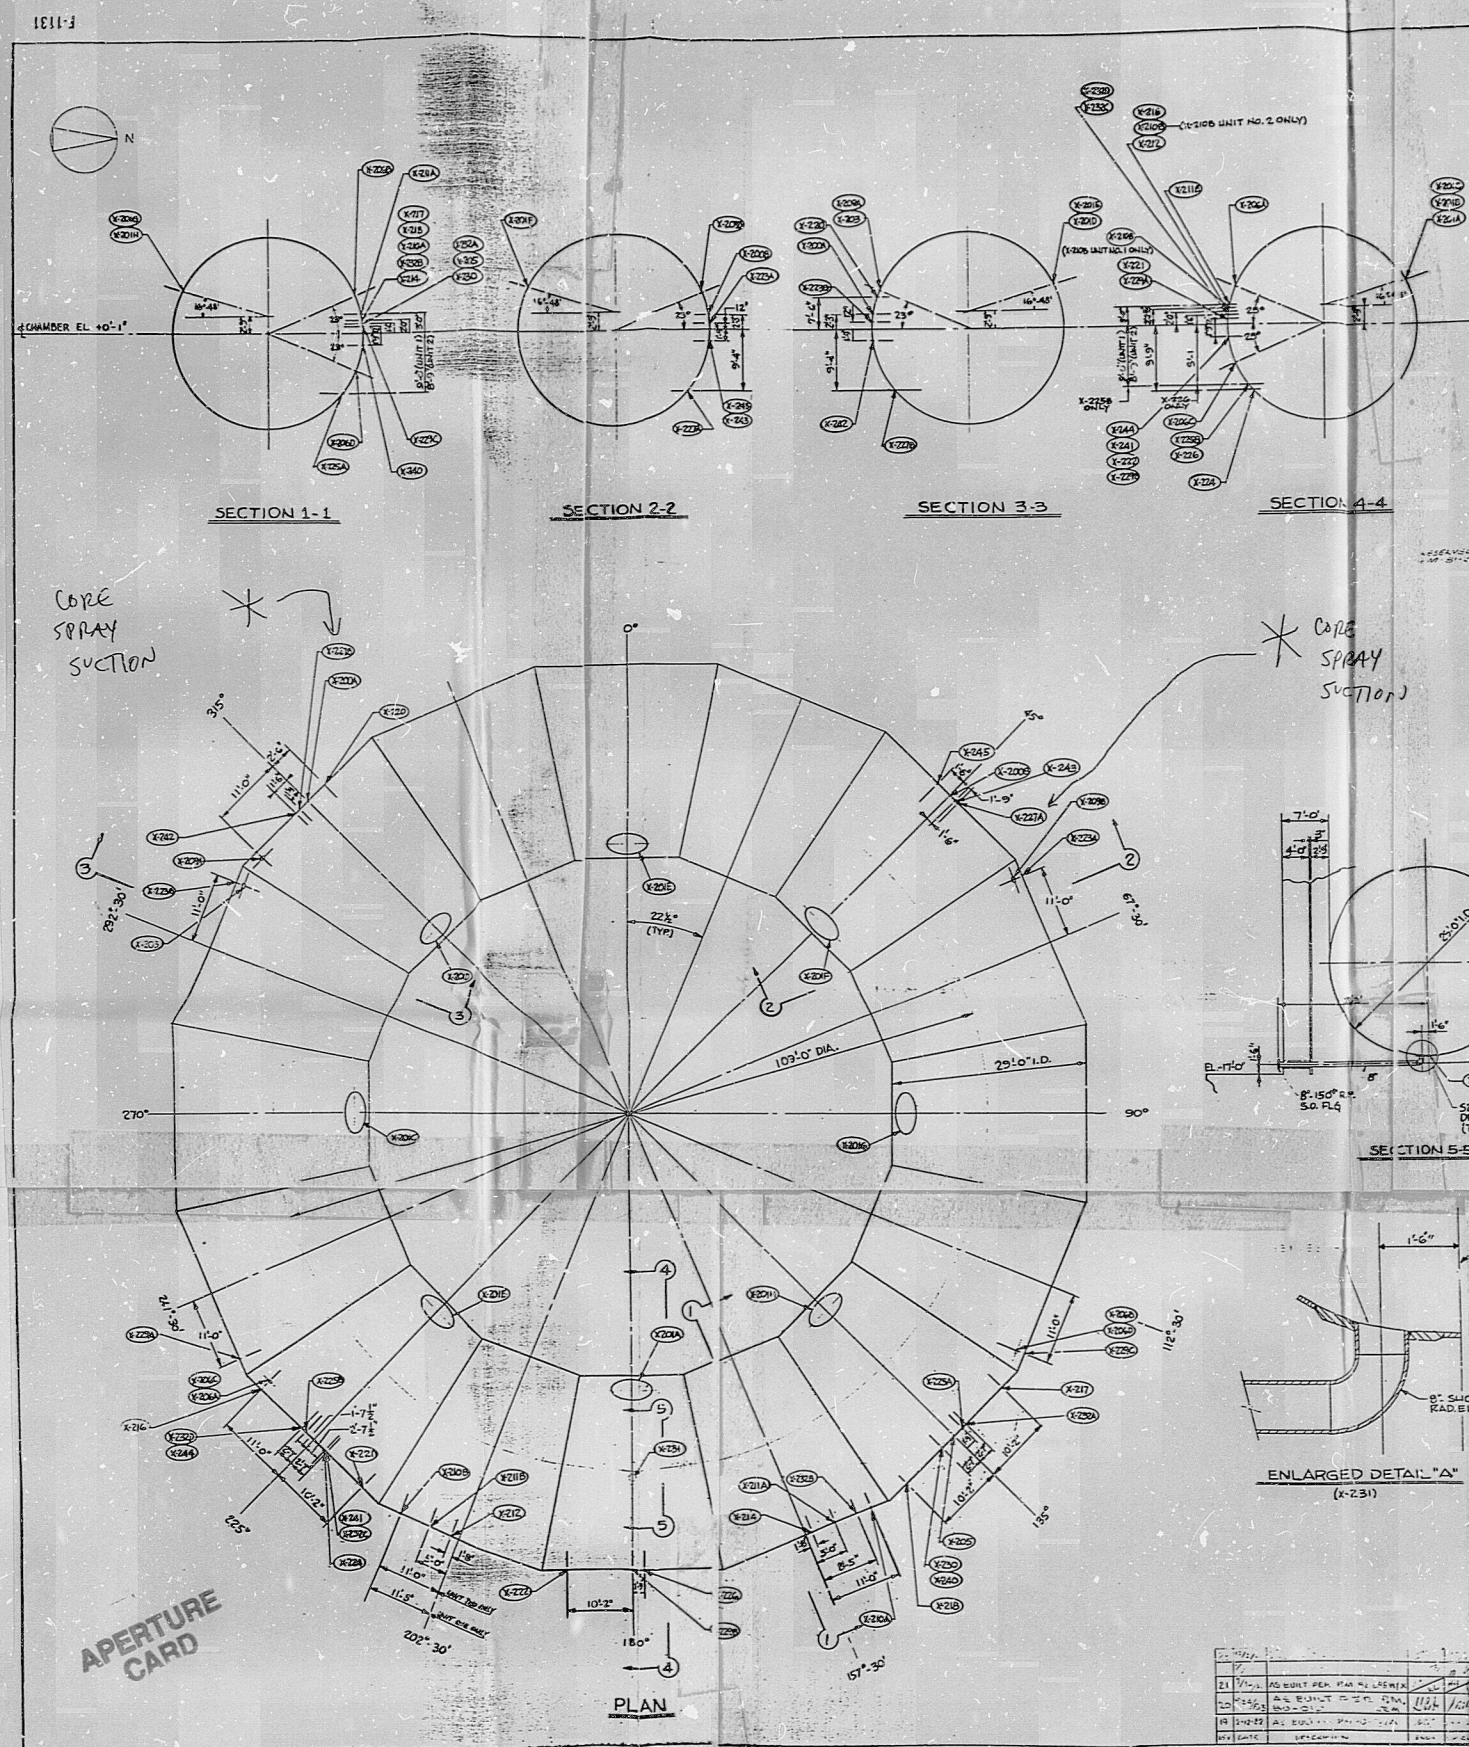

PENETRATION SCHEDULE									
PENETRATION NUMBER	NO.	SIZE	THK	LYTH	ELEVATION	TYPE	LINE SIZE	DESCRIPTION	REMARKS
ABBREVIATIONS
CRD - CONTROL ROD DRIVE
RFV - REACTOR PRESSURE VESSEL
TIP - TRAVELING INCORE PROBES SYSTEM
CCS - CONTAINMENT COOLING SPRAY
RCI - REACTOR CORE ISOLATION COOLING
RWCC - REACTOR WATER CLEAN-UP
RUCS - REACTOR CORE ISOLATION COOLING SYSTEM
HPCIS - HIGH PRESSURE COOLANT INJECTION SYSTEM

GENERAL NOTES:
2. THIS DWS IS APPLICABLE TO THE REACTOR BLDGS. FOR BOTH UNITS 1 & 2.

SLEEVES SHALL BE IN ACCORDANCE WITH THE E.C. SPECIFICATION DETAIL DWS-1. SLEEVE SIZES ARE NOMINAL PIPE SIZES IN ACCORDANCE WITH THE UNITED STATES OF AMERICA STANDARDS INSTITUTE (USA) UNLESS OTHERWISE NOTED.
FOR SUPPRESSION CHAMBER PIPING AND ARRANGEMENT SEE DWS 2527-F-2513 & F-2517.

CONTAINMENT LINER SUPPRESSION CHAMBER PENETRATIONS									

9903030358

9903030358

* 9903010157

EDR RWS/2-A

9903030358

