
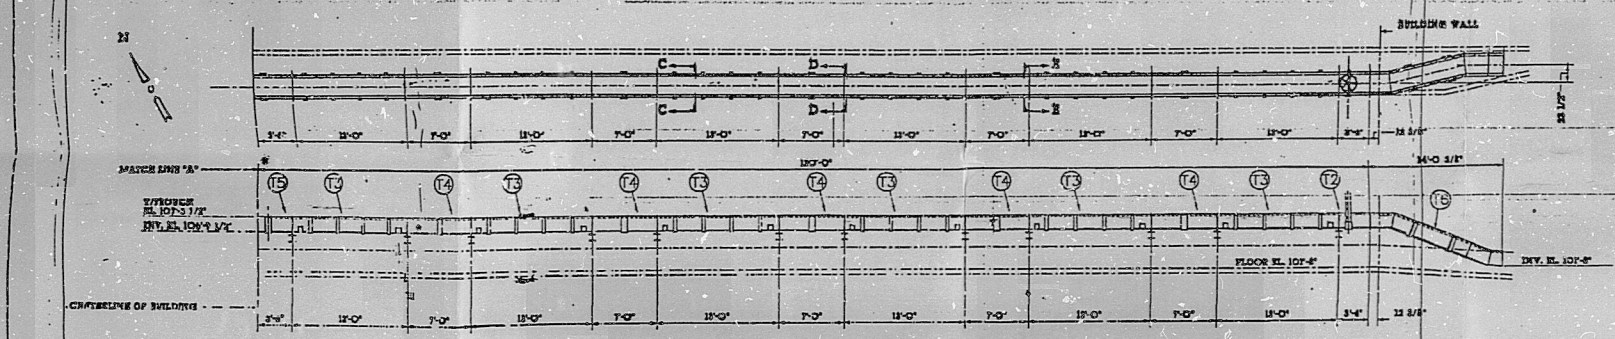
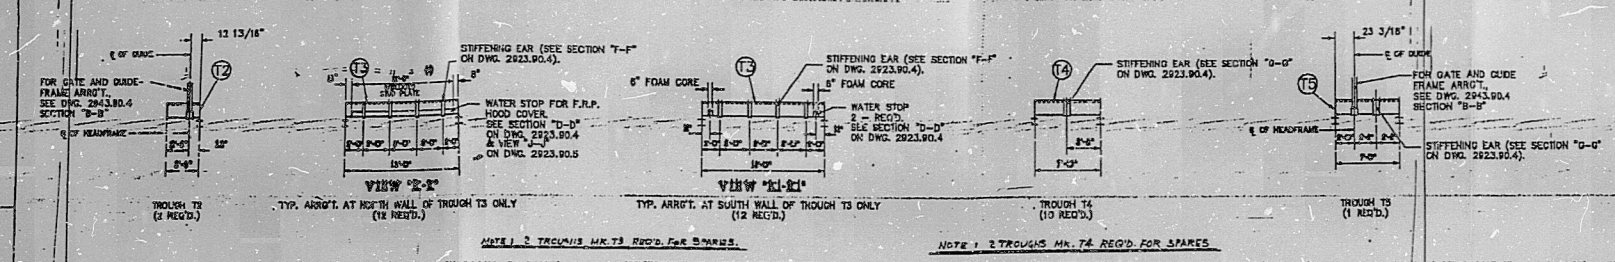


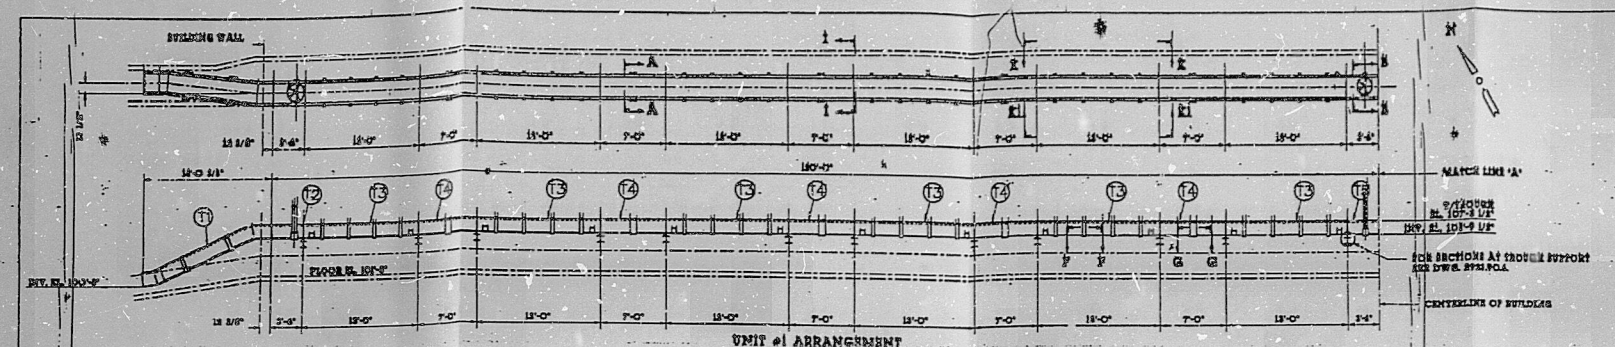

NOTES:

1. FISH HOOKS TO BE FASTENED TO CONCRETE WALL.

CONTRACT NO. 89-2923-L

REVISION

DATE

BY

FOR

APPROVED

DATE

BY

FOR

APPROVED

2	3	4	
---	---	---	---	---	---	---	---	----	----	-----

PS14G

CONTRACT NO. 89-2923-L

DATE

BY

FOR

APPROVED

DATE

BY

FOR

APPROVED

APERTURE CARD

9904300054

PDR RIDS

9904300054

