


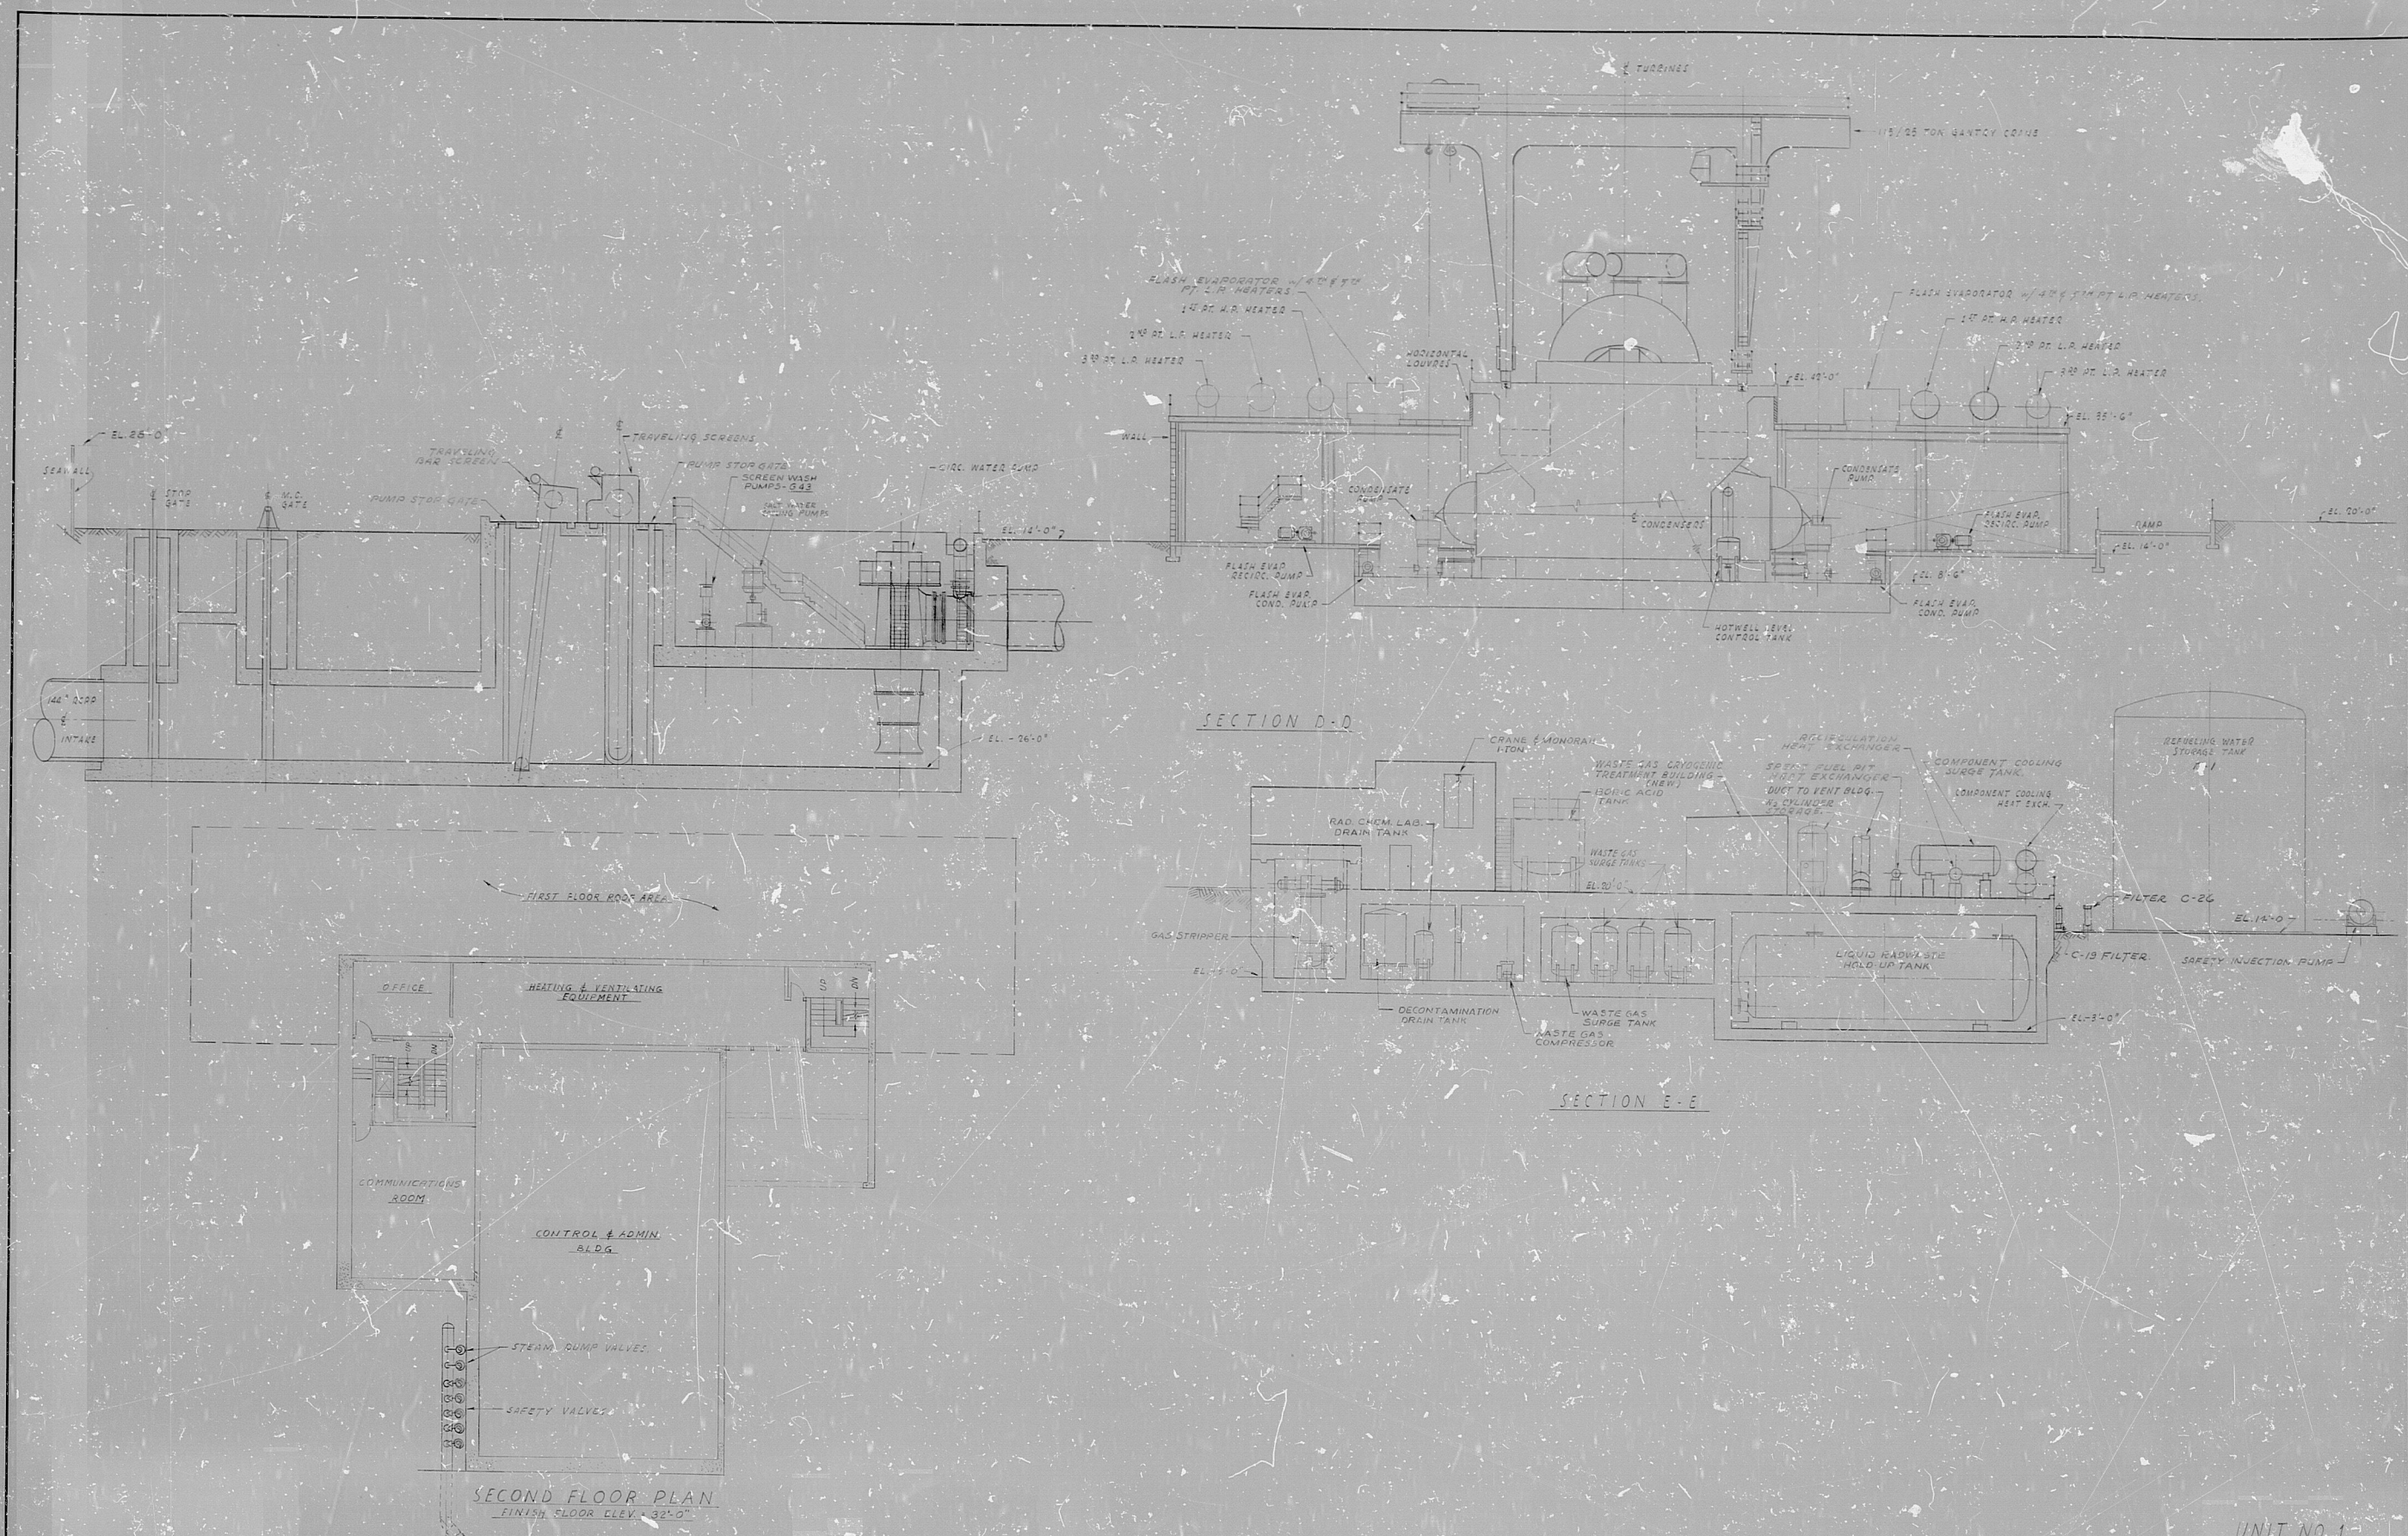


BECHTEL CORPORATION ENGINEERS & CONSTRUCTORS LOS ANGELES, CALIF.																				LOCATION: SAN ONOFRE NUCLEAR GEN. STATION																			
JOB NO. 3246	DATE 12-22-64	APPROVED 											GENERAL ARRANGEMENT SECTIONS - SHEET 2																										
DRAWG. NO. CROSS REFERENCES NO. REVISIONS DATE APPROVED O.K. O.K. CHECKED MADE J.O.N.																														SOUTHERN CALIFORNIA EDISON COMPANY SCALE: 3/32" = 1'-0" LOS ANGELES, CALIF.									
2 GENERAL REVISION. 1 GENERAL REVISION 0 ISSUED FOR CONSTRUCTION 1 GENERAL REVISION REVISIONS																														2-24-64  11/11/64 45 5780 9-22-64  11/11/64 45 5780 3-25-64  11/11/64 45 5780 3-18-64  11/11/64 45 5780 DATE APPROVED O.K. O.K. CHECKED MADE J.O.N.									

568704

02 072666SO 1

MEC0101

NRCA ANPGF NF000

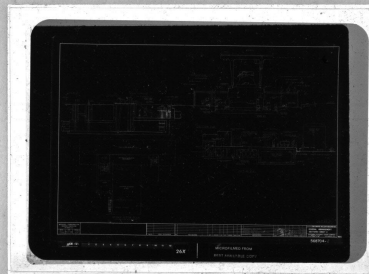

SAN ONOFRE

8101140323