


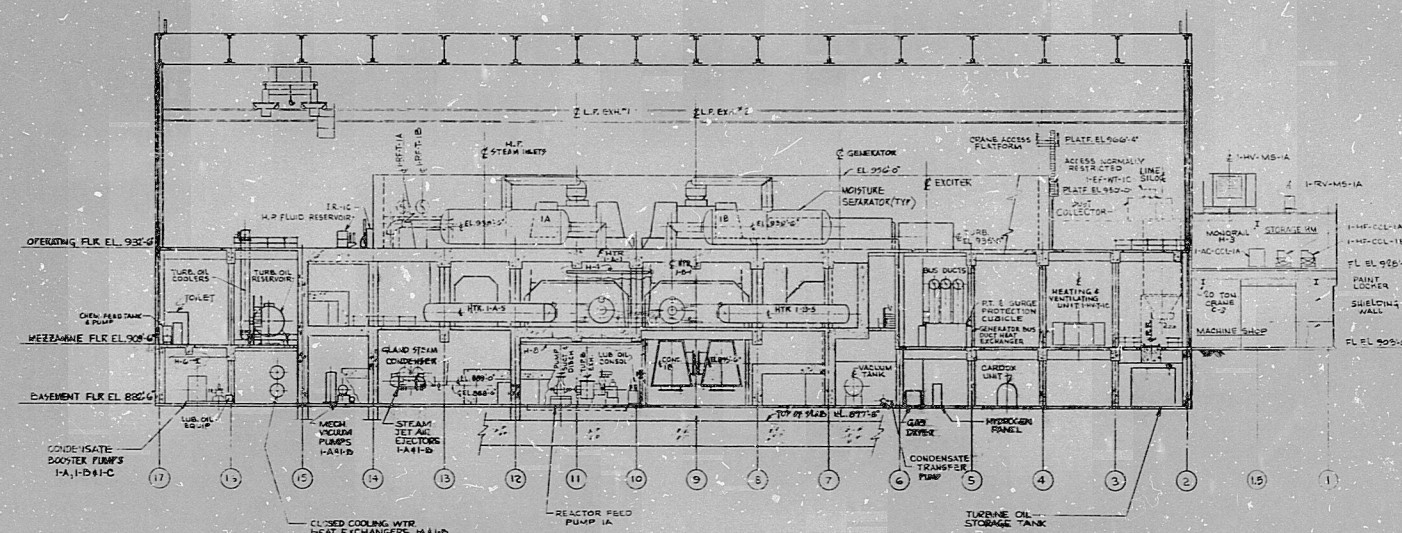

SECTION B-B
SCALE: 1/2" = 1'-0"

REV.	DATE	BY	CHKD.	APP.	DESCRIPTION

NON-CONTROLLED PRINT
MAY 07 1999
NPPD, RAS.

RECEIVED
FEB 2 1976
NPPD, RAS.



BURNS AND ROE, INC.
ENGINEERS AND ARCHITECTS
NEW YORK, N. Y.
GENERAL ARRANGEMENT
TURBINE BUILDING
SECTION "B-B"
CONSUMERS PUBLIC POWER DISTRICT
COOPER NUCLEAR STATION
W.O. 2520
DWG. 2524

FEB. 3, 1976

APERTURE
CARD

9907080334

PDR R1113

9907080334

