


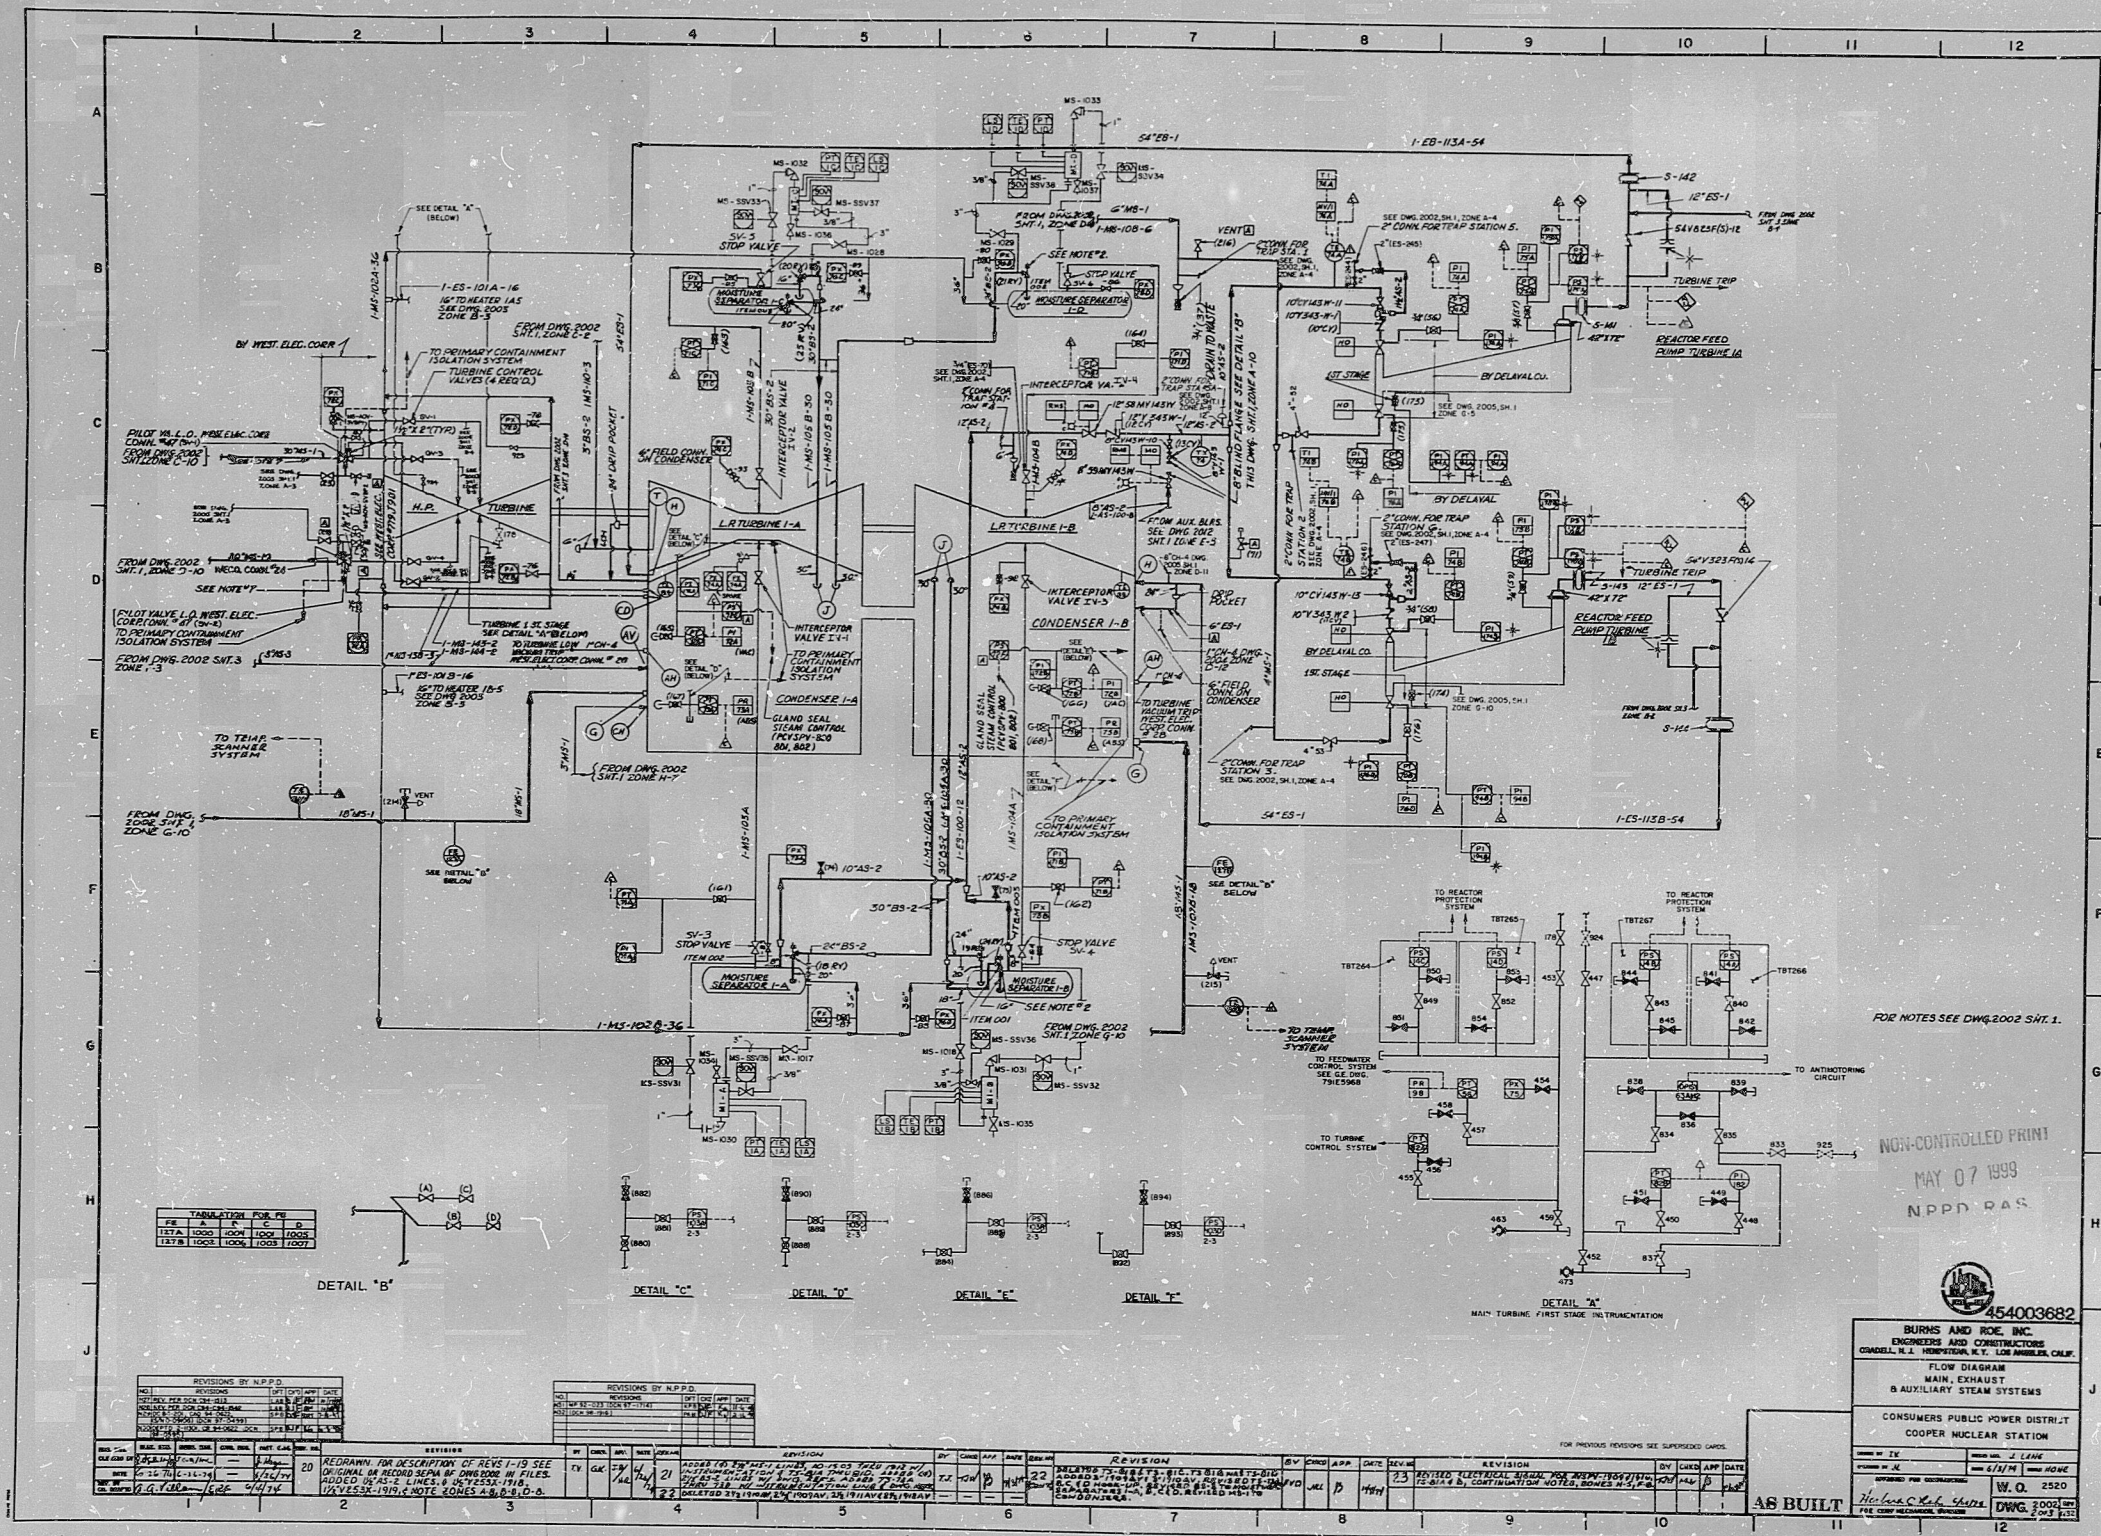

FEB. 19, 1999 NPPD

FOR NOTES SEE DWG. 2002 SH. 1.

NON-CONTROLLED PRINT
MAY 07 1999
NPPD RAS

454003682
BURNS AND ROE, INC.
MAIN EXHAUST
AUXILIARY STEAM SYSTEMS
CONSUMERS PUBLIC POWER DISTRICT
COOPER NUCLEAR STATION

APERTURE
CARD

DRAWING SUBJECT TO REVISION
FOR
DRAWING BEING REVISED PER
DCN# 48-2052

9907160051

PDR RIDS

9907160051

