


INCORPORATED AND CEMEXUS ELECTRIC
THE TERMS OF THE CONTRACT BETWEEN EBYSCO SERVICES
INCORPORATED AND CEMEXUS IS EXPRESSLY RESTRICTED BY
THIS DOCUMENT IS THE PROPERTY OF EBYSCO SERVICES

[illegible]

COKE SPRAY PUMP A (1401A)
CONTROL MIXING DIAGRAM
MILLSTONE NUCLEAR POWER STATION
GENERAL ELECTRIC COMPANY

SHEET 141
B-187913

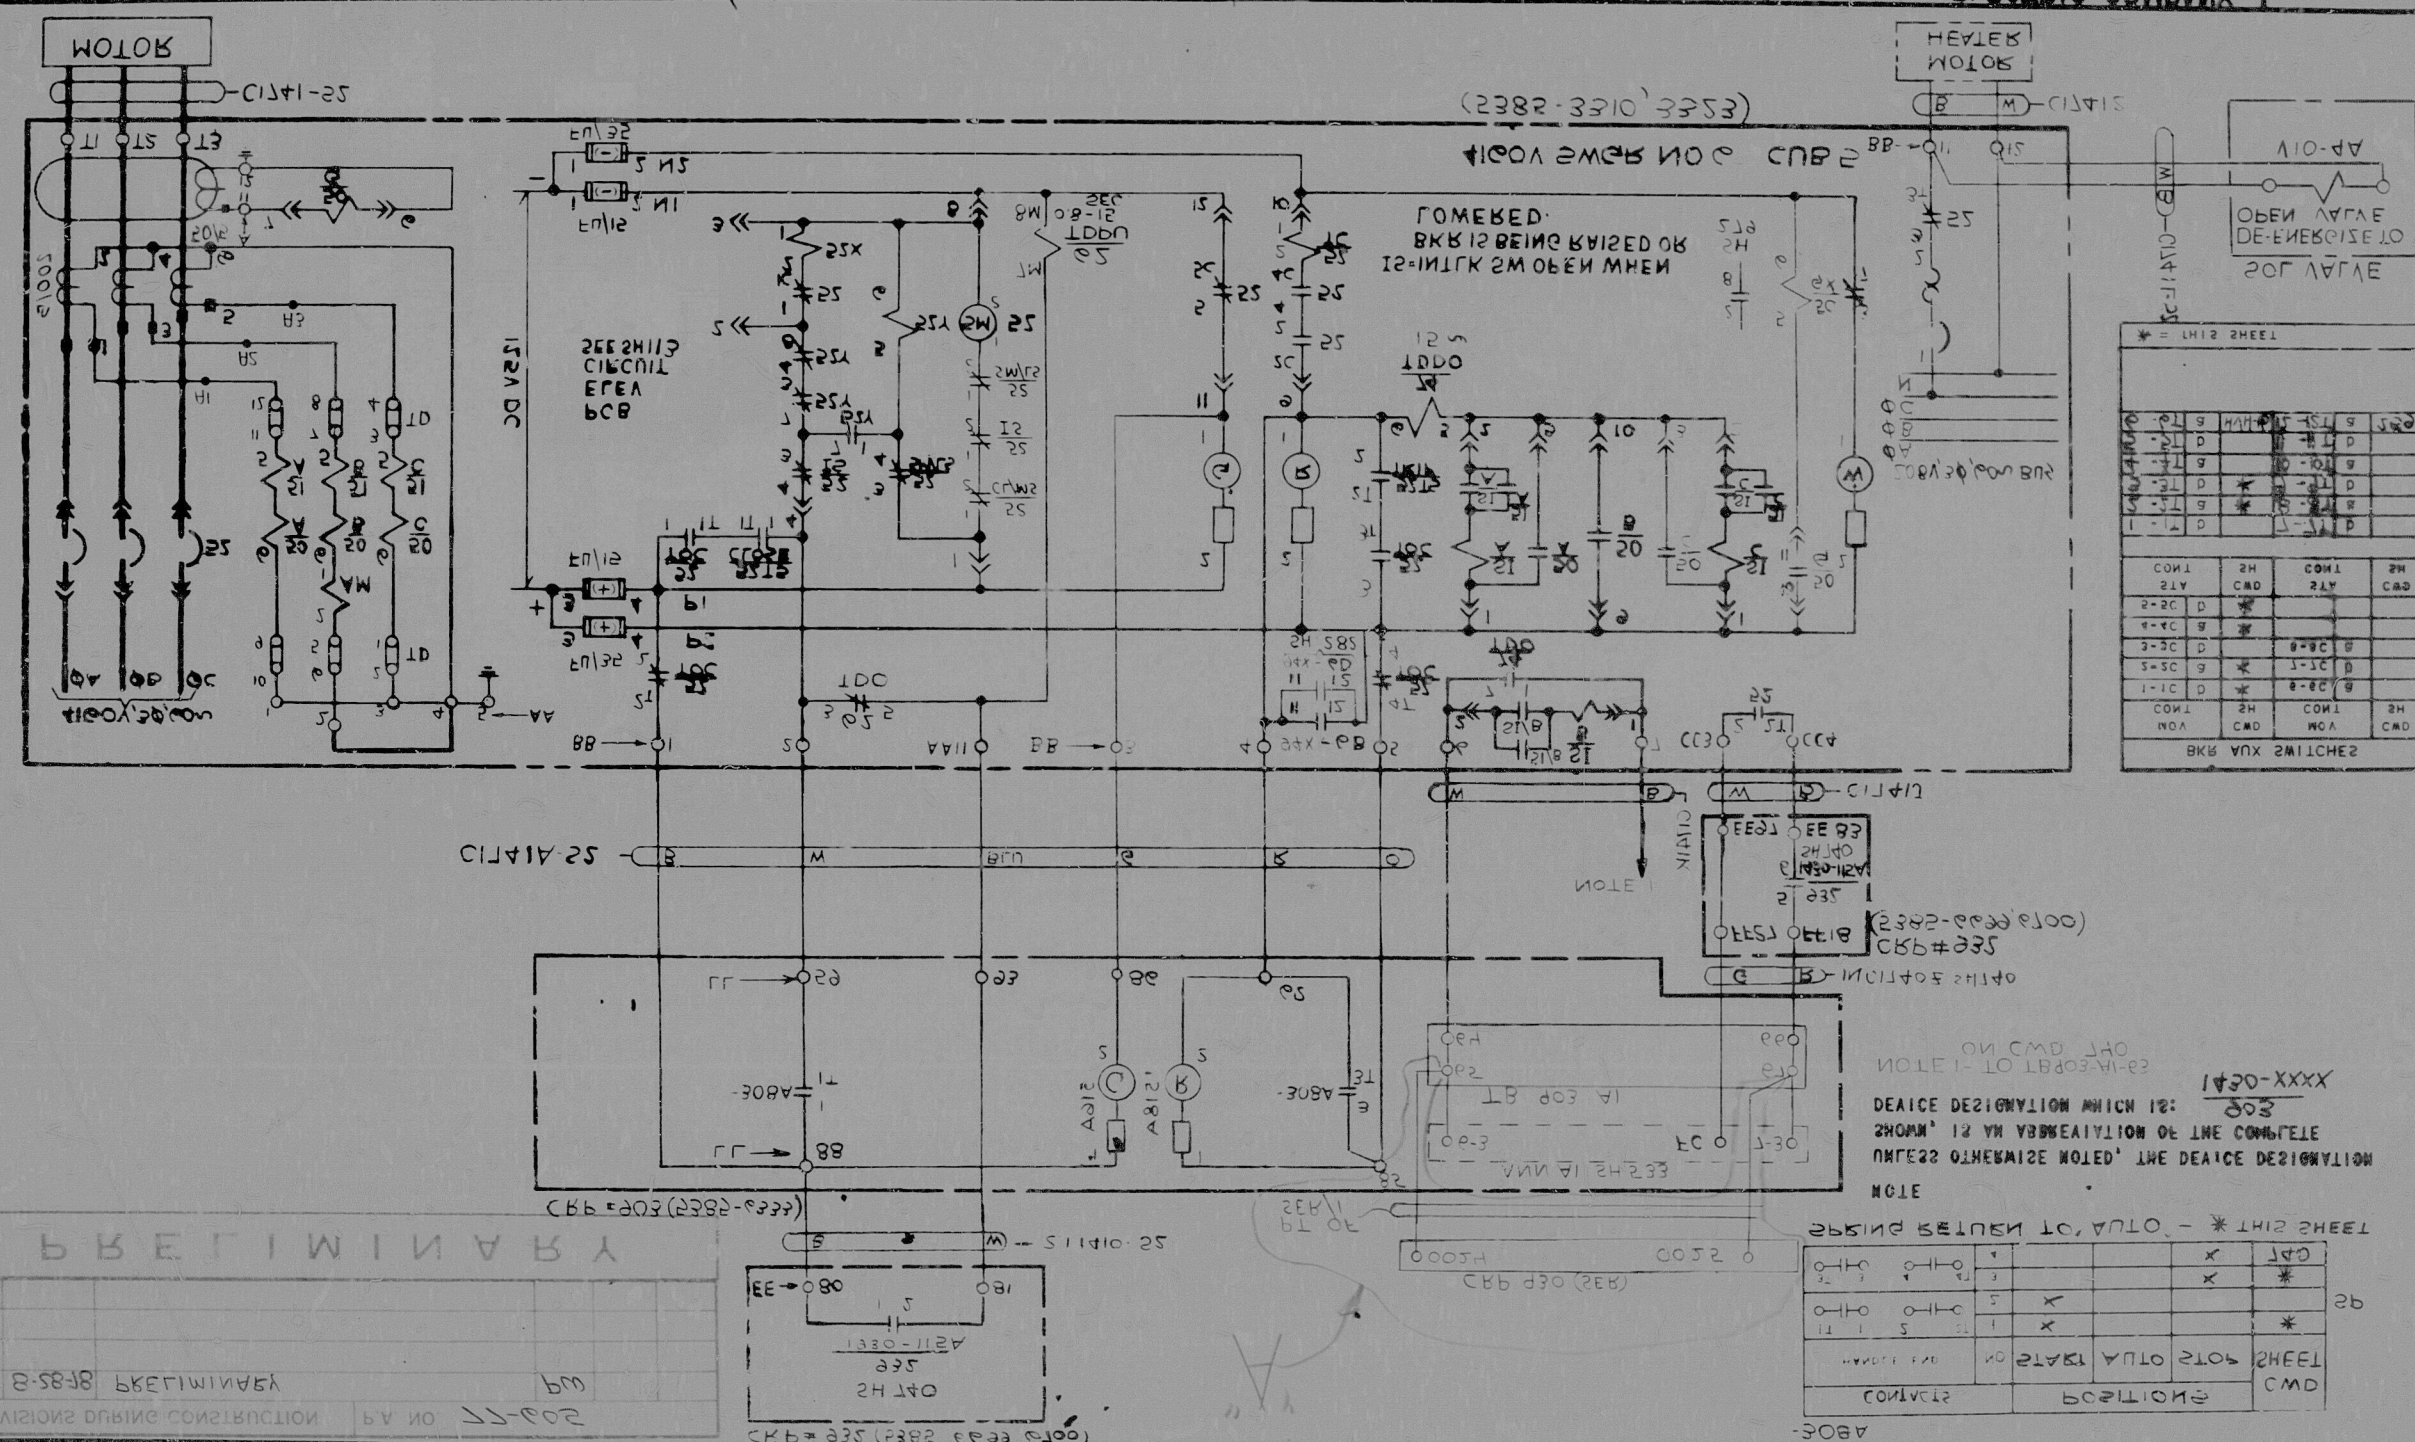

85-85-8 LKFLWIMHAY

RELIGIOUS BUILDING CONSTRUCTION

200-11


CH IND

CK B# 235 (2382) EP 22 0100

4803-

WAGGERS ZUFALL KECHLED

25 202-31001, Lh. 741

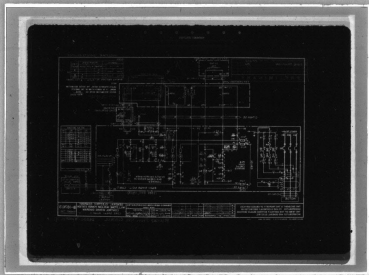

DDAELE
NRCA ANPGF SB069

8103240753