


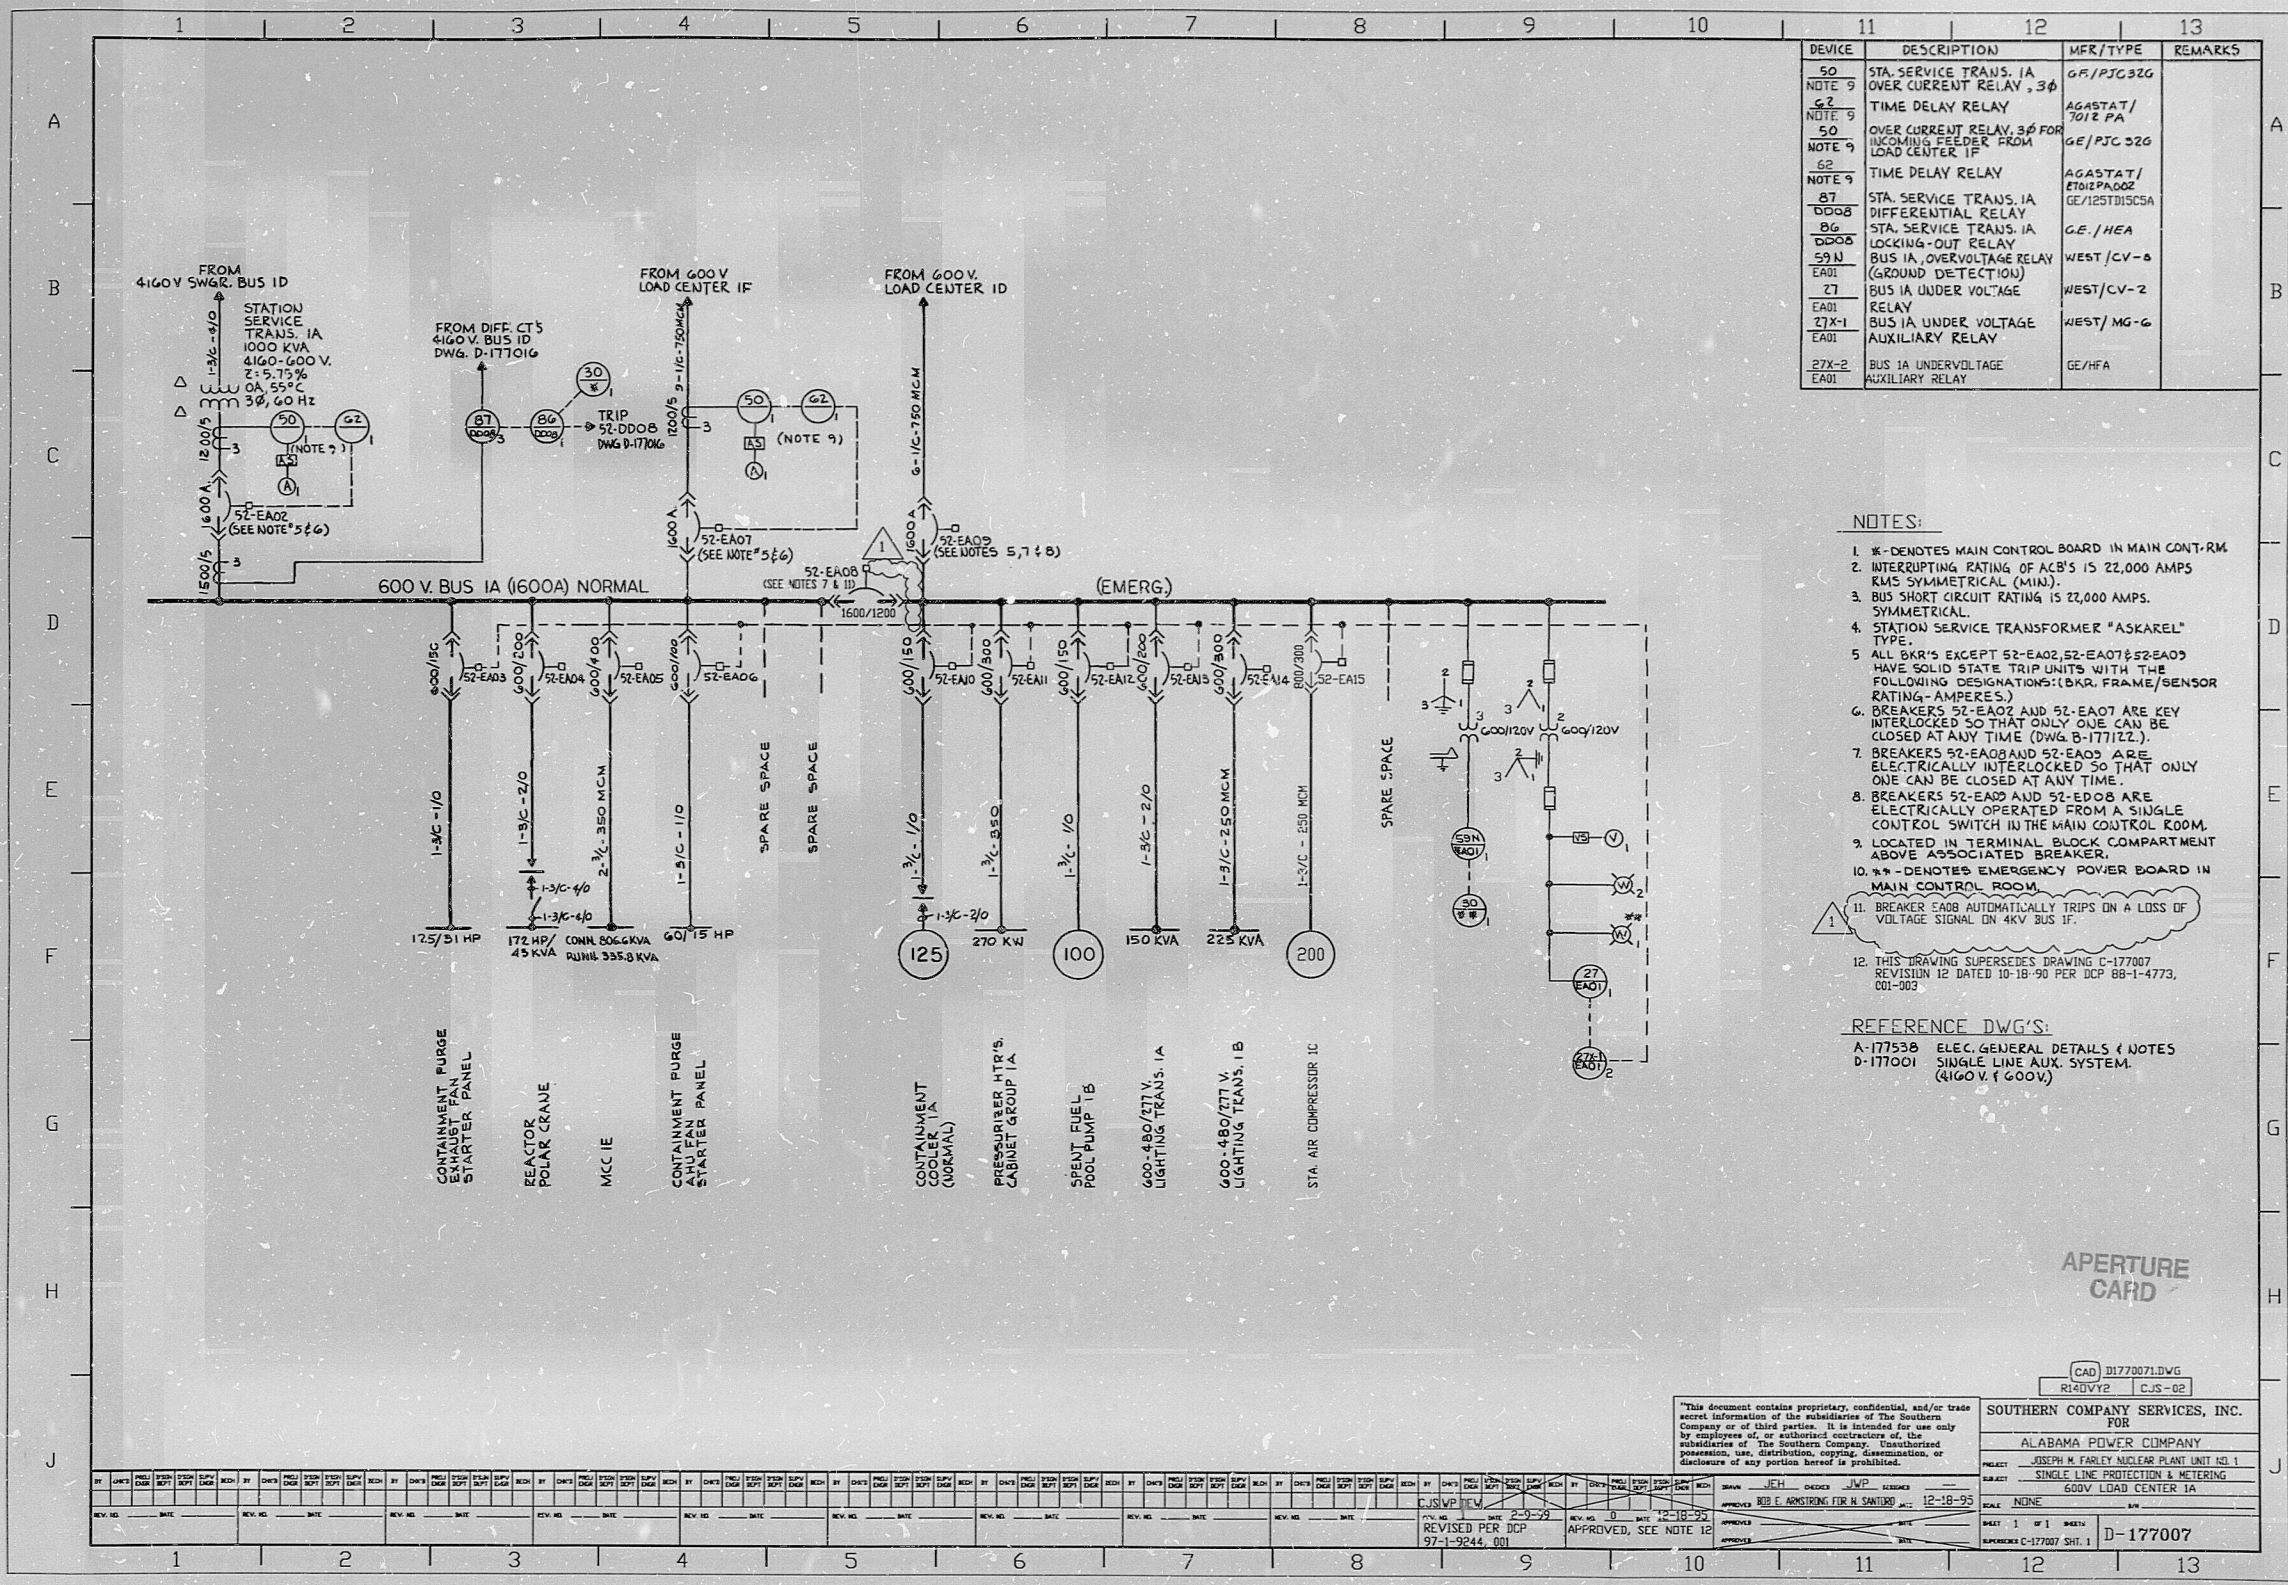

APERTURE CARD

CAD 01770071.DWG
R140VYE CJS-02

SOUTHERN COMPANY SERVICES, INC.
FOR
ALABAMA POWER COMPANY
PROJECT: JOSEPH M. FARLEY NUCLEAR PLANT UNIT NO. 1
SUBJECT: SINGLE LINE PROTECTION & METERING
600V LOAD CENTER 1A

REV. 1 OF 1 SHEET
APPROVED: C-177007 SHEET 1

D-177007

9909300169

9909300169

PDR RIDS

