


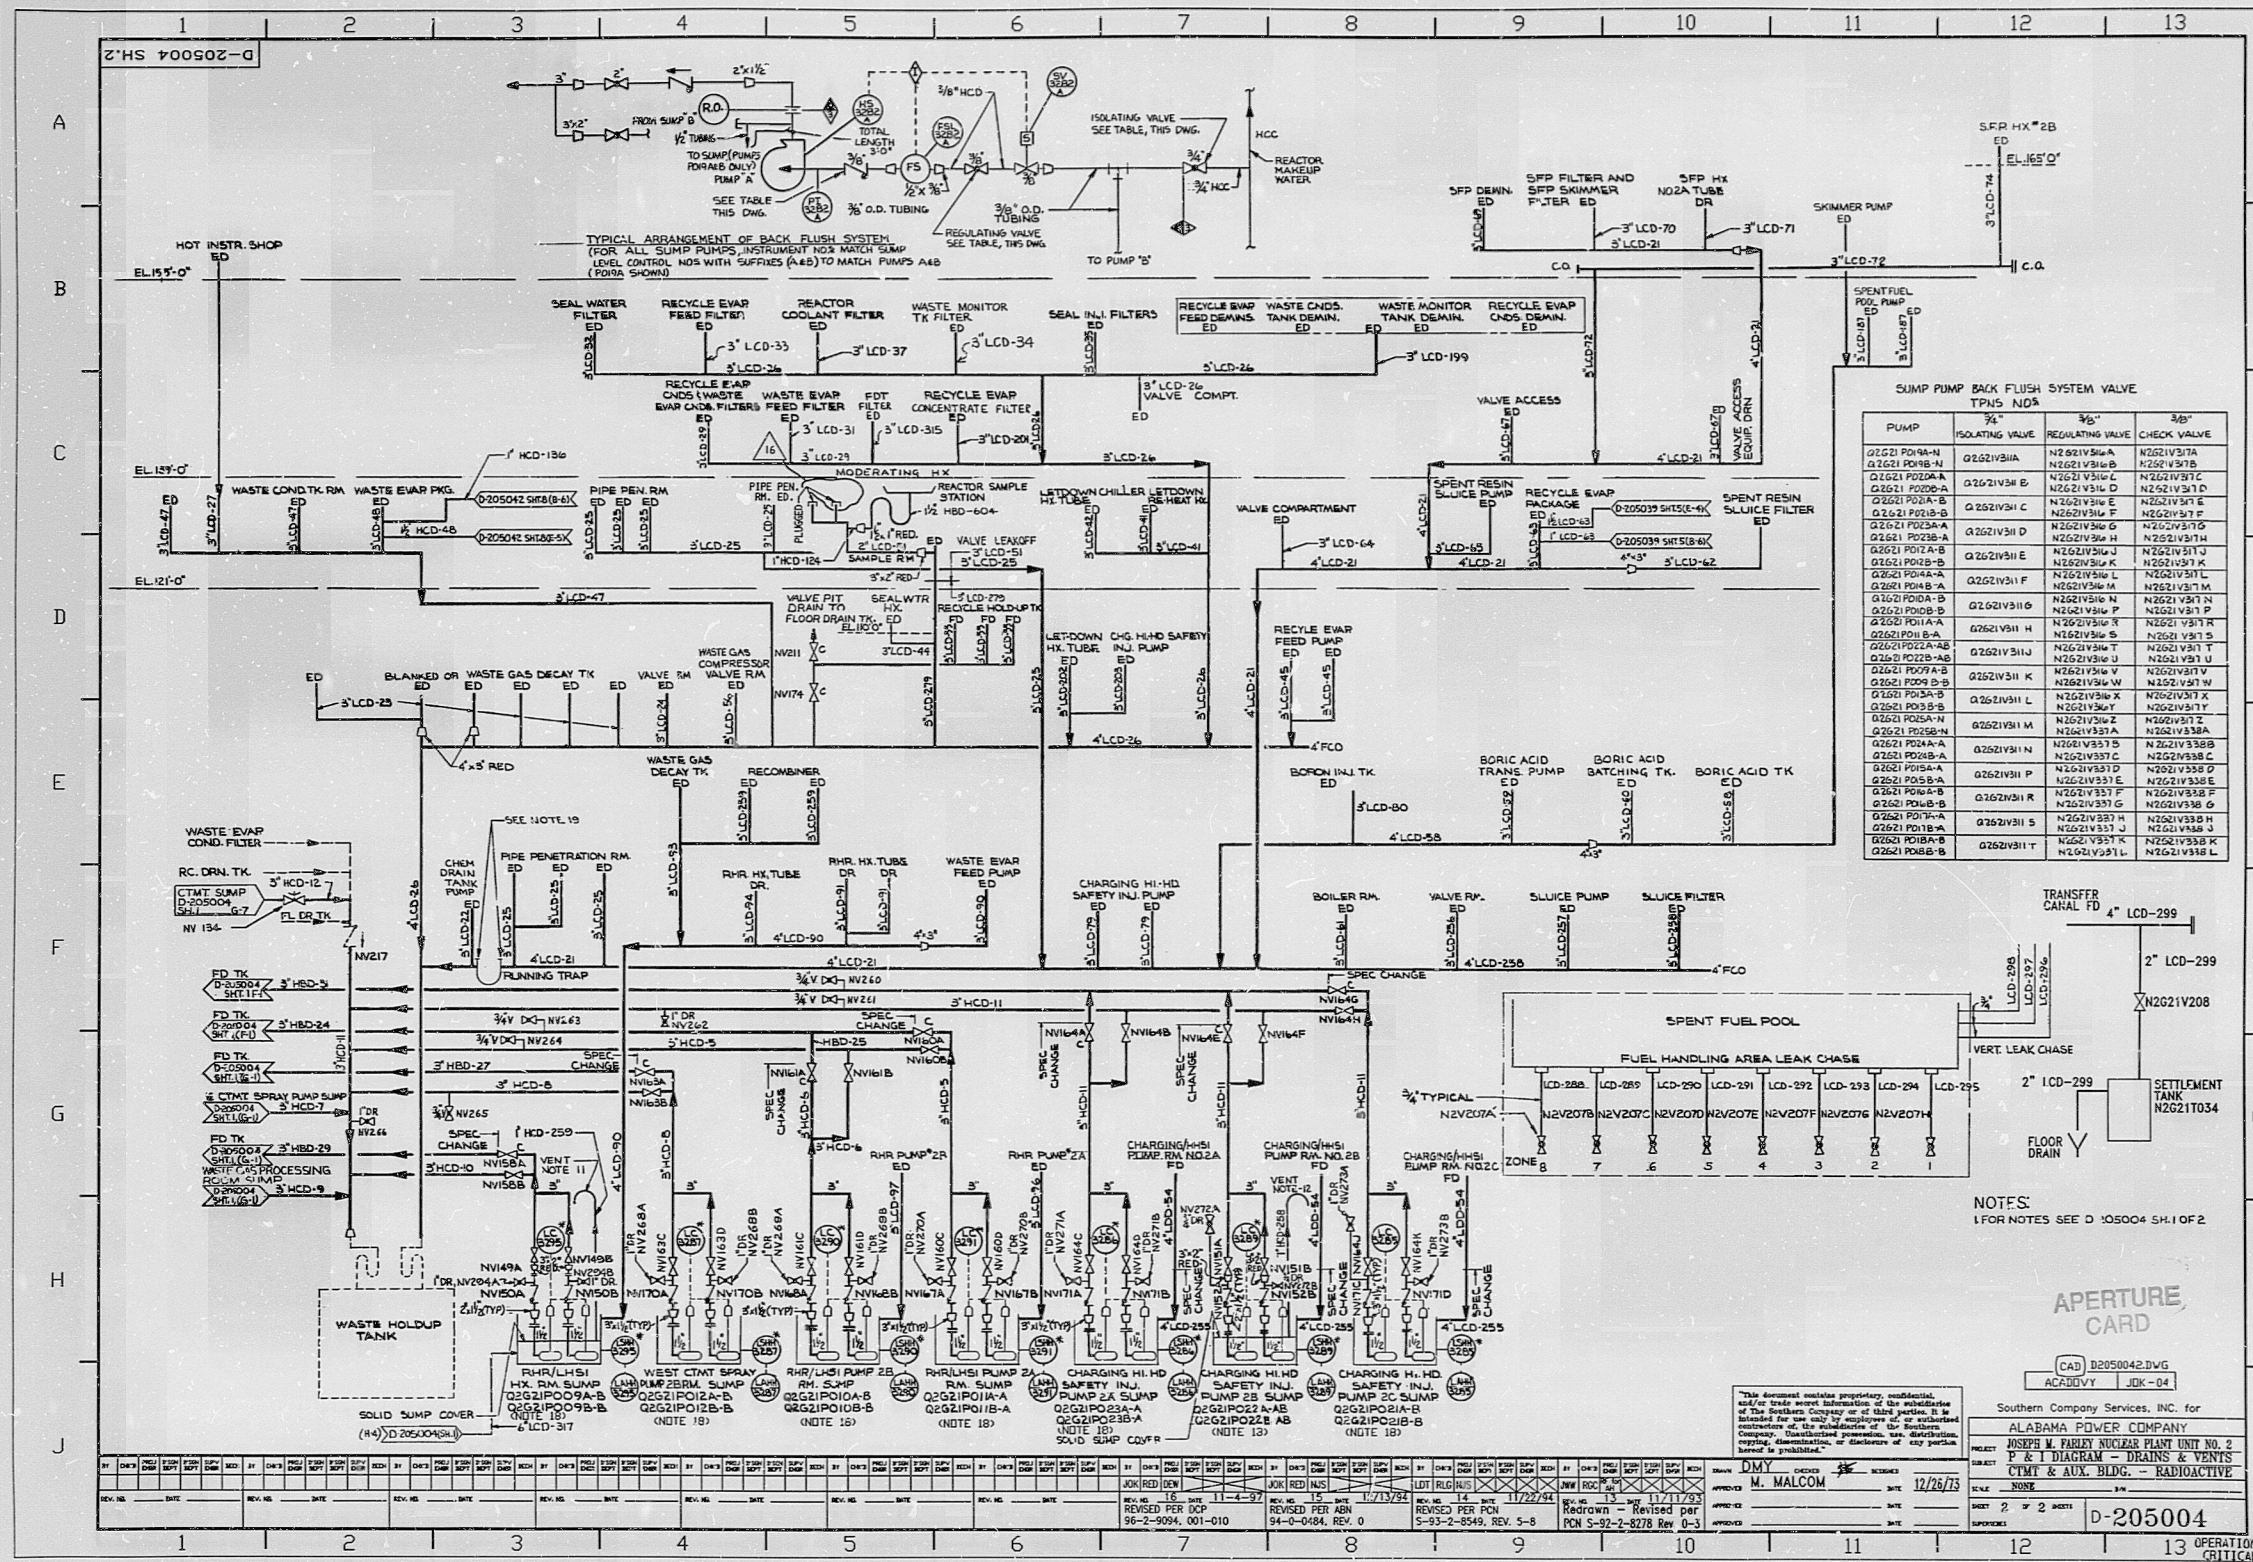

SUMP PUMP BACK FLUSH SYSTEM VALVE			
PUMP	ISOLATING VALVE	REGULATING VALVE	CHECK VALVE


NOTES:
1. FOR NOTES SEE D-205004 SH.1 OF 2

APERTURE CARD

CAD: B205004.DWG
ACR: D205004

Southern Company Services, Inc. for
ALABAMA POWER COMPANY
F & I DIAGRAM - DRAINS & VENTS
CTMT & AUX. BLDG. - RADIOACTIVE

SHEET: 2 OF 2
PROJECT: D-205004

OPERATIONS
CRITICAL

9910070214

PDR RIDS

9910070214

