


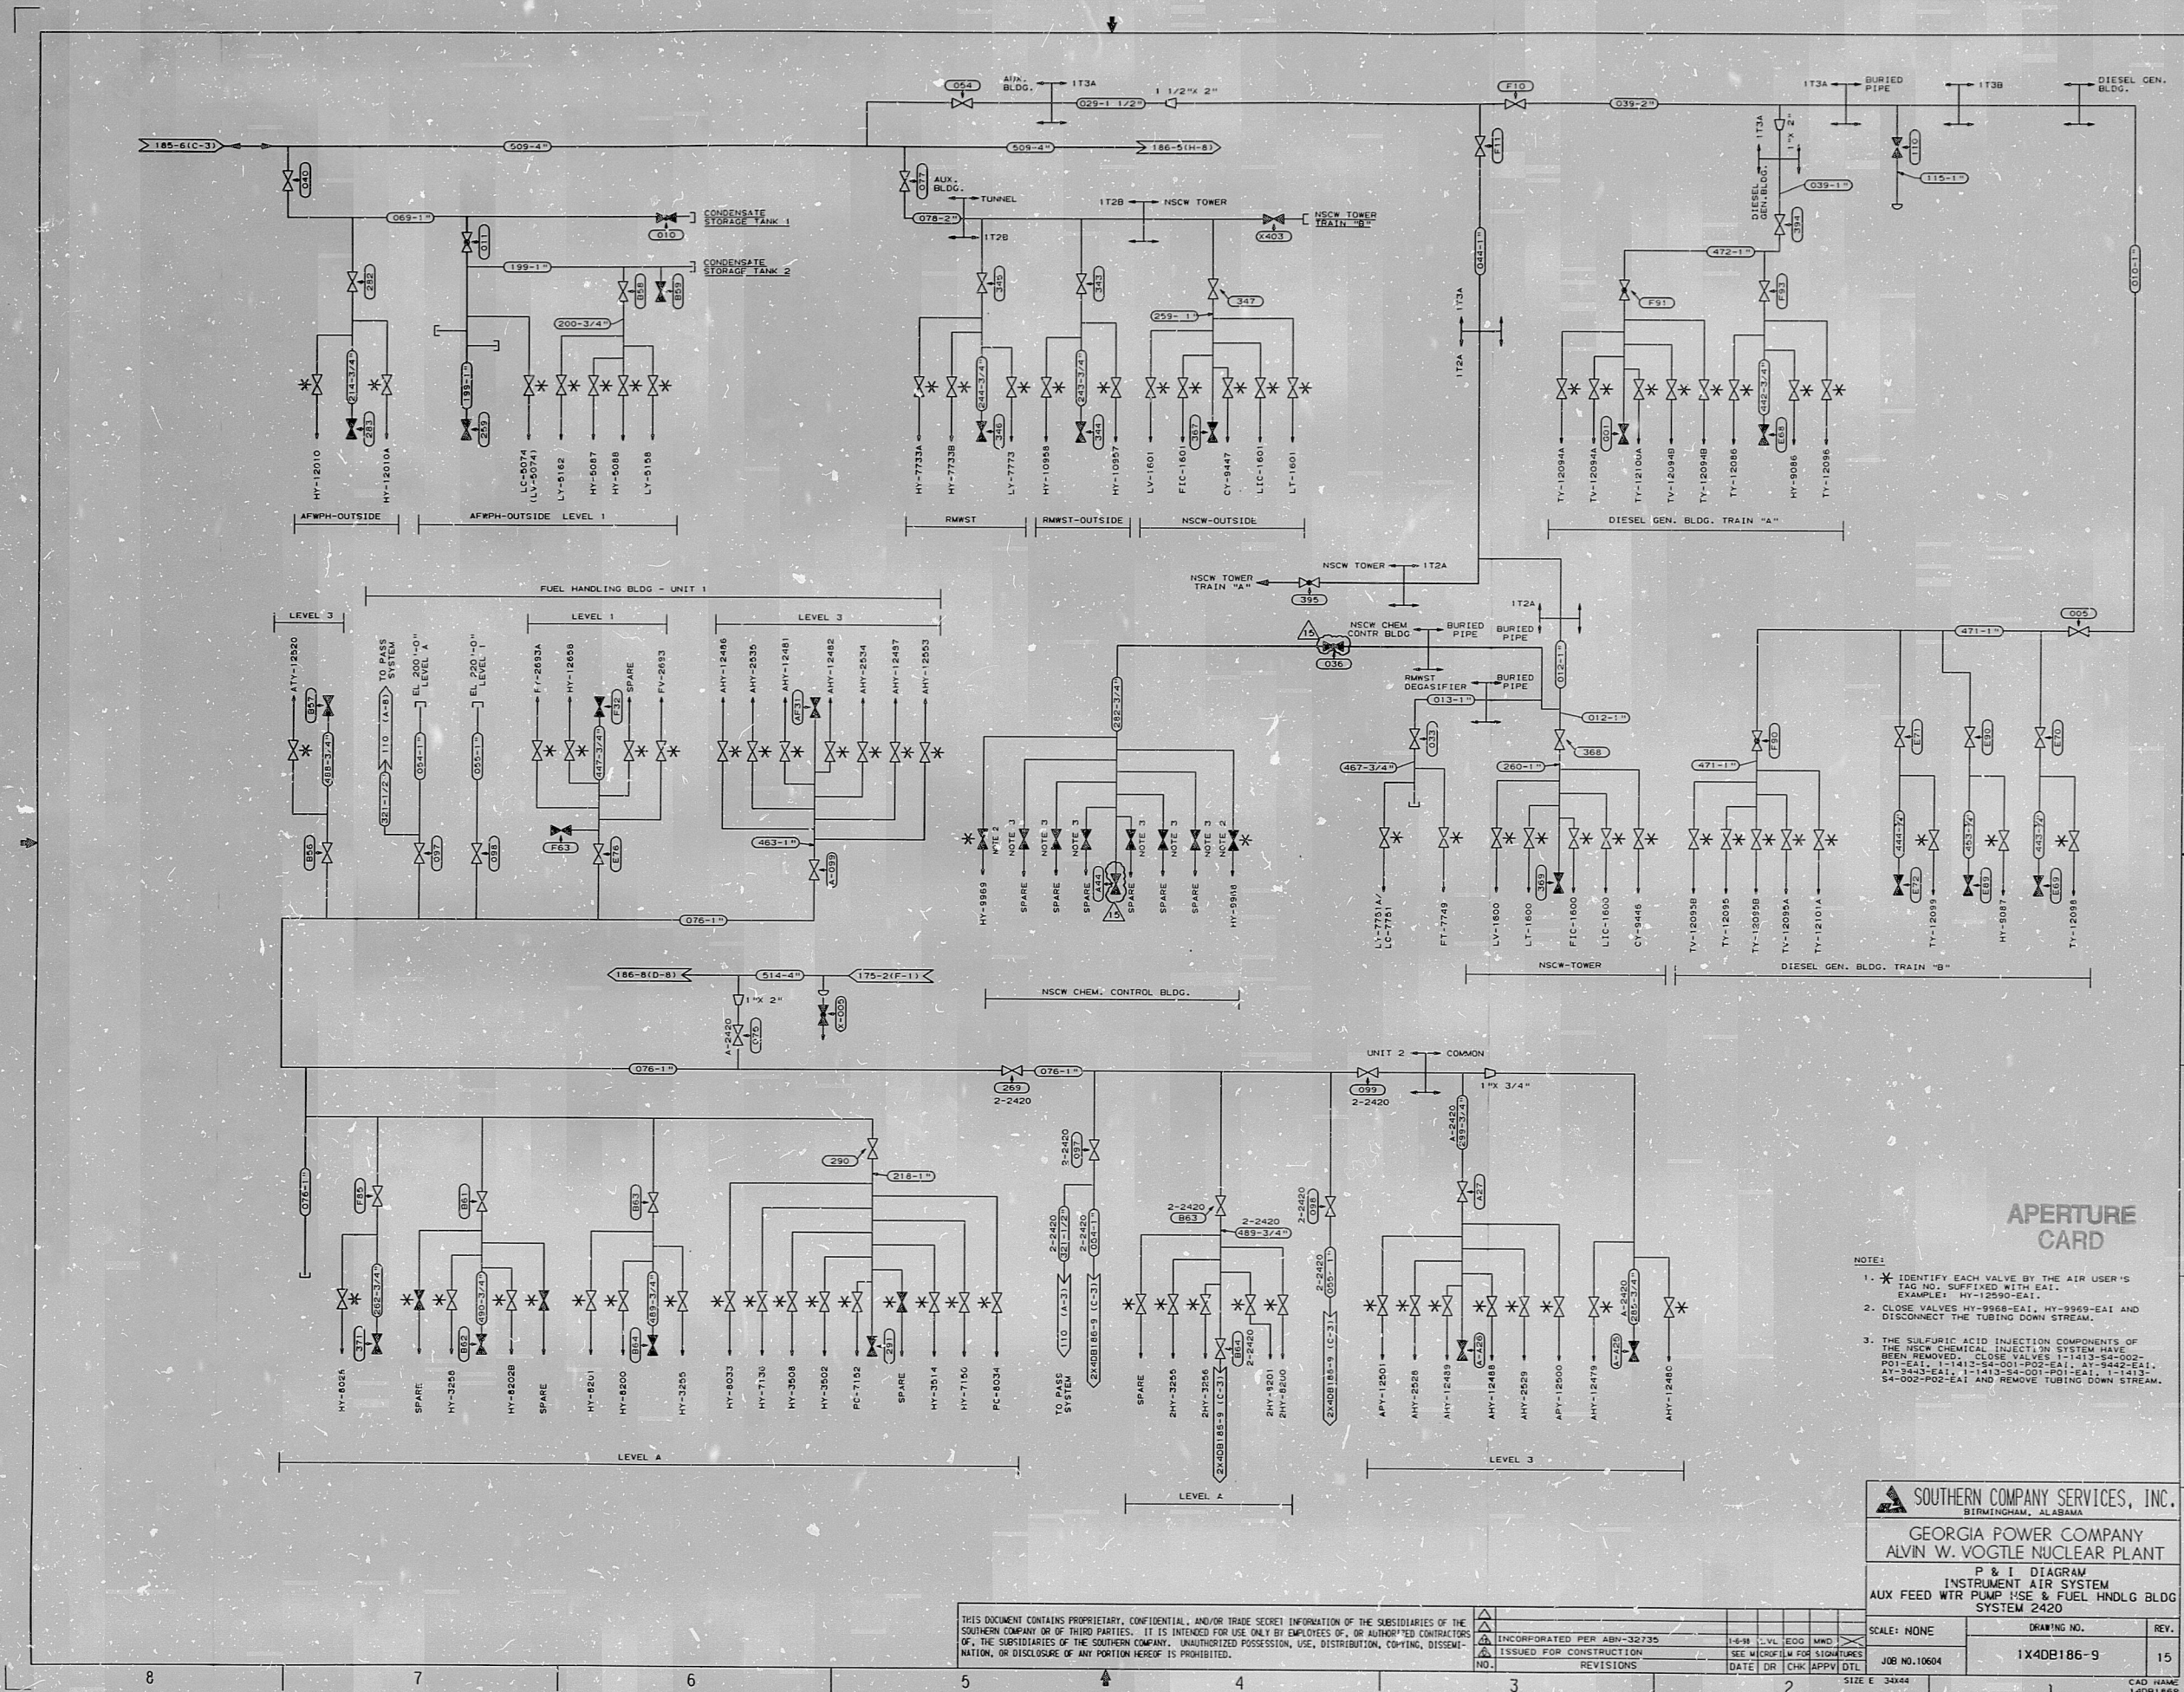

NOTE:
1. * IDENTIFY EACH VALVE BY THE AIR USER'S TAG NO. SUPPLIED WITH EAI.
EXAMPLE: HY-12590-EAI.
2. CLOSE VALVES HY-9966-EAI, HY-9969-EAI AND DISCONNECT THE TUBING DOWN STREAM.
3. THE SULFURIC ACID INJECTION COMPONENTS OF THE NSCW CHEMICAL INJECTION SYSTEM HAVE BEEN REMOVED. CLOSE VALVES 1-1413-S4-002, 1-1413-S4-001, 1-1413-S4-002-EAI, 1-1413-S4-001-EAI, 1-1413-S4-002-EAI, 1-1413-S4-001-EAI, 1-1413-S4-002-EAI, 1-1413-S4-001-EAI, 1-1413-S4-002-EAI AND REMOVE TUBING DOWN STREAM.

SOUTHERN COMPANY SERVICES, INC. BIRMINGHAM, ALABAMA	
GEORGIA POWER COMPANY ALVIN W. VOGTLE NUCLEAR PLANT	
P & I DIAGRAM INSTRUMENT AIR SYSTEM AUX FEED WTR PUMP HSE & FUEL HANDLG BLDG SYSTEM 2420	
SCALE: NONE	DRAWING NO. 1X4DB186-9
JOB NO. 10604	REV. 15
CAD NAME 14DB186P	

THIS DOCUMENT CONTAINS PROPRIETARY, CONFIDENTIAL, AND/OR TRADE SECRET INFORMATION OF THE SUBSIDIARIES OF THE SOUTHERN COMPANY OR OF THIRD PARTIES. IT IS INTENDED FOR USE ONLY BY EMPLOYEES OF, OR AUTHORIZED CONTRACTORS OF, THE SUBSIDIARIES OF THE SOUTHERN COMPANY. UNAUTHORIZED POSSESSION, USE, DISTRIBUTION, COPYING, DISSEMINATION, OR DISCLOSURE OF ANY PORTION HEREOF IS PROHIBITED.

NO.	REVISIONS	DATE	BY	CHK	APPV	DTL
1	INCORPORATED PER ABN-32735	1-8-78	LVL	EOG	MMD	
2	ISSUED FOR CONSTRUCTION					

9910130040

PDR RIDS

9910130040

