


9699-FM-8B

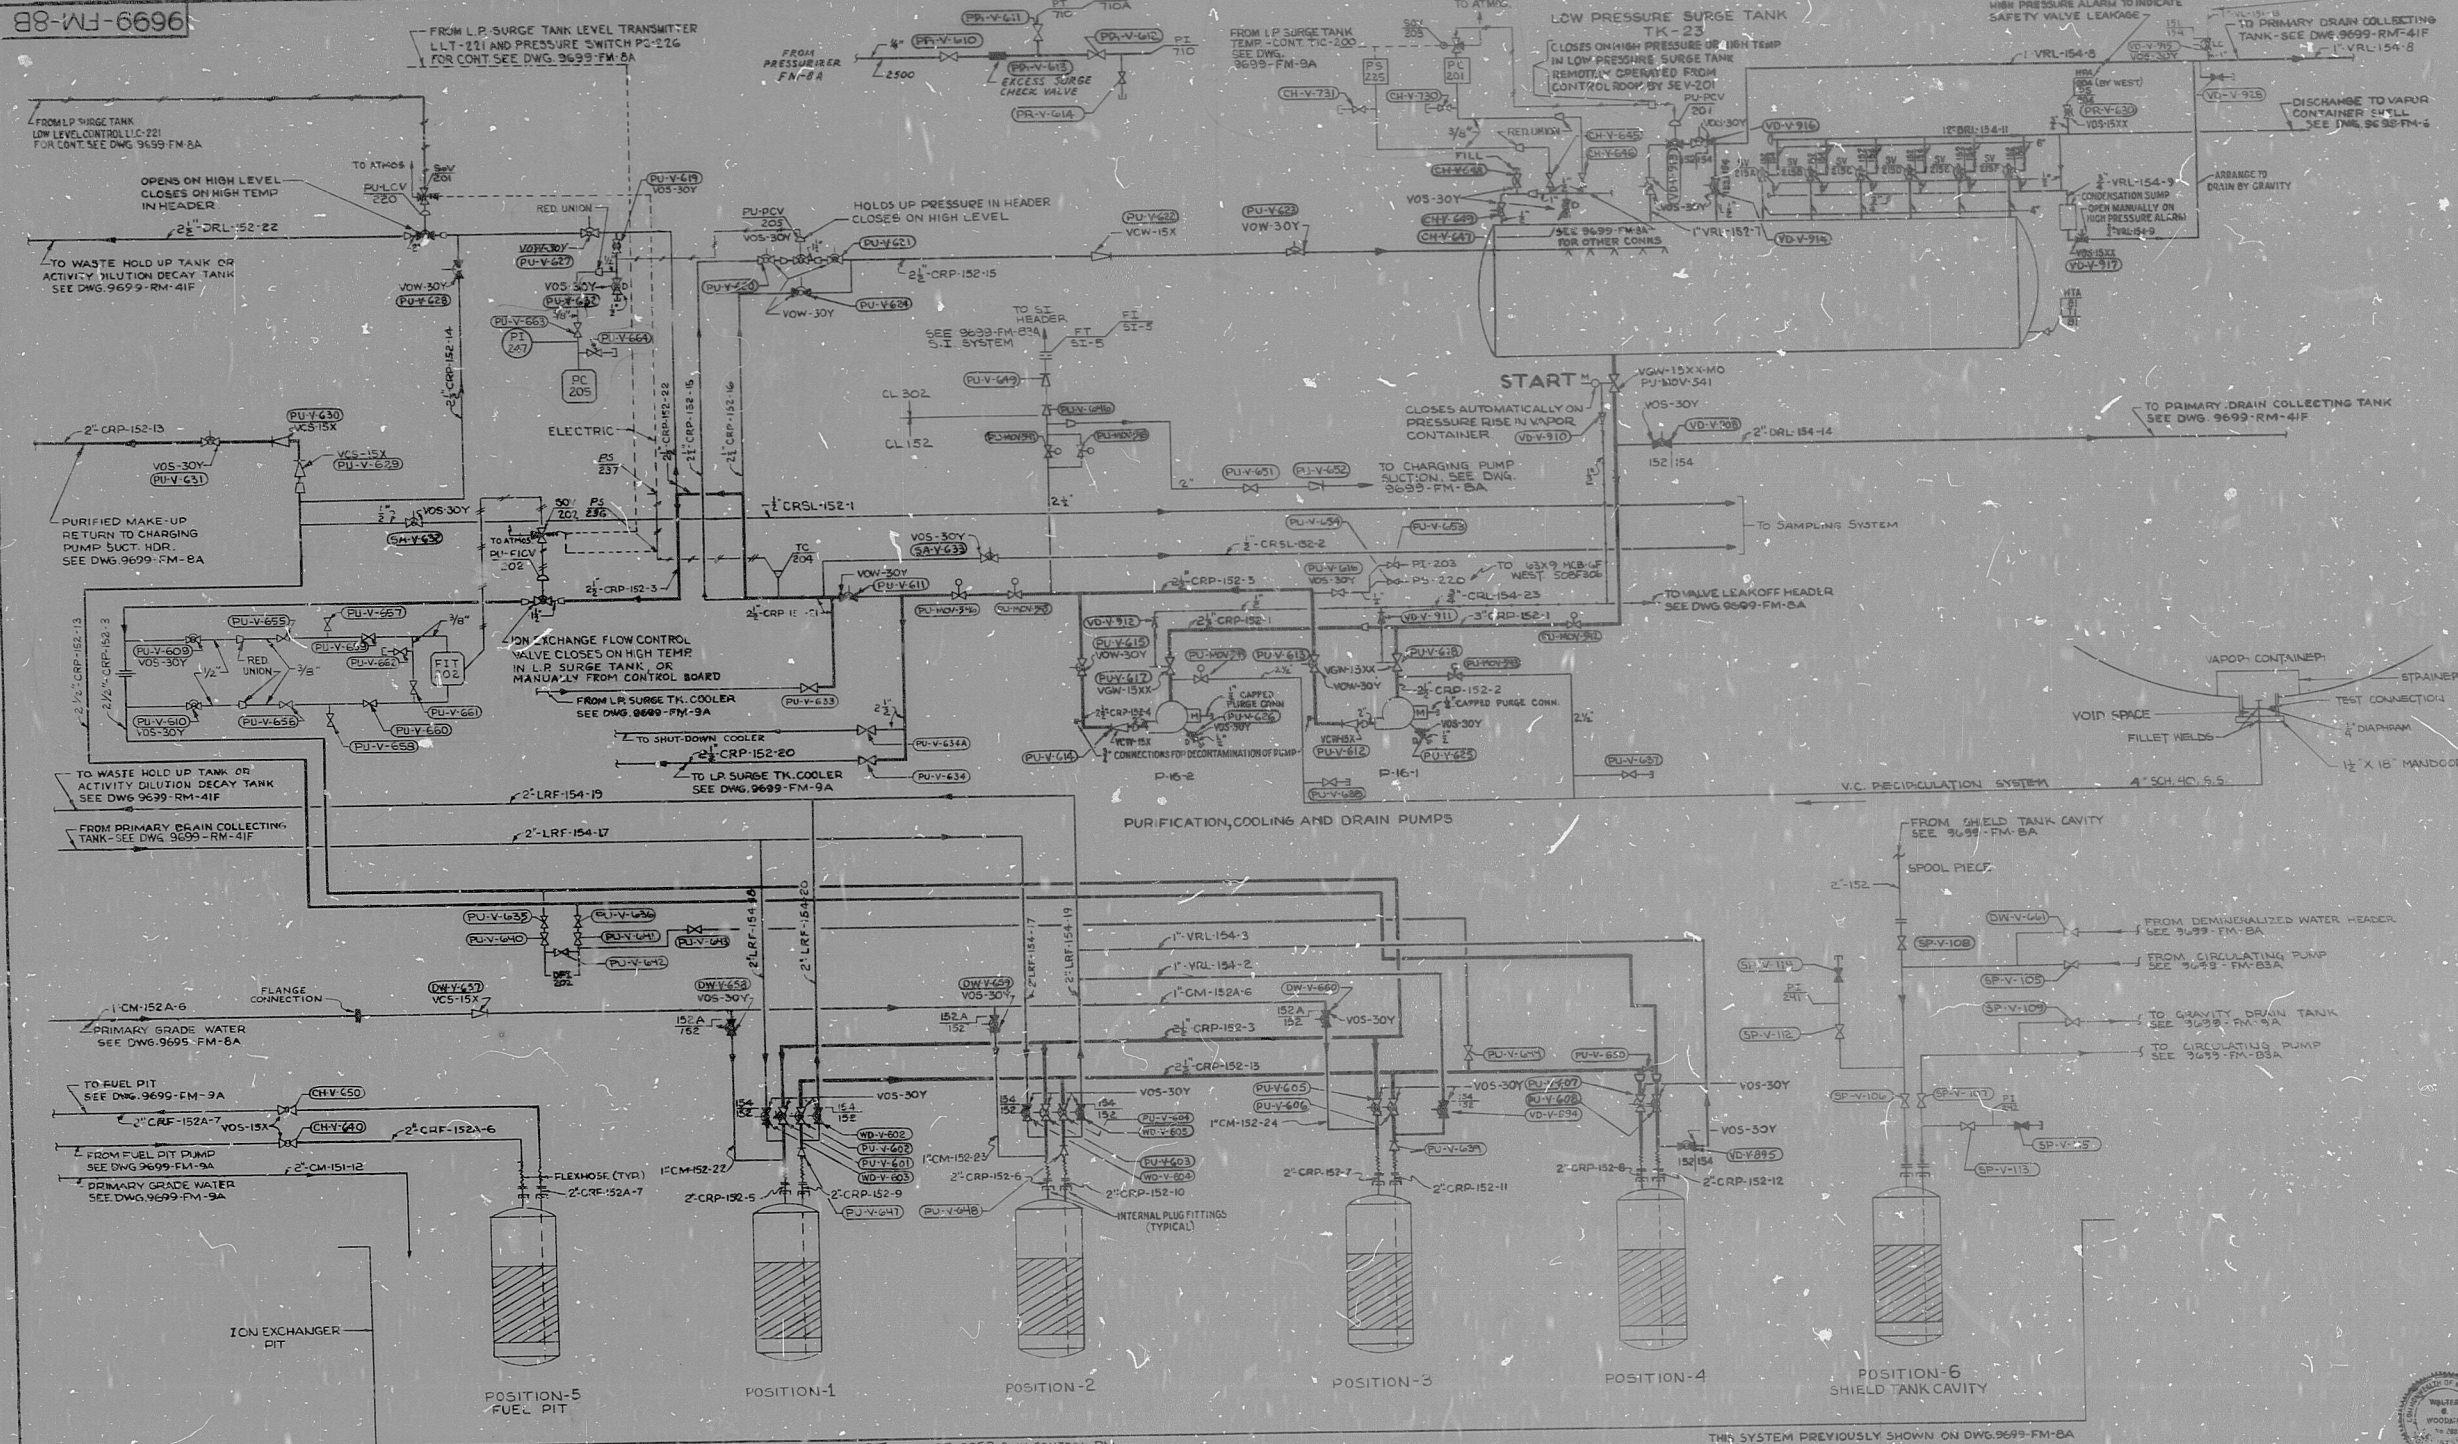

FOR ACTUAL EQUIP. DESCRIPTION IN ION EXCH. PIT SEE QRF-5253.2 IN CONTROL RM.

13		CHANGED ON EXCHANGER PIPING		7/13/68	7/13/68		
14		AS BUILT CHANGES		7/13/68	7/13/68		
15		AS BUILT CHANGES		7/13/68	7/13/68		
APPROVED Walter C. Woodward
REGISTERED PROFESSIONAL ENGINEER, NO. 638
COMMONWEALTH OF MASSACHUSETTS

FLOW DIAGRAM
PRIMARY PLANT PURIFICATION
POWER STATION
YANKEE ATOMIC ELECTRIC COMPANY
ROME, MASS.

STONE & WEBSTER ENGINEERING CORPORATION

DRAWING

③	MS 7-1-79	④	DS - 131-59	⑤	DS. 4-13-59 E.S.K. 4-13-59	⑥	INSPECTED BY: P.M.W. 8-19-58 E.S.K. 8-20-58	⑦	INSPECTED ON: 7-11-58 E.S.K. 7-11-58 C.H.H. 7-29-58	⑧	INSPECTED BY: R.E.C. 3-10-58 E.S.K. 3-11-58	⑨	INSPECTED BY: R.E.C. 12-3-57 & 12-15-57 E.S.K. 12-5-57	⑩	ESK 9-11-57	⑪	DES. CHK'D BY:	⑫	INSPECTED BY: COMJCN
---	-----------	---	-------------	---	-------------------------------	---	--	---	--	---	--	---	---	---	-------------	---	----------------	---	----------------------

9699

FM-8B

19FL DIA-PRIM PLNT PURIFCTN

DDAPID
NRCA ANPGF ~~##~~

HG $\phi\phi\phi$

HID $\phi\phi$

WC $\phi\phi\phi$

8104030826

