


DRAWING NUMBER
FM-18C

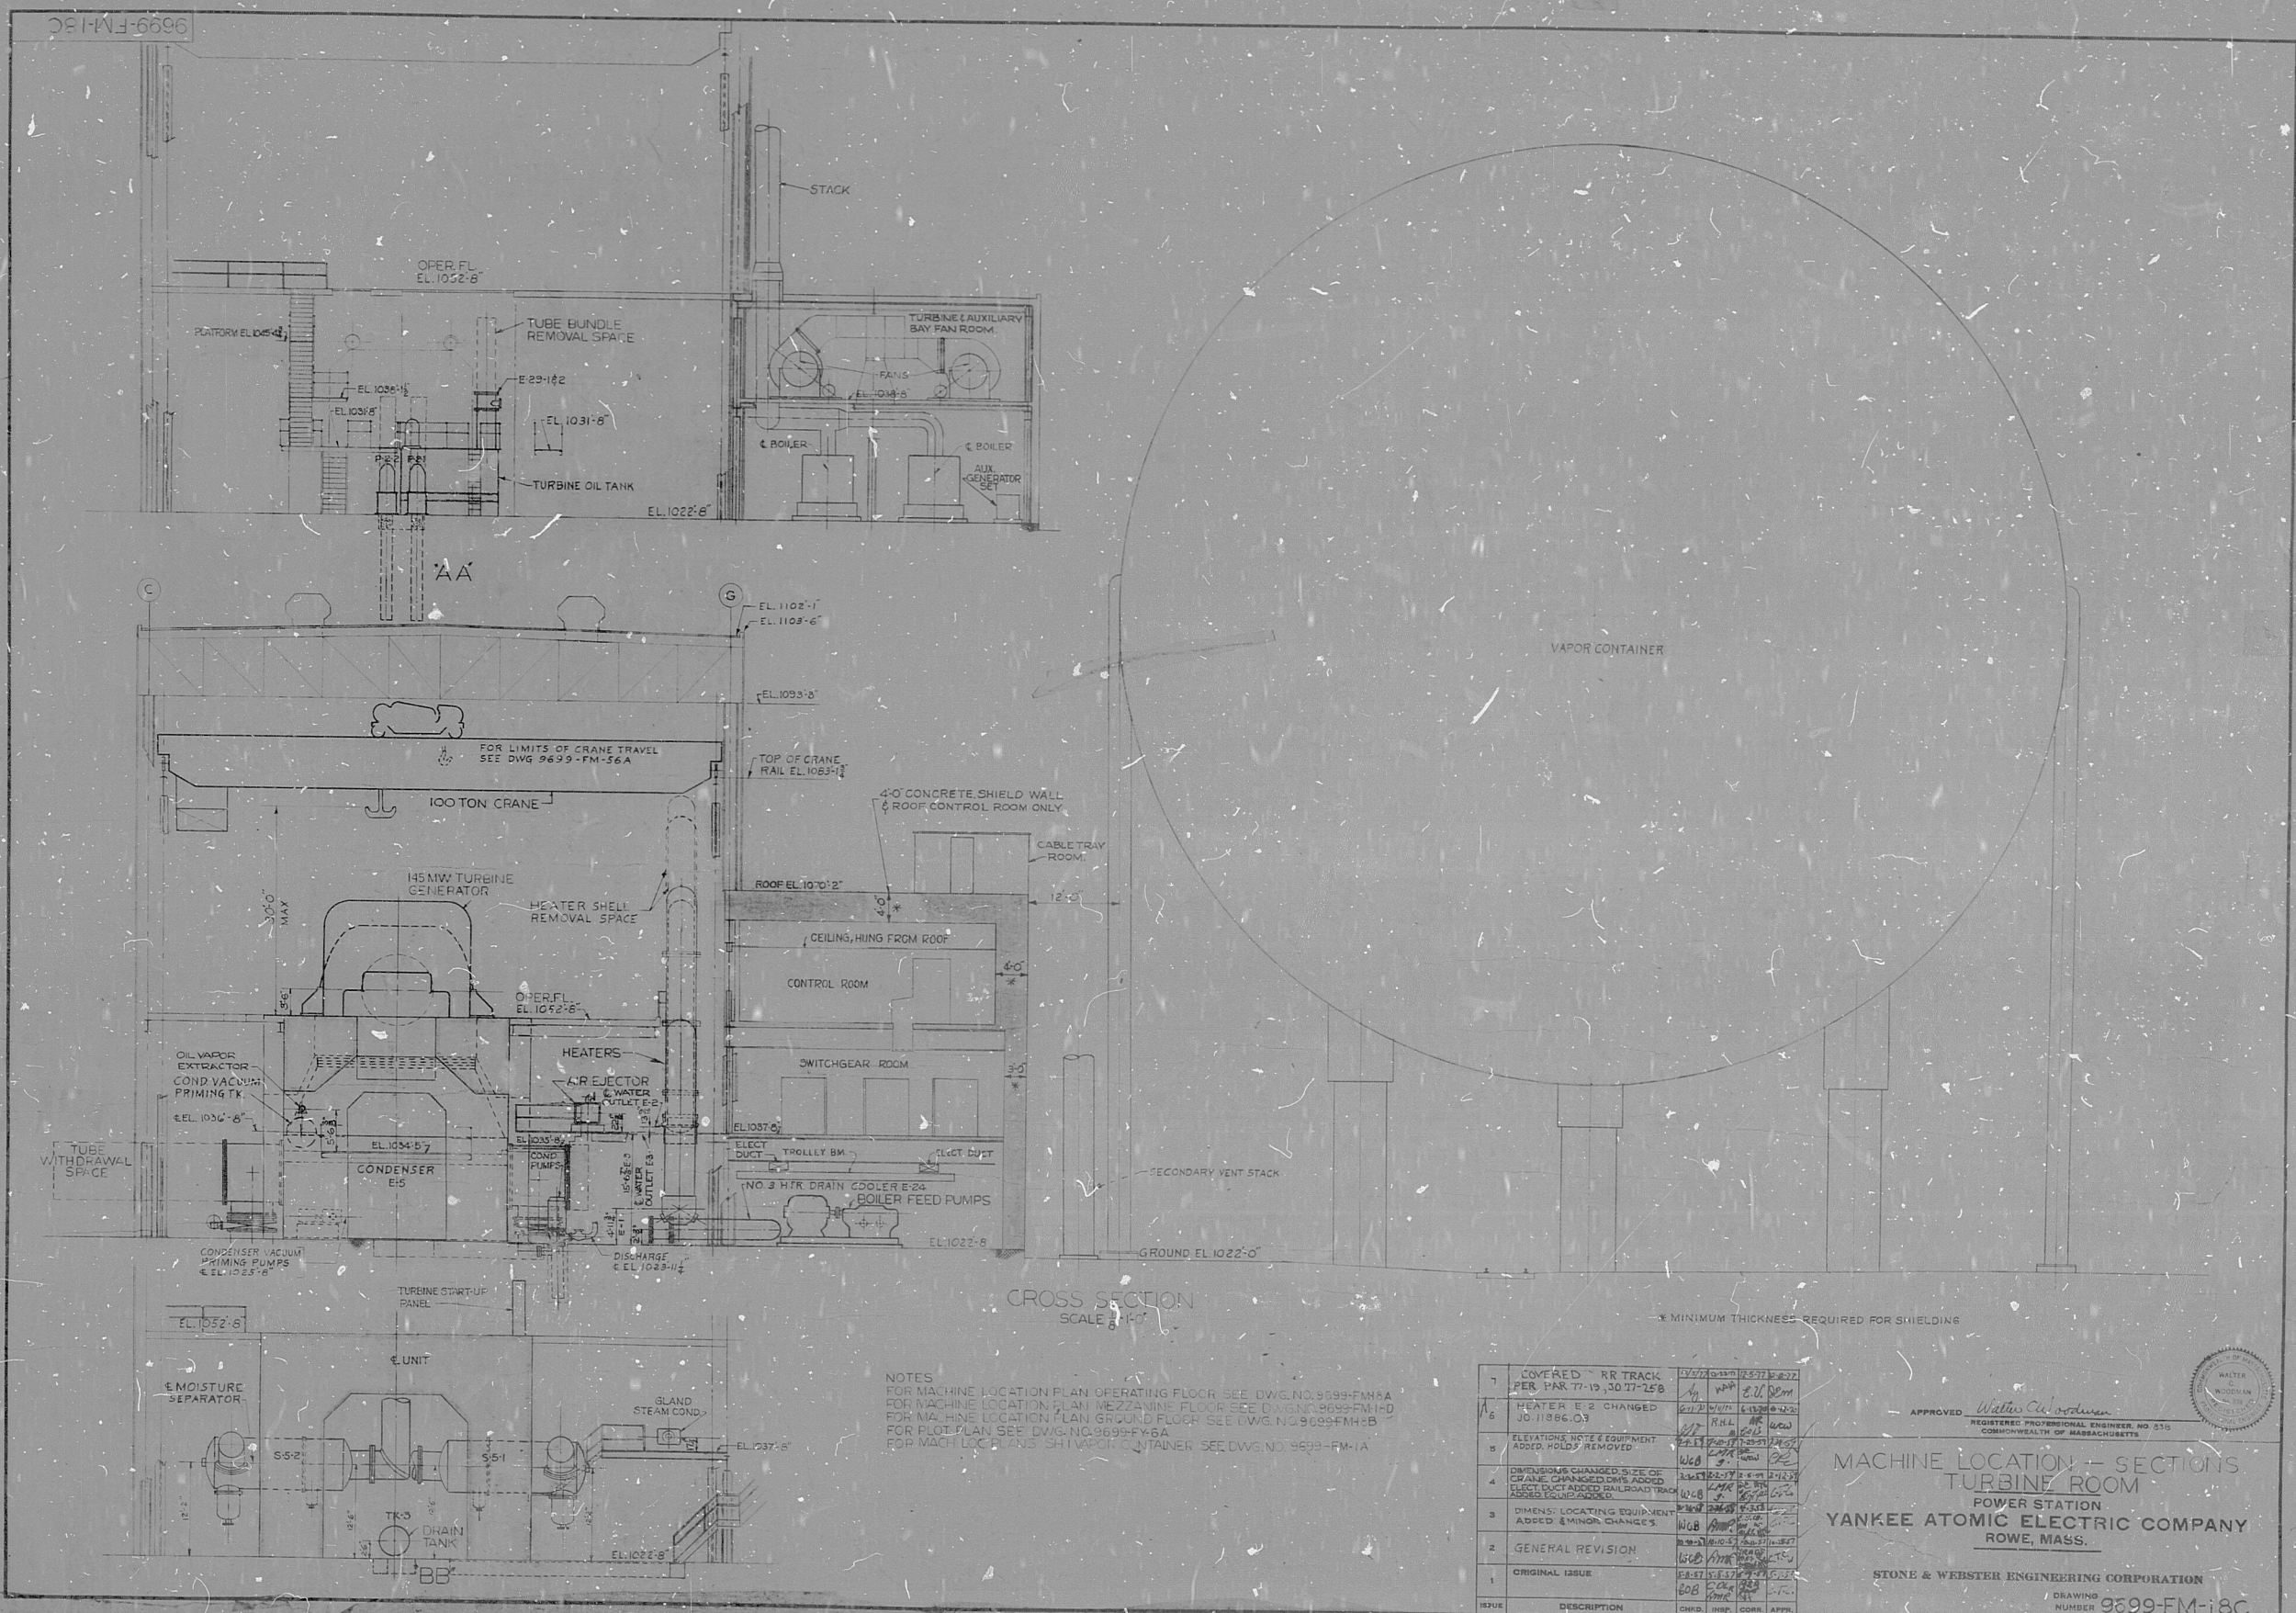

NOTES
FOR MACHINE LOCATION PLAN OPERATING FLOOR SEE DWG. NO. 9699-FM-18A
FOR MACHINE LOCATION PLAN MEZZANINE FLOOR SEE DWG. NO. 9699-FM-18D
FOR MACHINE LOCATION PLAN GROUND FLOOR SEE DWG. NO. 9699-FM-18B


MACHINE LOCATION - SECTIONS
TURBINE ROOM
POWER STATION
YANKEE ATOMIC ELECTRIC COMPANY
ROWE, MASS.

STONE & WEBSTER ENGINEERING CORPORATION
DRAWING
NUMBER 9699-FM-18C

PLAN HOLD

9699


FM-18C

7MACH LOCA-SECT TURBINE RM

DDA FAC

NRCA ANPGF NF000

8104060096

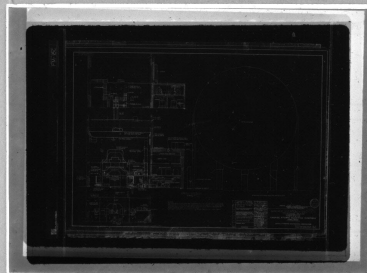

YANKEE ROWE