
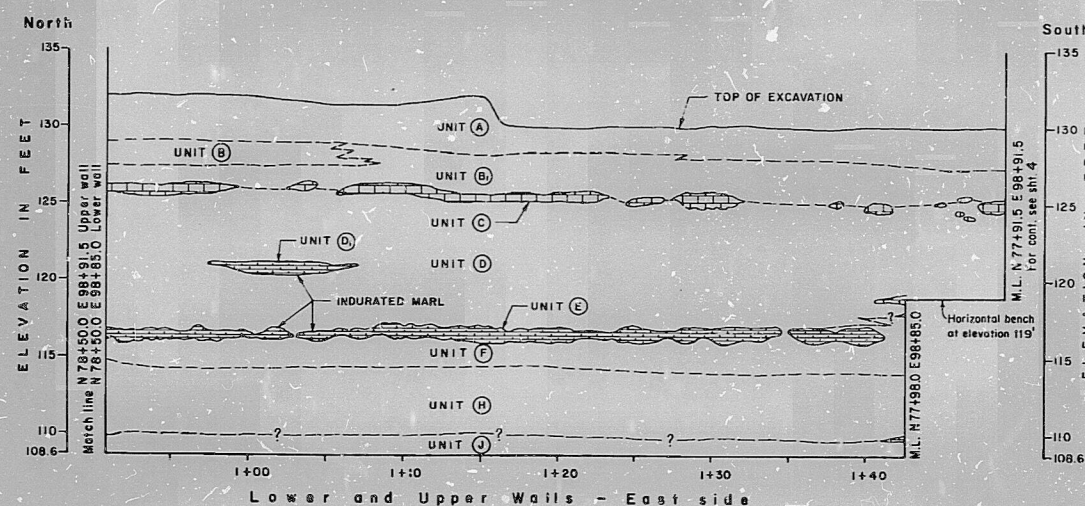


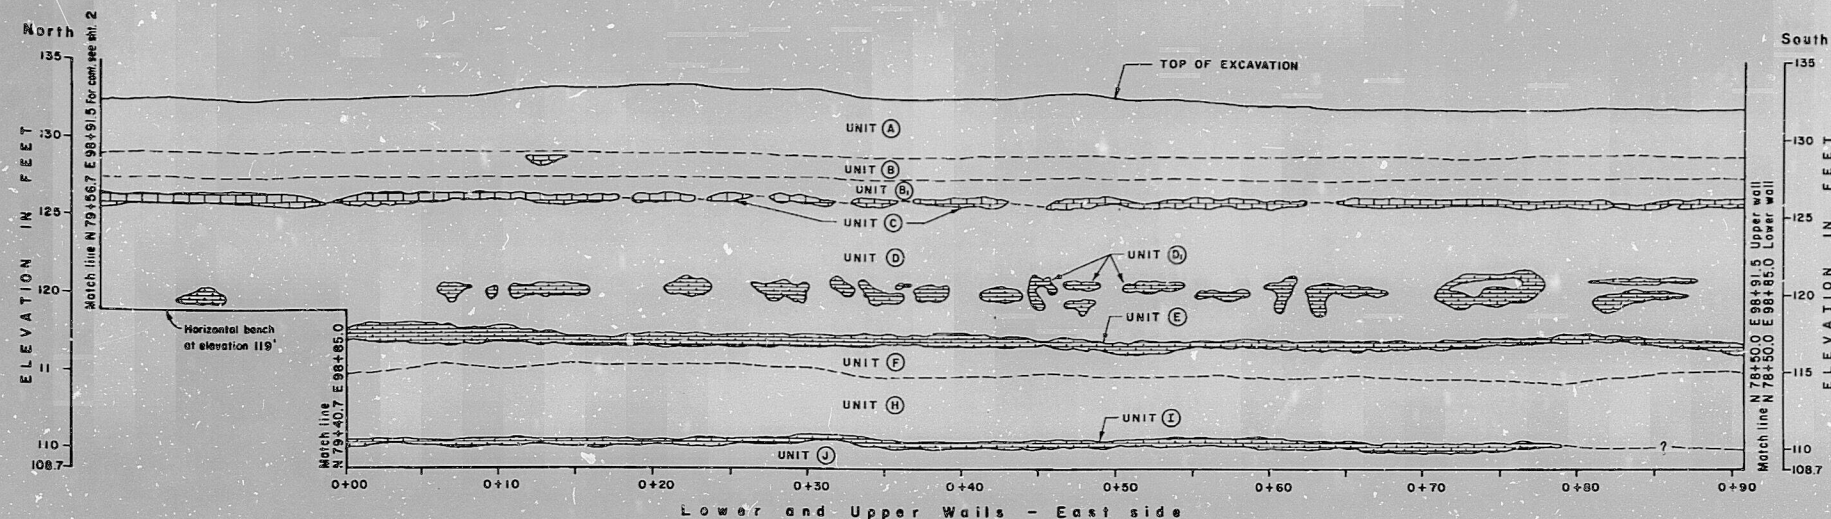

NOTES:

1. FOR EXPLANATION OF GEOLOGIC UNITS SEE DRAWING AX6DD370.
2. STATIONING KEY AND SECTION LOCATION SHOWN ON DRAWING AX6DD375.
3. SECTION CONSIST OF UPPER AND LOWER WALLS SEPARATED BY HORIZONTAL BENCH AT ELEVATION 119 FT. (SEE DRAWING AX6DD375).

△						
△	ISSUED PER REA 96-VAA054	9-30-98	GS	RBH	CBH	WFP
NO.	REVISIONS	DATE	DR	CHK	APPV	DTL

SOUTHERN COMPANY SERVICES, INC.
BIRMINGHAM, ALABAMA
GEORGIA POWER COMPANY
ALVIN W. VOGTLE NUCLEAR PLANT
GEOLOGIC SECTIONS
AUXILIARY BLDG. BASEMENT

SCALE: NONE	DRAWING NO.	REV
JOB NO. 10604	AX6DD366	0

THIS DOCUMENT CONTAINS PROPRIETARY, CONFIDENTIAL, AND/OR TRADE SECRET INFORMATION OF THE SUBSIDIARIES OF THE SOUTHERN COMPANY OR OF THIRD PARTIES. IT IS INTENDED FOR USE ONLY BY EMPLOYEES OF, OR AUTHORIZED CONTRACTORS OF, THE SUBSIDIARIES OF THE SOUTHERN COMPANY. UNAUTHORIZED POSSESSION, USE, DISTRIBUTION, COPYING, DISSEMINATION, OR DISCLOSURE OF ANY PORTION HEREOF IS PROHIBITED.

CAD NAME SIZE B 11x17
AX6DD366

PDR RLS


9910150011

[REDACTED]

9910150011

||
||
||

[REDACTED]

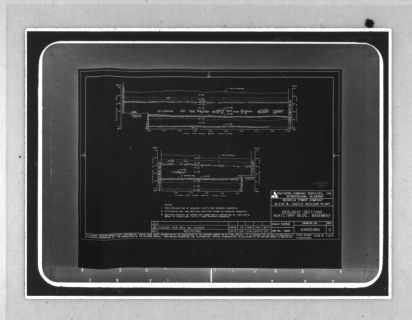

||