


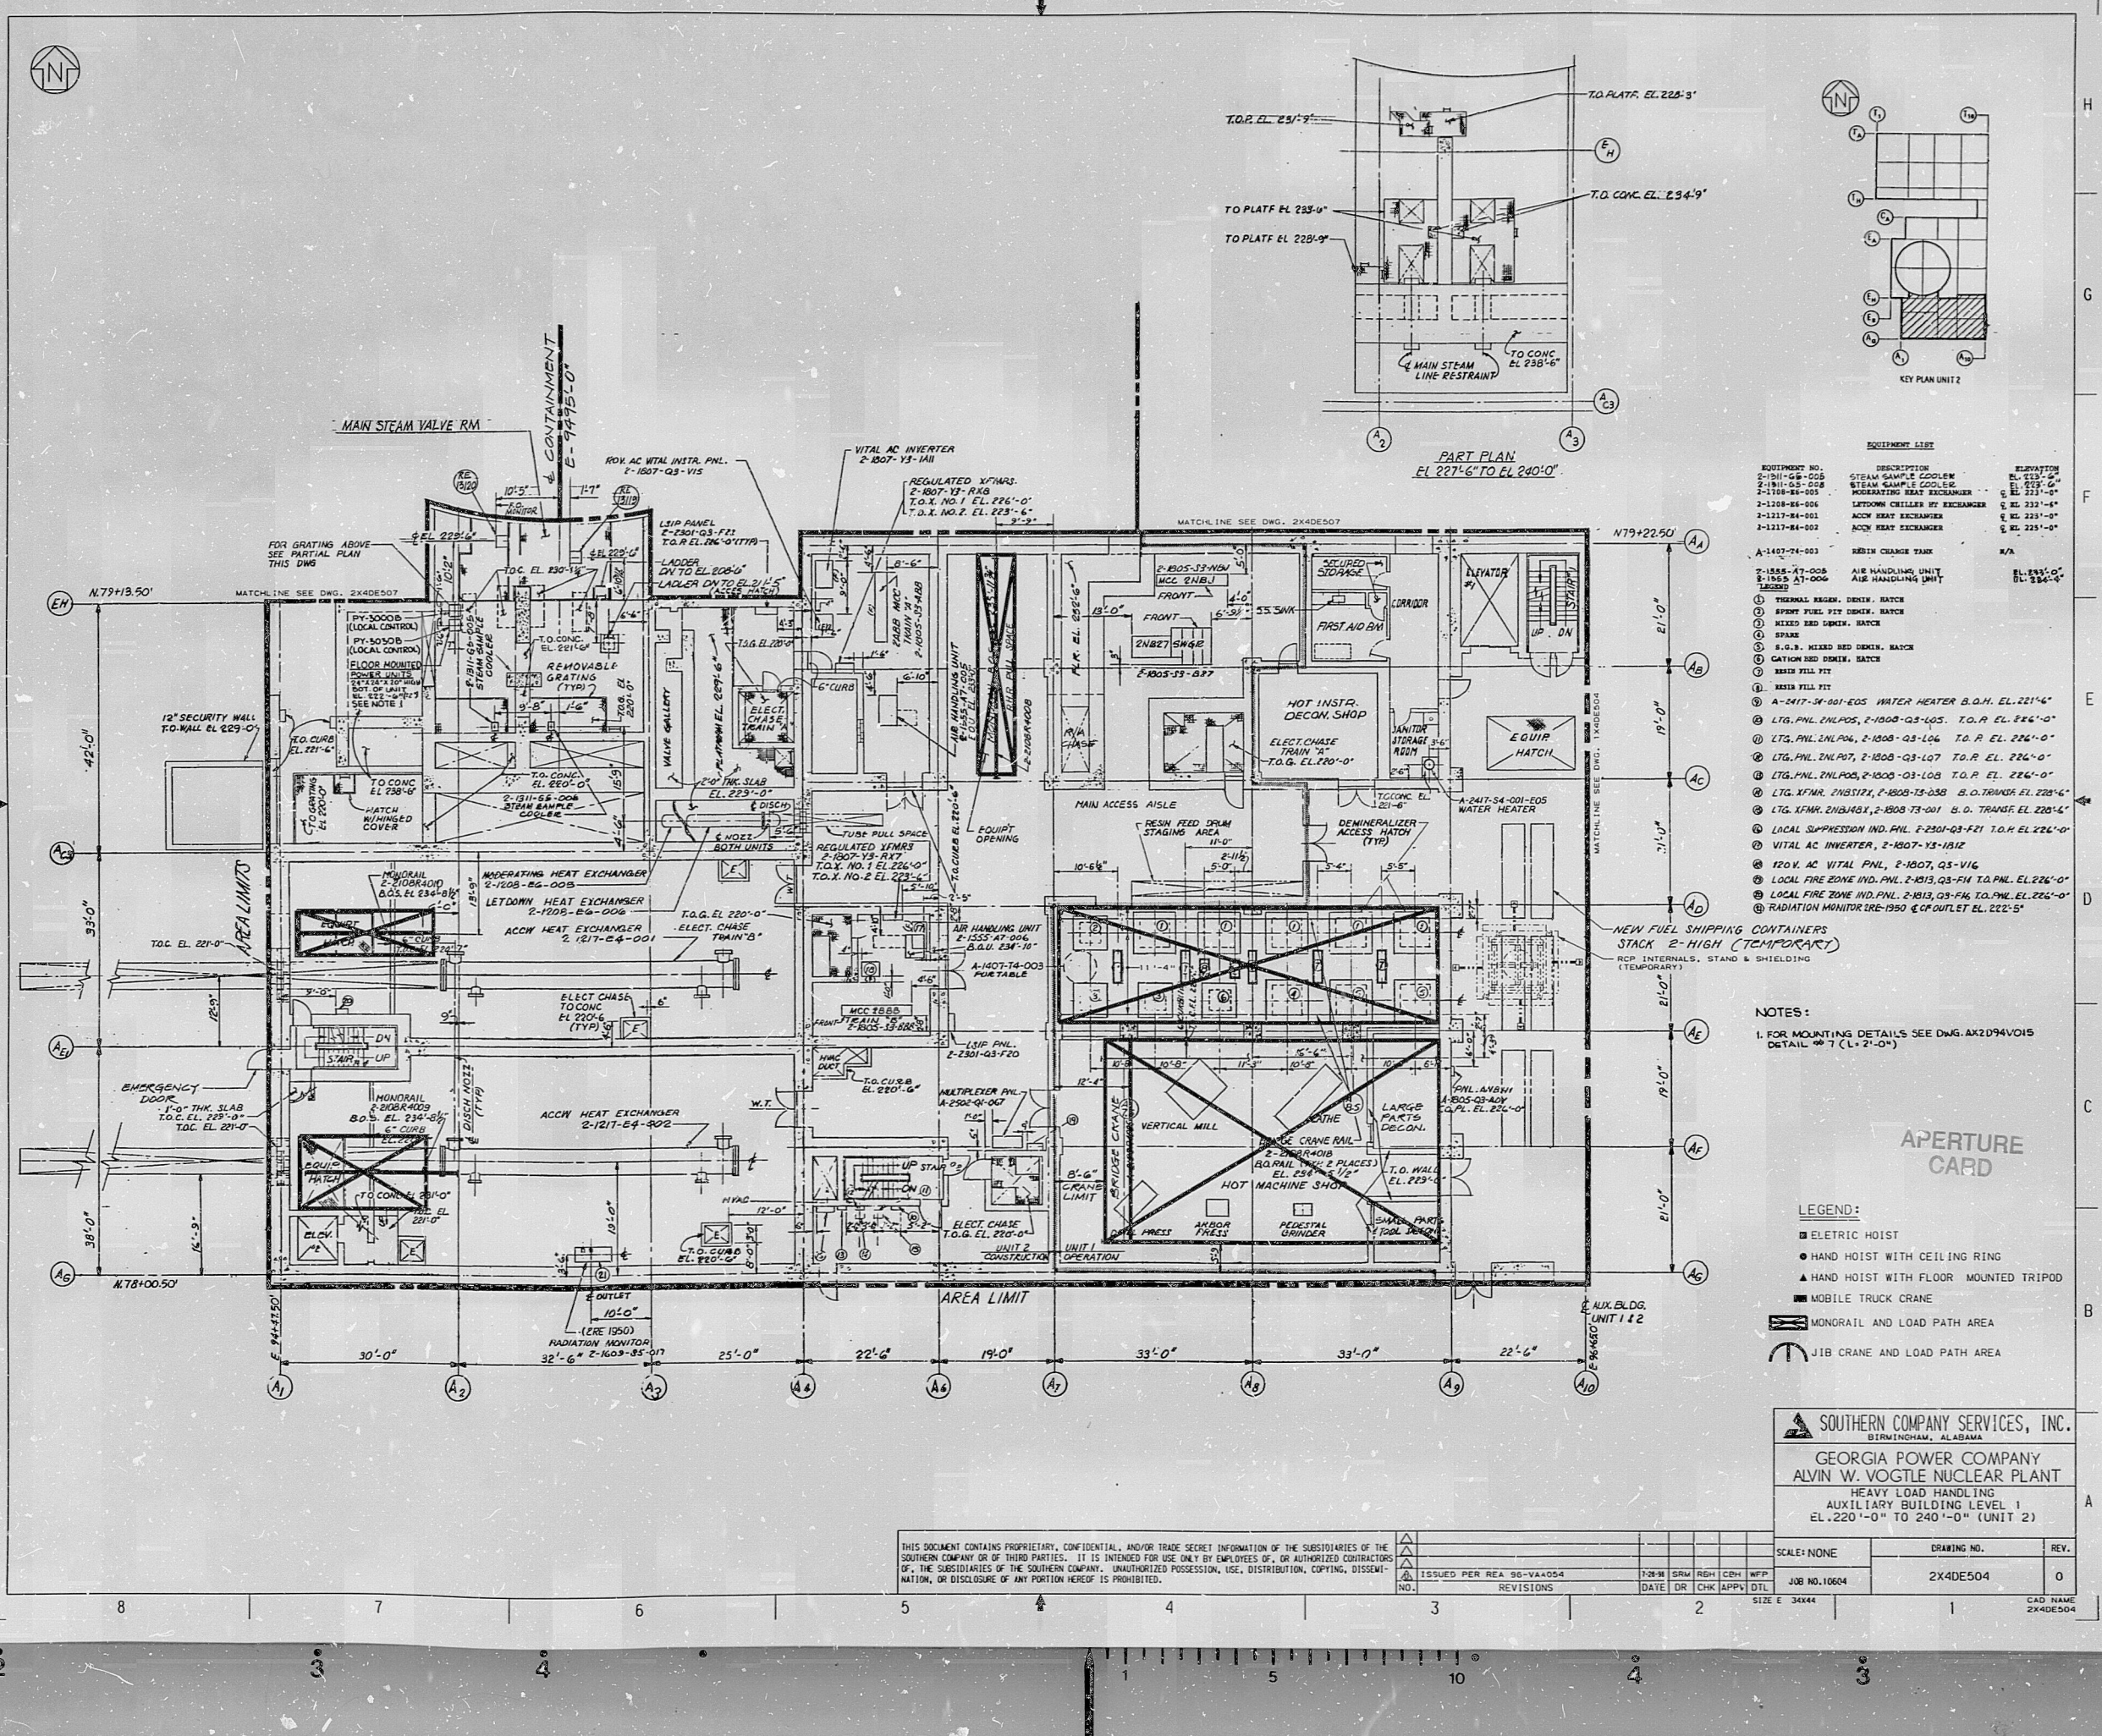

EQUIPMENT LIST

EQUIPMENT NO.	DESCRIPTION	ELEVATION
NOTES:

1. FOR MOUNTING DETAILS SEE DWG. AX2094VOIS
DETAIL 7 (1:2'-0")

- LEGEND:**
- ELECTRIC HOIST
 - HAND HOIST WITH CEILING RING
 - ▲ HAND HOIST WITH FLOOR MOUNTED TRIPOD
 - MOBILE TRUCK CRANE
 - MONORAIL AND LOAD PATH AREA
 - JIB CRANE AND LOAD PATH AREA

SOUTHERN COMPANY SERVICES, INC.
BIRMINGHAM, ALABAMA

GEORGIA POWER COMPANY
ALVIN W. VOGTLE NUCLEAR PLANT

HEAVY LOAD HANDLING
AUXILIARY BUILDING LEVEL 1
EL. 220'-0" TO 240'-0" (UNIT 2)

NO.		REV.		DATE		BY		CHK		APPV		DLT	

9910180081

9910180081

PDR RIDS

SENSITIVE DATA

