


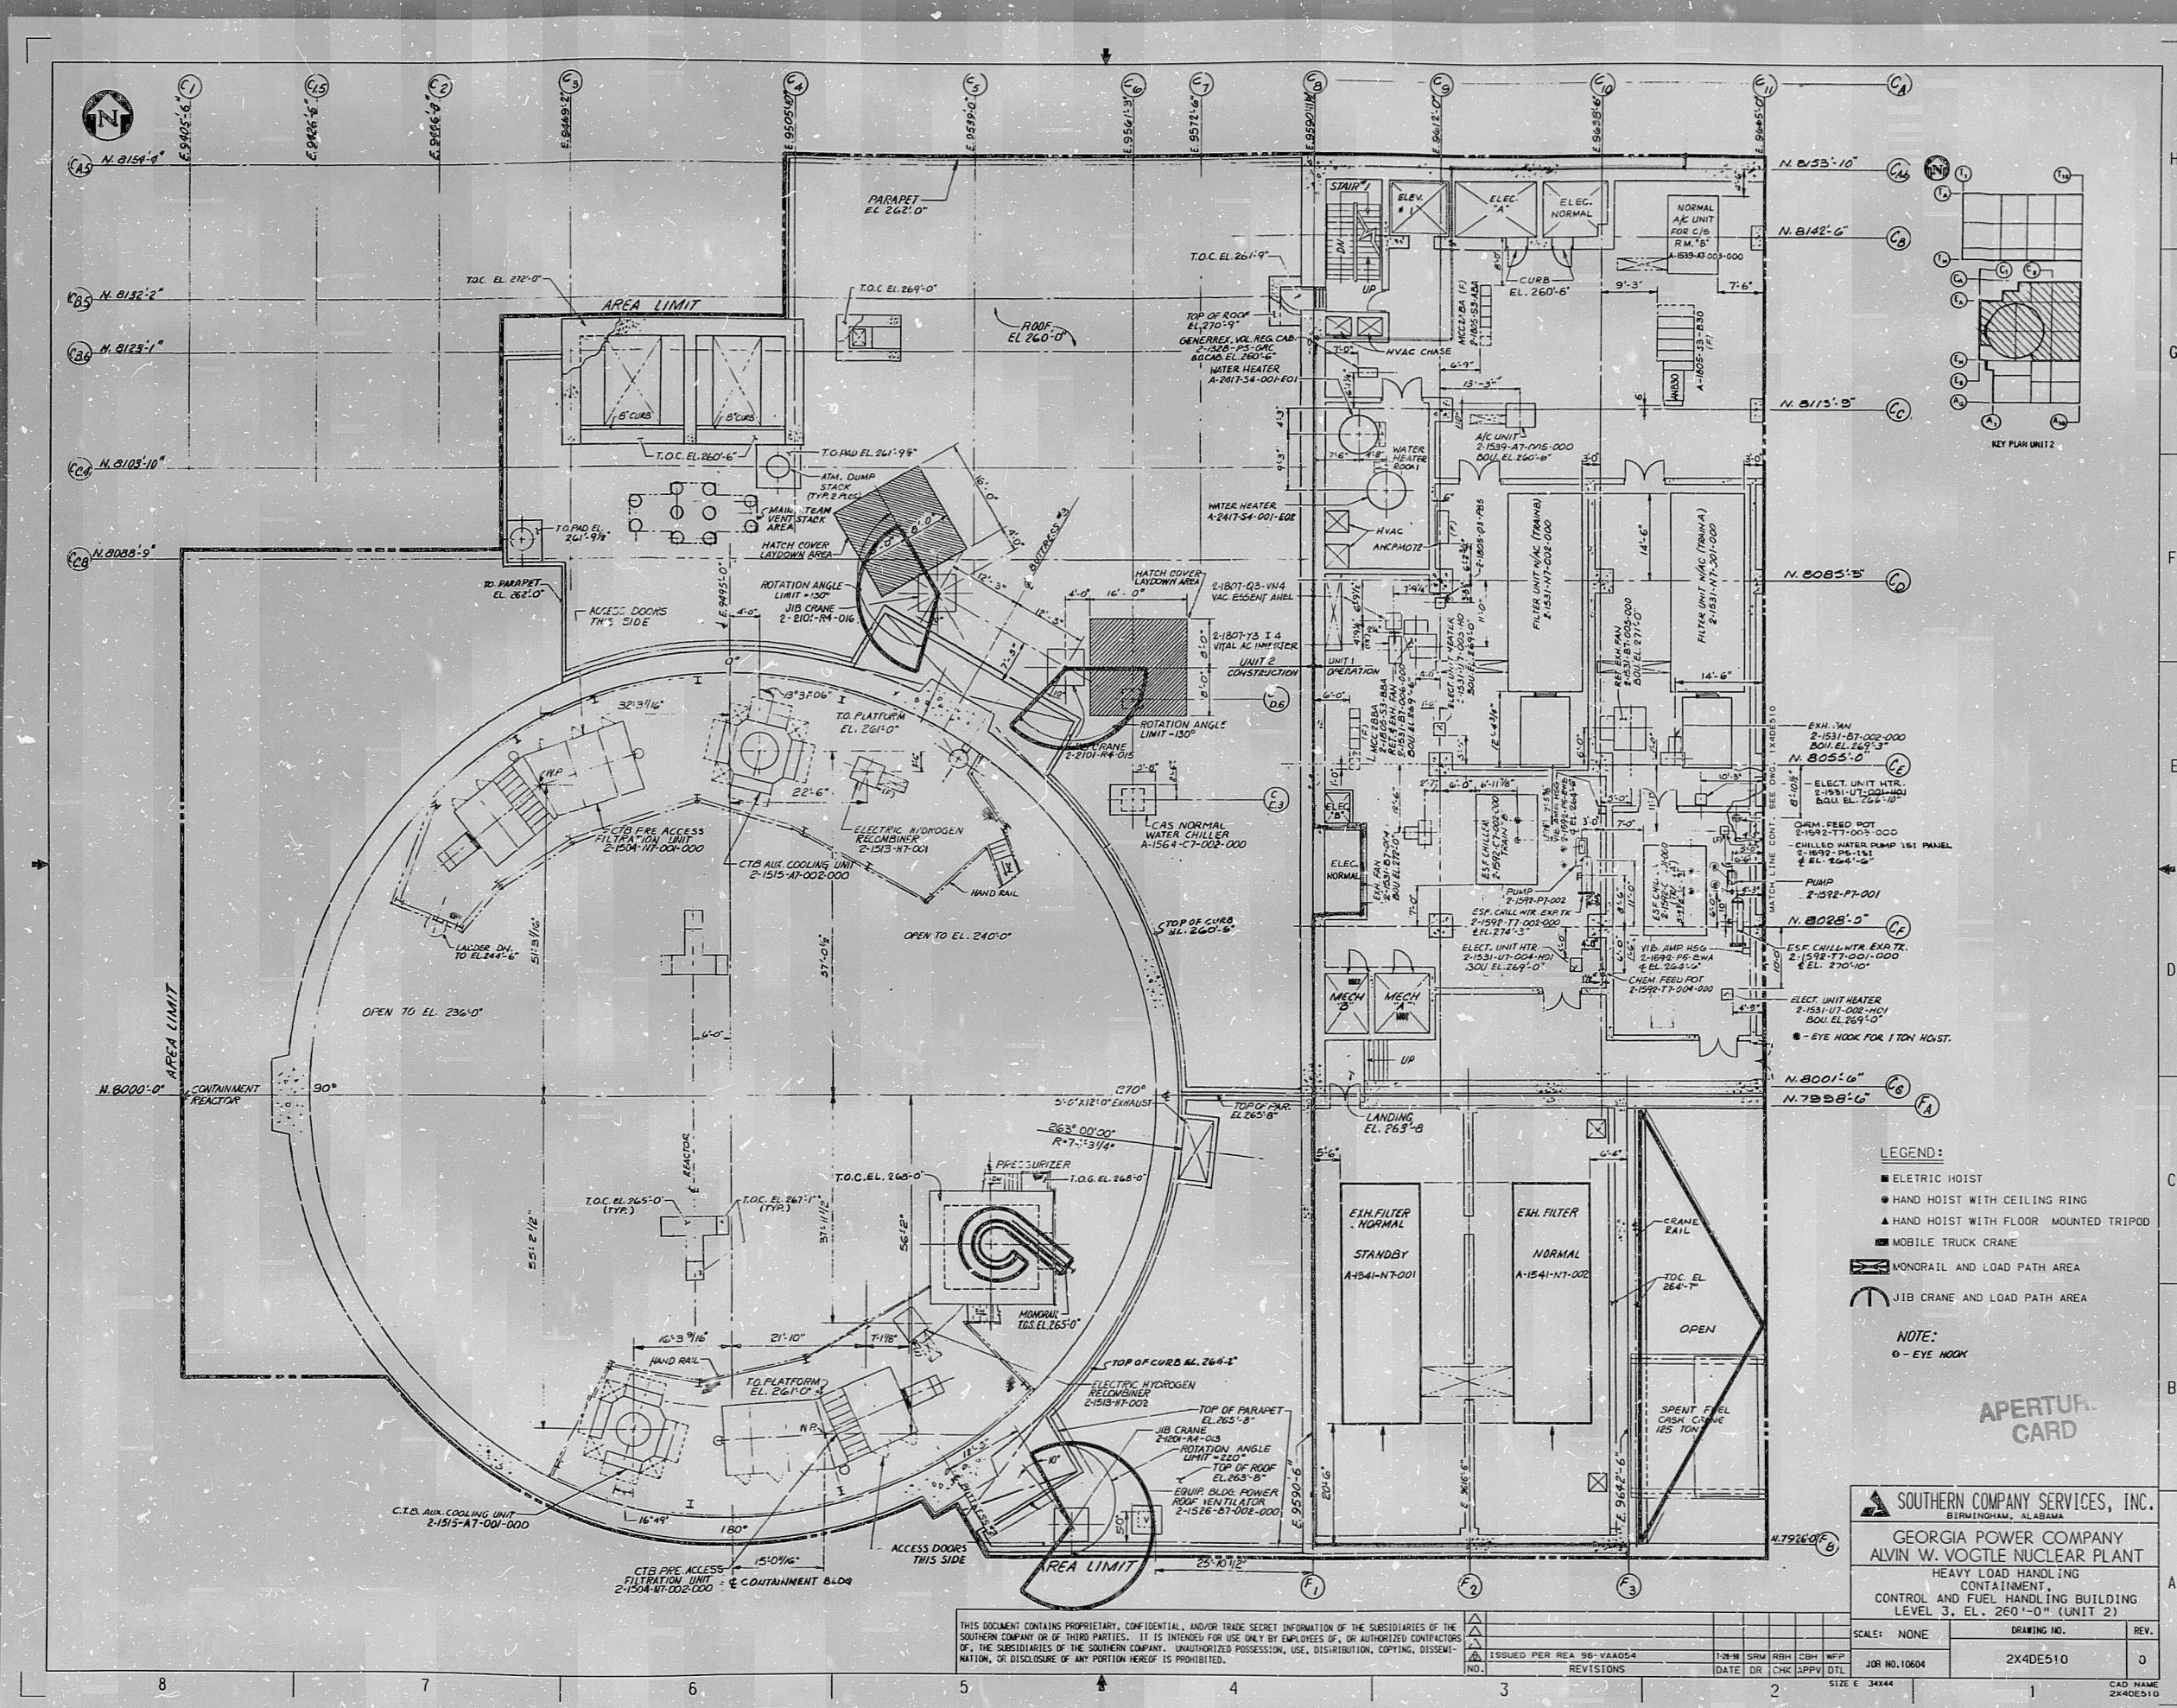

- LEGEND:**
- ELECTRIC HOIST
 - HAND HOIST WITH CEILING RING
 - ▲ HAND HOIST WITH FLOOR MOUNTED TRIPOD
 - MOBILE TRUCK CRANE
 - ▬ MONORAIL AND LOAD PATH AREA
 - JIB CRANE AND LOAD PATH AREA
- NOTE:**
○ - EYE HOOK

APERTURE
CARD

SOUTHERN COMPANY SERVICES, INC.
BIRMINGHAM, ALABAMA

GEORGIA POWER COMPANY
ALVIN W. VOGTLE NUCLEAR PLANT
HEAVY LOAD HANDLING
CONTAINMENT
CONTROL AND FUEL HANDLING BUILDING
LEVEL 3, EL. 260'-0" (UNIT 2)

SCALE: NONE
DRAWING NO. 2X4DE510
REV. 0

JOB NO. 10604
CAD NAME 2X4DE510

THIS DOCUMENT CONTAINS PROPRIETARY, CONFIDENTIAL, AND/OR TRADE SECRET INFORMATION OF THE SUBSIDIARIES OF THE SOUTHERN COMPANY OR OF THIRD PARTIES. IT IS INTENDED FOR USE ONLY BY EMPLOYEES OF, OR AUTHORIZED CONTRACTORS OF, THE SUBSIDIARIES OF THE SOUTHERN COMPANY. UNAUTHORIZED POSSESSION, USE, DISTRIBUTION, COPYING, DISSEMINATION, OR DISCLOSURE OF ANY PORTION HEREOF IS PROHIBITED.

NO.	ISSUED PER	REVISIONS	DATE	DR.	CHK.	APPV.	DTL.
1	PER REA 98-VA054						

9910180119

9910180119

PDR RIDS

