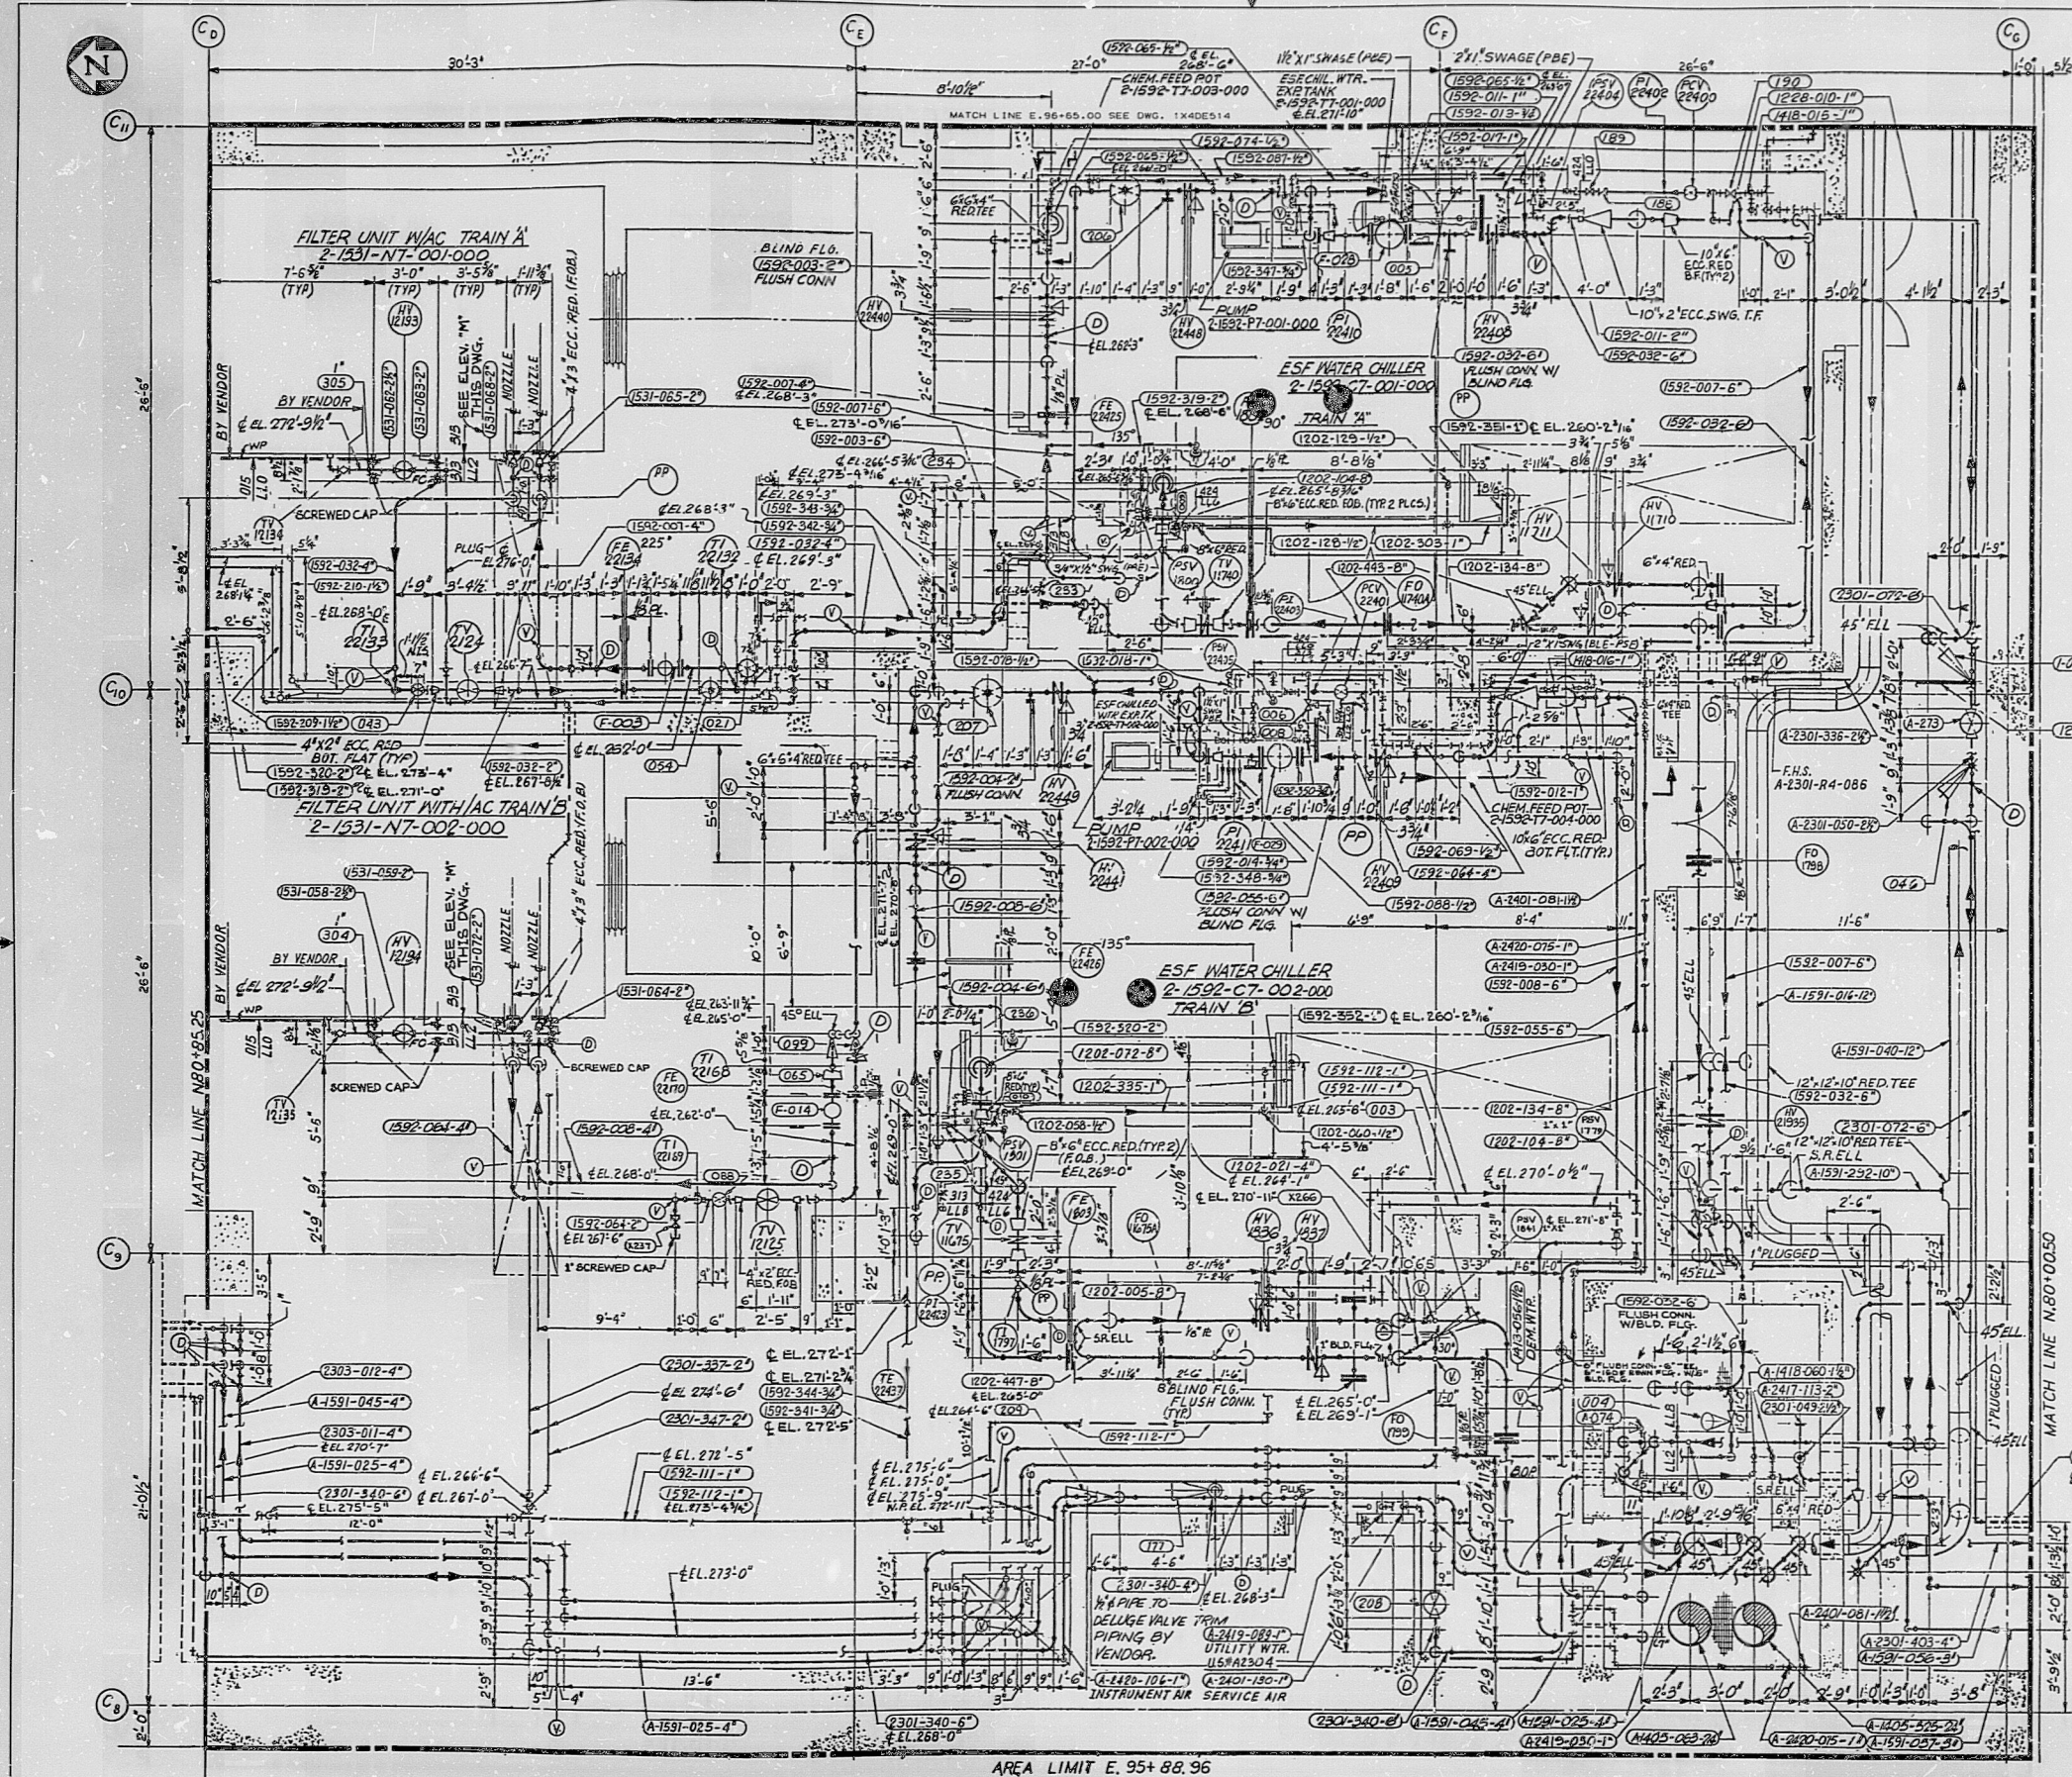


- LEGEND:
- ELECTRIC HOIST
 - HAND HOIST WITH CEILING RING
 - ▲ HAND HOIST WITH FLOOR MOUNTED TRIPOD
 - MOBILE TRUCK CRANE
 - MONORAIL AND LOAD PATH AREA
 - JIB CRANE AND LOAD PATH AREA

APERTURE CARD

UNIT 2
 SOUTHERN COMPANY SERVICES, INC.
 BIRMINGHAM, ALABAMA
 GEORGIA POWER COMPANY
 ALVIN W. VOGTLE NUCLEAR PLANT
 HEAVY LOAD HANDLING
 CONTROL BUILDING
 PIPING AREA 2B LEVEL 3
 EL. 260'-0" TO 280'-0"

THIS DOCUMENT CONTAINS PROPRIETARY, CONFIDENTIAL, AND/OR TRADE SECRET INFORMATION OF THE SUBSIDIARIES OF THE SOUTHERN COMPANY OR OF THIRD PARTIES. IT IS INTENDED FOR USE ONLY BY EMPLOYEES OF, OR AUTHORIZED CONTRACTORS OF, THE SUBSIDIARIES OF THE SOUTHERN COMPANY. UNAUTHORIZED POSSESSION, USE, DISTRIBUTION, COPYING, DISSEMINATION, OR DISCLOSURE OF ANY PORTION HEREOF IS PROHIBITED.

NO.	ISSUED PER	REVISIONS	DATE	DR	CHK	APPV	DTL
1	96-VA004						

SCALE: NONE	DRAWING NO. 2X4DE514	REV. 0
JOB NO. 10604		
SIZE E 34x44		

CAD NAME 2X4DE514

9910180127

[REDACTED]

9910180127

PDR RIDS

[REDACTED]

