


THIS DOCUMENT CONTAINS PROPRIETARY, CONFIDENTIAL, AND/OR TRADE SECRET INFORMATION OF THE SOUTHERN COMPANY OR OF THIRD PARTIES. IT IS INTENDED FOR USE ONLY BY EMPLOYEES OF, OR AUTHORIZED CONTRACTORS OF, THE SOUTHERN COMPANY. UNAUTHORIZED POSSESSION, USE, DISTRIBUTION, COPYING, DISSEMINATION, OR DISCLOSURE OF ANY PORTION HEREOF IS PROHIBITED.

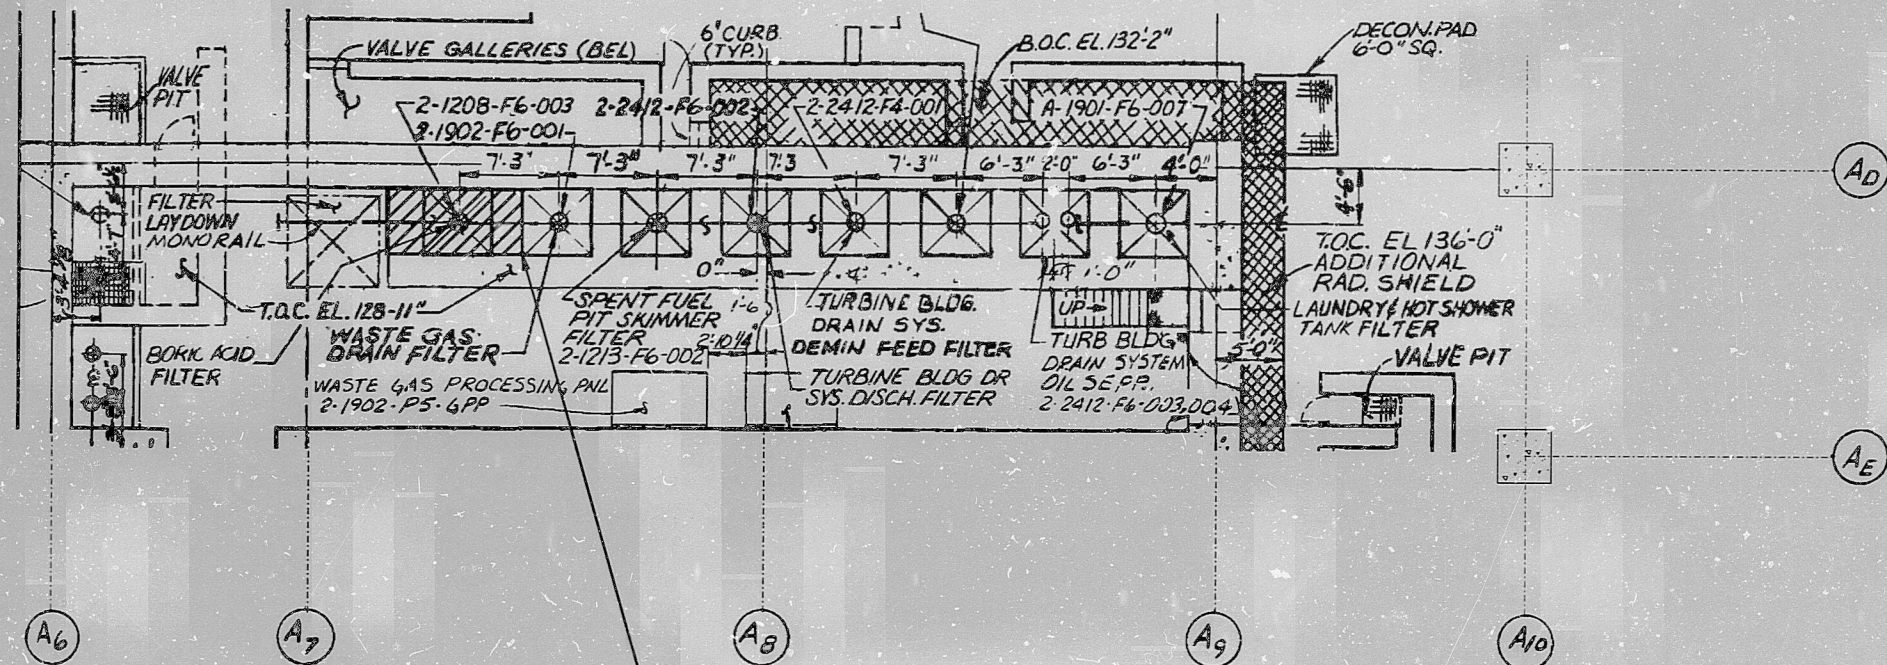

IN THE INDICATED AREA, THE LOAD SHALL NOT BE LIFTED HIGHER THAN 1 FOOT (AS MEASURED FROM THE SLAB TO BOTTOM OF THE LOAD)

APERTURE CARD

SOUTHERN COMPANY SERVICES, INC.
BIRMINGHAM, ALABAMA
GEORGIA POWER COMPANY
ALVIN W. VOGTLE NUCLEAR PLANT
SAFE LOAD PATH FOR
CARTRIDGE FILTER MONORAIL
AUXILIARY BUILDING LEV. D MONORAIL
2101-R4-064 (UNIT 2)

										AUXILIARY BUILDING LEV. D MONORAIL 2101-R4-064 (UNIT 2)															
ISSUED PER REA 96-VAA054										7-28-98		SRM	RBH	CBH	WFP	SCALE:		DRAWING NO.		REV.					
NO.		REVISIONS				DATE		DR	CHK	APPV	DTL	JOB NO. 10604		2X4DE601		0									
3										2										SIZE D 22X34		1		CAD NAME 2X4DE601	

SIZE D 22X34
CAD NAME 2X4DE601

9910190014

~~REDACTED~~
PDR RIDS

9910190014

