


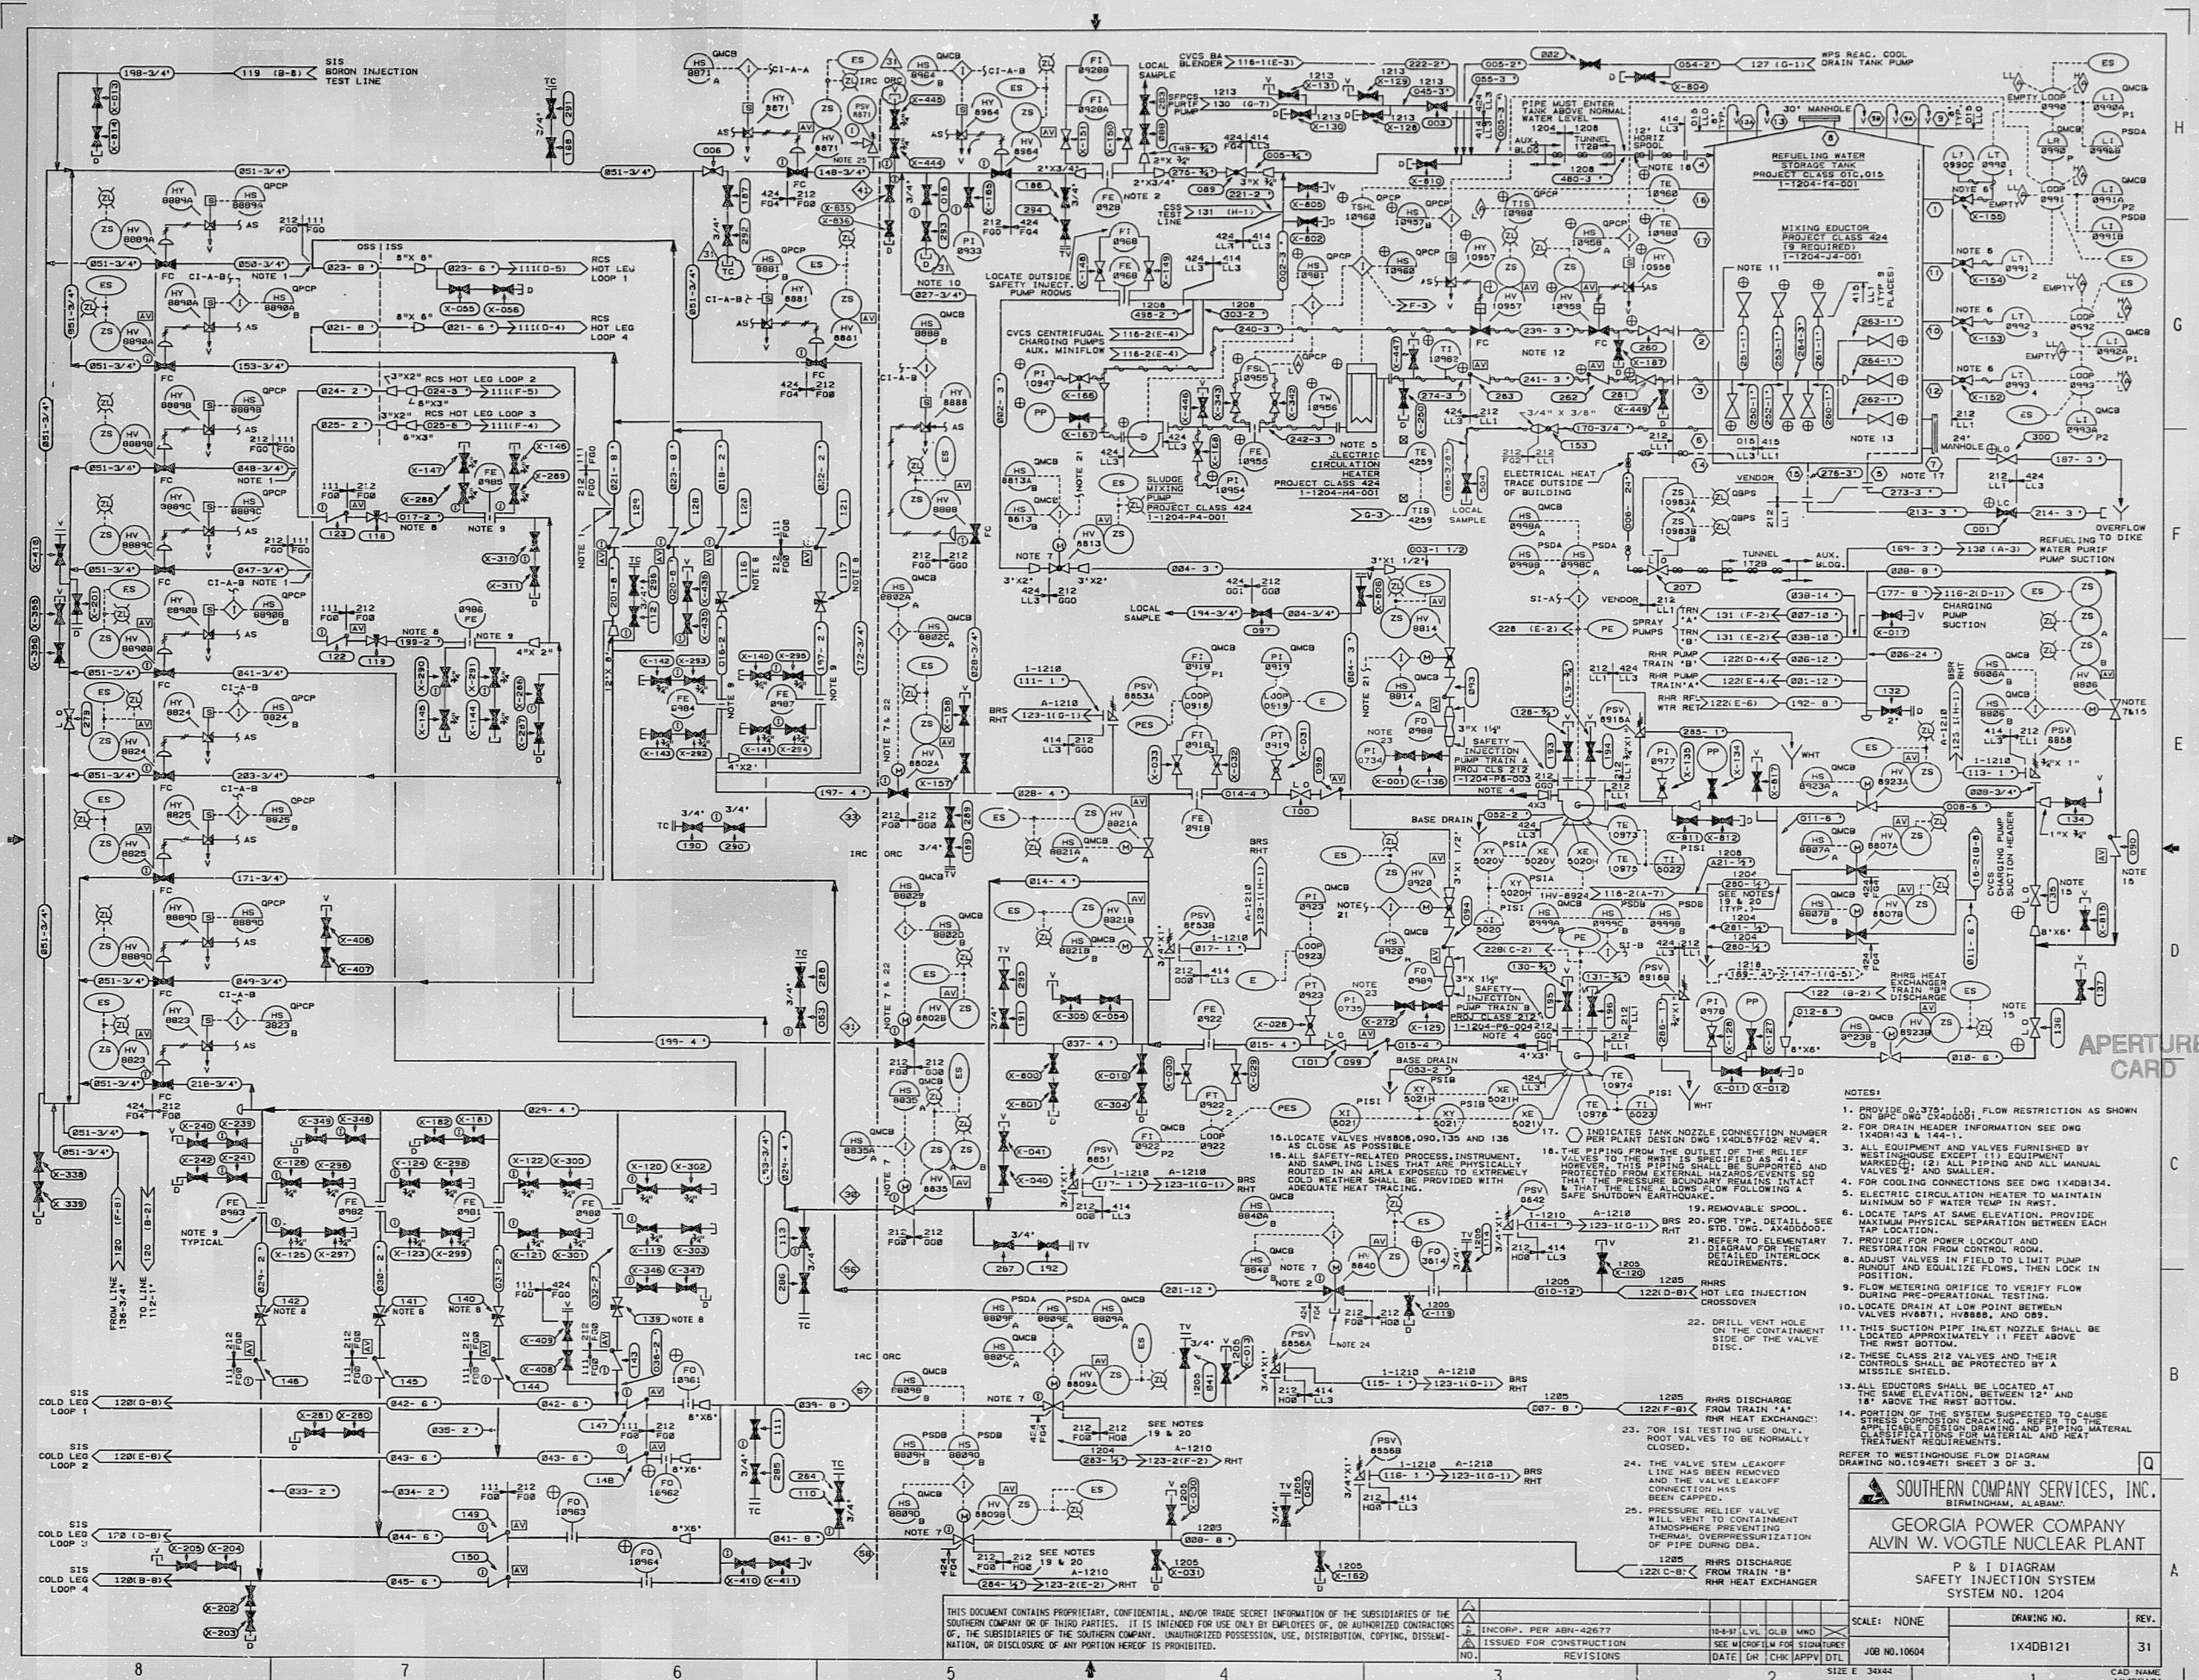

- NOTES:
  4. FOR COOLING CONNECTIONS SEE DWG 1X40B134.
  6. LOCATE TAPS AT SAME ELEVATION; PROVIDE MAXIMUM PHYSICAL SEPARATION BETWEEN EACH TAP LOCATION.
  7. PROVIDE FOR POWER LOCKOUT AND RESTORATION FROM CONTROL ROOM.
  8. ADJUST VALVES IN FIELD TO LIMIT PUMP RUNOUT AND EQUALIZE FLOWS, THEN LOCK IN POSITION.
  11. THIS SUCTION PIPE INLET NOZZLE SHALL BE LOCATED APPROXIMATELY 11 FEET ABOVE THE RWST BOTTOM.
  12. THESE CLASS 212 VALVES AND THEIR CONTROLS SHALL BE PROTECTED BY A MISSILE SHIELD.
  13. ALL EXISTORS SHALL BE LOCATED AT THE SAME ELEVATION, BETWEEN 12" AND 18" ABOVE THE RWST BOTTOM.
  19. REMOVABLE SPOOL.
  21. REFER TO ELEMENTARY DIAGRAM FOR THE DETAILED INTERLOCK REQUIREMENTS.
  22. DRILL VENT HOLE ON THE CONTAINMENT SIDE OF THE VALVE DISC.
  23. FOR ISI TESTING USE ONLY; ROOT VALVES TO BE NORMALLY CLOSED.
  24. THE VALVE STEM LEAKOFF LINE HAS BEEN REMOVED AND THE VALVE LEAKOFF CONNECTION HAS BEEN CAPPED.
  25. PRESSURE RELIEF VALVE WILL VENT TO CONTAINMENT ATMOSPHERE PREVENTING OVERPRESSURIZATION OF PIPE DURING DBA.

**SOUTHERN COMPANY SERVICES, INC.**  
BIRMINGHAM, ALABAMA

**GEORGIA POWER COMPANY**  
ALVIN W. VOGLT NUCLEAR PLANT

**P & I DIAGRAM**  
SAFETY INJECTION SYSTEM  
SYSTEM NO. 1204

| SCALE: | DRAWING NO. | REV. |
|--------|-------------|------|
| NONE   | 1X40B121    | 31   |

JOB NO. 10604  
CNO NAME: 1X40B121

THIS DOCUMENT CONTAINS PROPRIETARY, CONFIDENTIAL, AND/OR TRADE SECRET INFORMATION OF THE SUBSIDIARIES OF THE SOUTHERN COMPANY OR OF THIRD PARTIES. IT IS INTENDED FOR USE ONLY BY EMPLOYEES OF, OR AUTHORIZED CONTRACTORS OF, THE SUBSIDIARIES OF THE SOUTHERN COMPANY. UNAUTHORIZED POSSESSION, USE, DISTRIBUTION, COPYING, DISSEMINATION, OR DISCLOSURE OF ANY PORTION HEREOF IS PROHIBITED.

| NO. | REVISIONS               | DATE | BY | CHK | APPV | DTL |
|-----|-------------------------|------|----|-----|------|-----|
| 1   | INCORP. PER ABN-42677   |      |    |     |      |     |
| 2   | ISSUED FOR CONSTRUCTION |      |    |     |      |     |

9910190025

9910190025

PDR RIDS

