

NPR 34

NORTHEAST UTILITIES

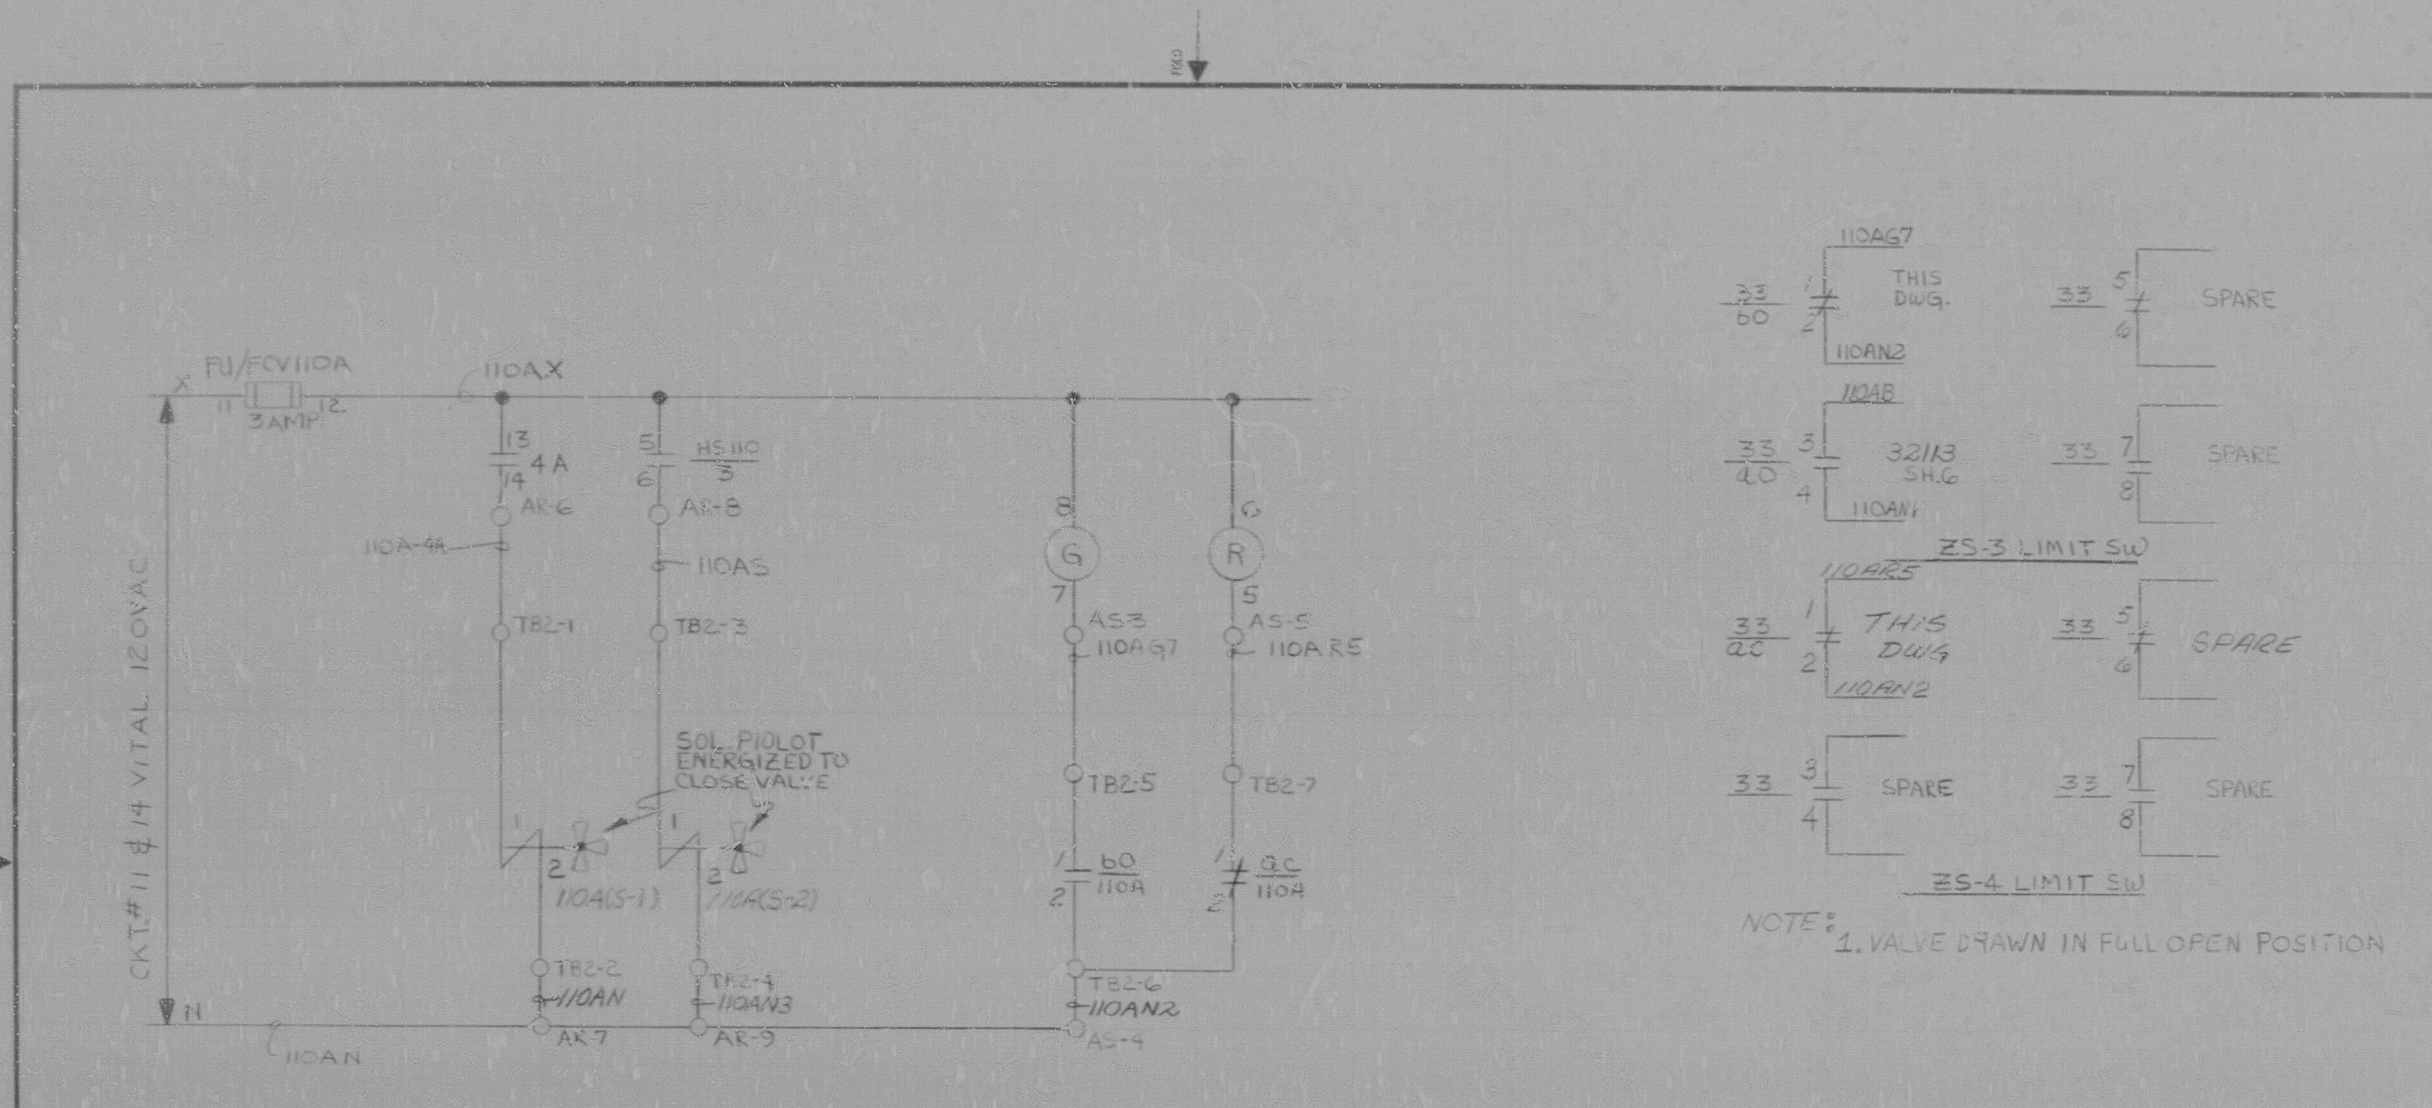


FIGURE NO. 6A

REVISIONS DURING CONSTRUCTION		P. A. #	

NORTHEAST UTILITIES SERVICE CO.	
FOR CONN. YANKEE ATOMIC POWER COMPANY	
TITLE	
SCHEM. SOLENOID VALVE FCV110A	
HADDAM, CONN.	
BY J.P.P.	CHKD. <i>[Signature]</i>
DATE 7-18-78	DATE 2-4-78
SCALE	DWG NO. 16103-32113 SH6A



8104240586

