


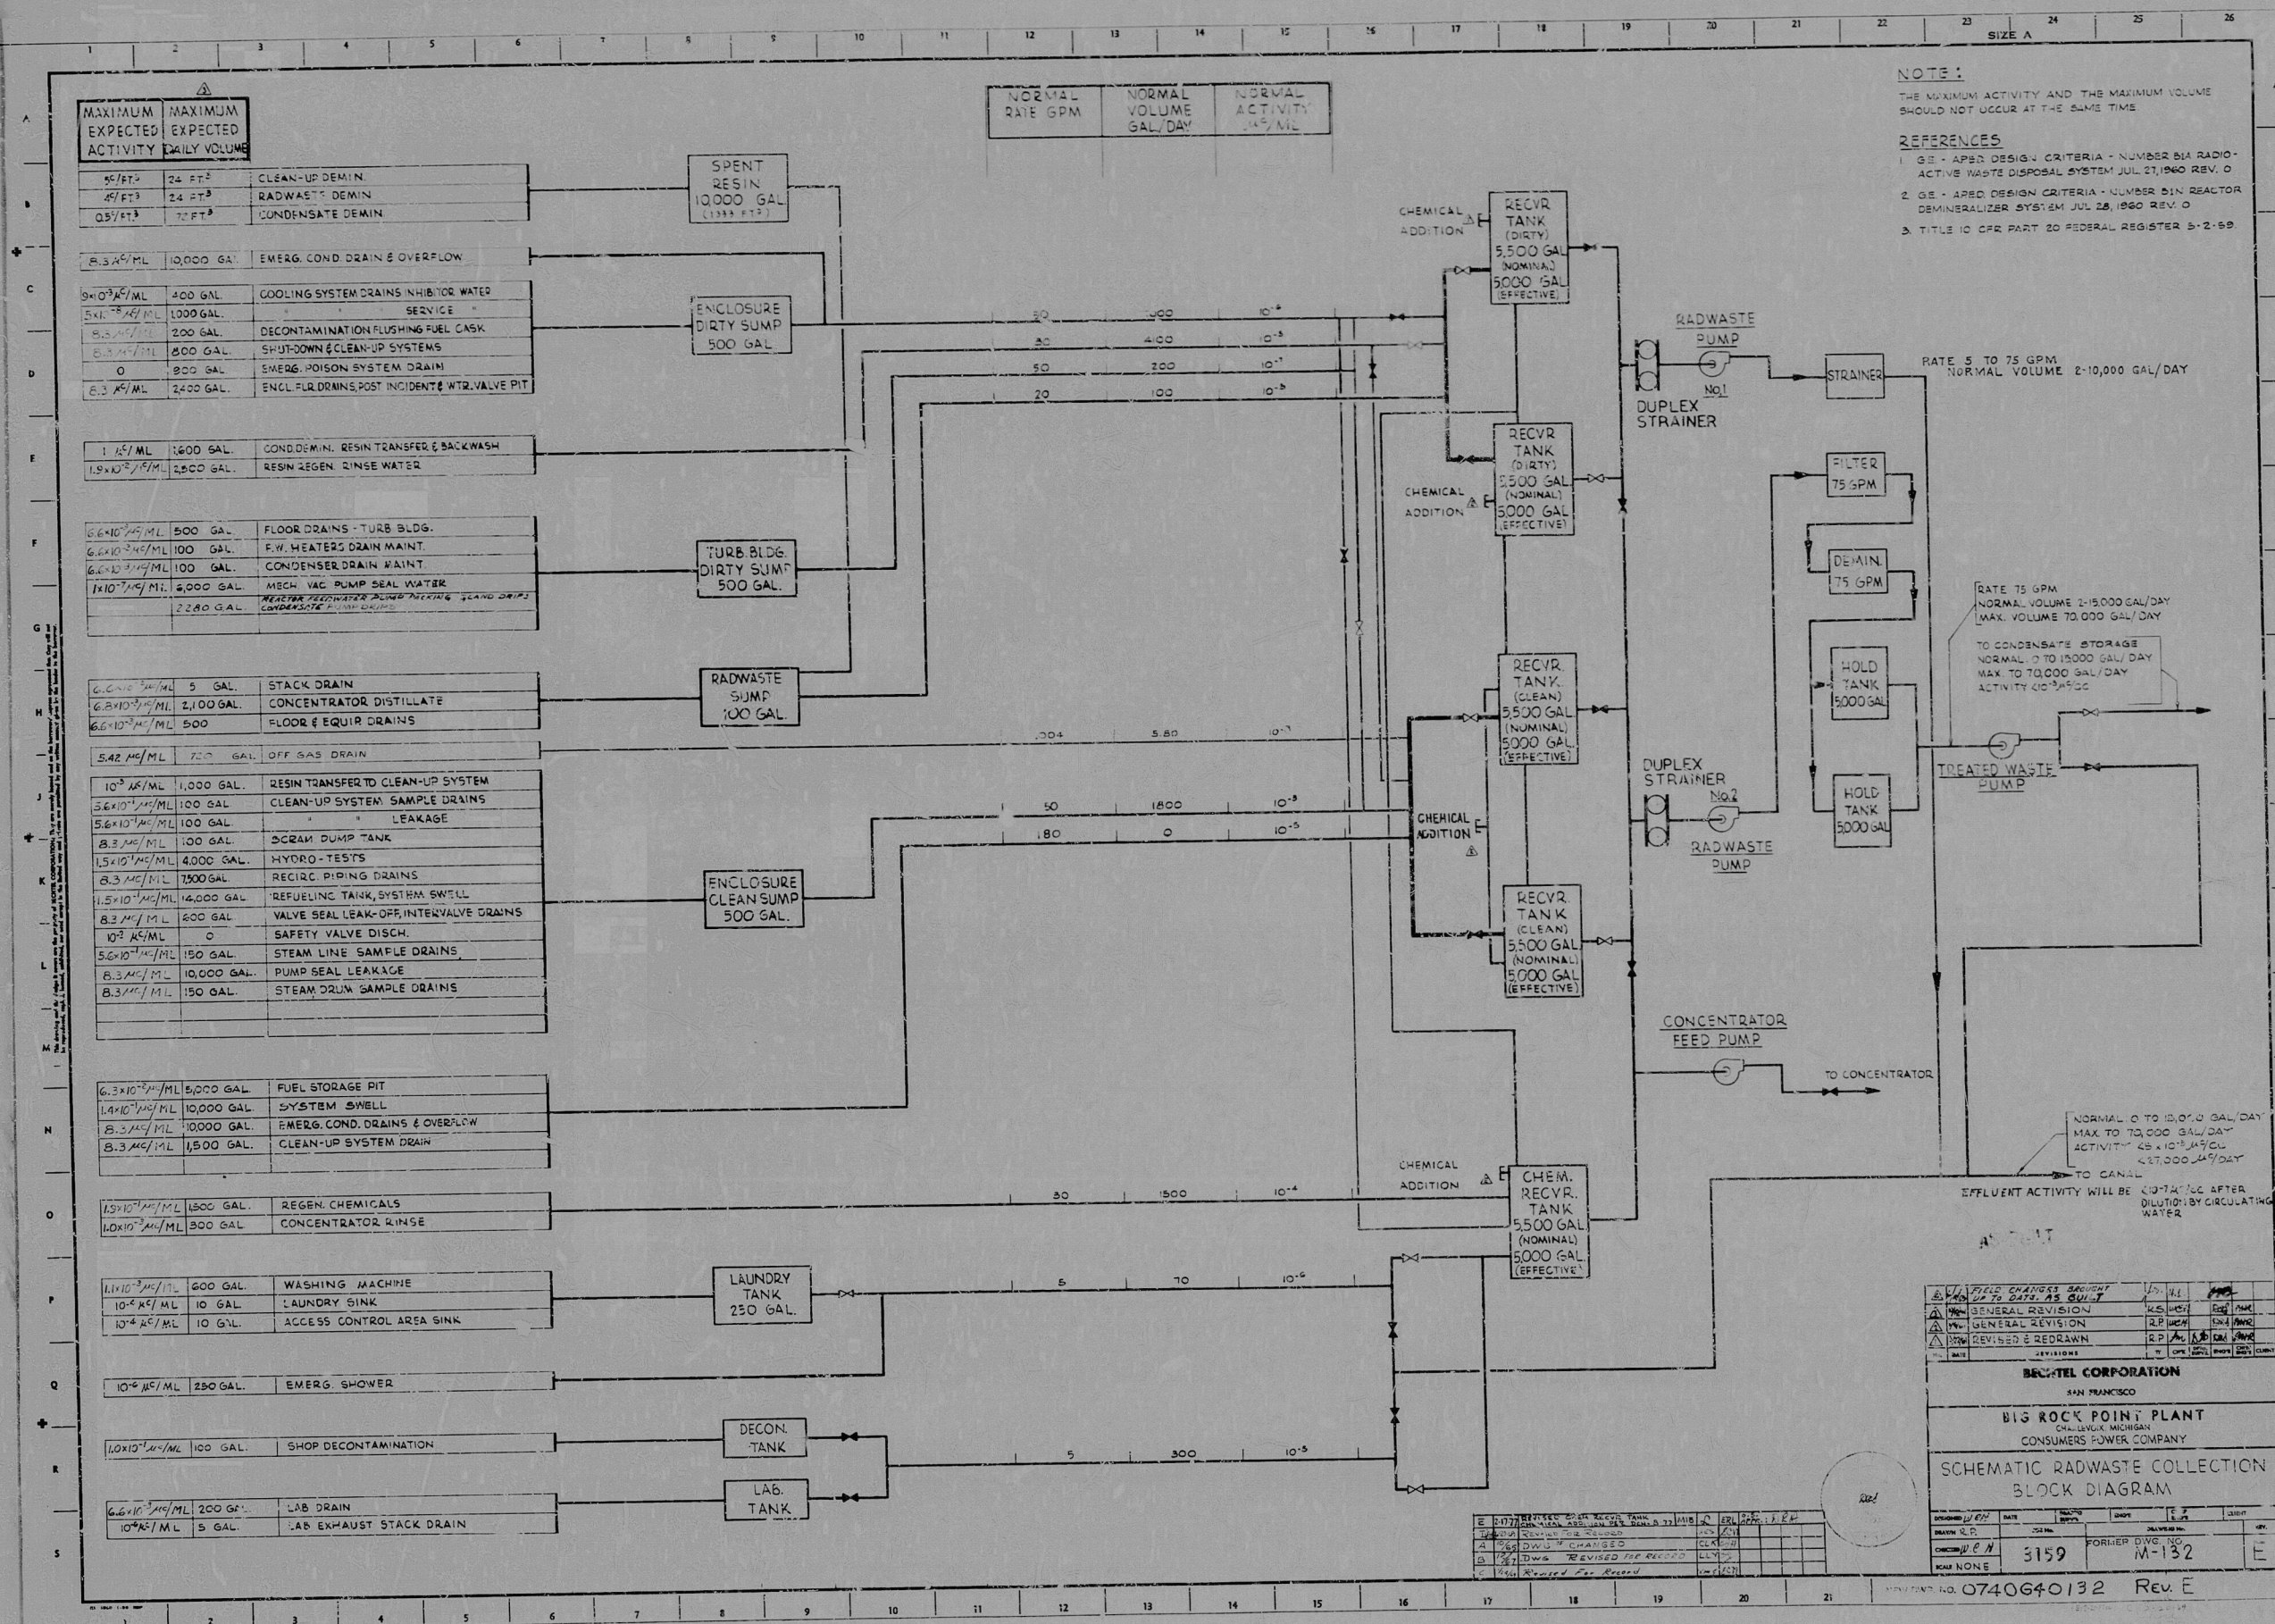

NOTE:
THE MAXIMUM ACTIVITY AND THE MAXIMUM VOLUME SHOULD NOT OCCUR AT THE SAME TIME.

REFERENCES
1. GE - APED DESIGN CRITERIA - NUMBER 814 RADIO-ACTIVE WASTE DISPOSAL SYSTEM JUL 27, 1960 REV. 0
2. GE - APED DESIGN CRITERIA - NUMBER 815 REACTOR DEMINERALIZER SYSTEM JUL 28, 1960 REV. 0
3. TITLE 10 CFR PART 20 FEDERAL REGISTER 5-2-59

DATE	BY	CHKD	APPD	REV
BECHTEL CORPORATION
SAN FRANCISCO
BIG ROCK POINT PLANT
CONSUMERS POWER COMPANY
SCHEMATIC RADWASTE COLLECTION
BLOCK DIAGRAM
3159
M-132
Rev E

0740G40132 E001 SCHEM RADWASTE COLLECTIONS

61

8104290330

