


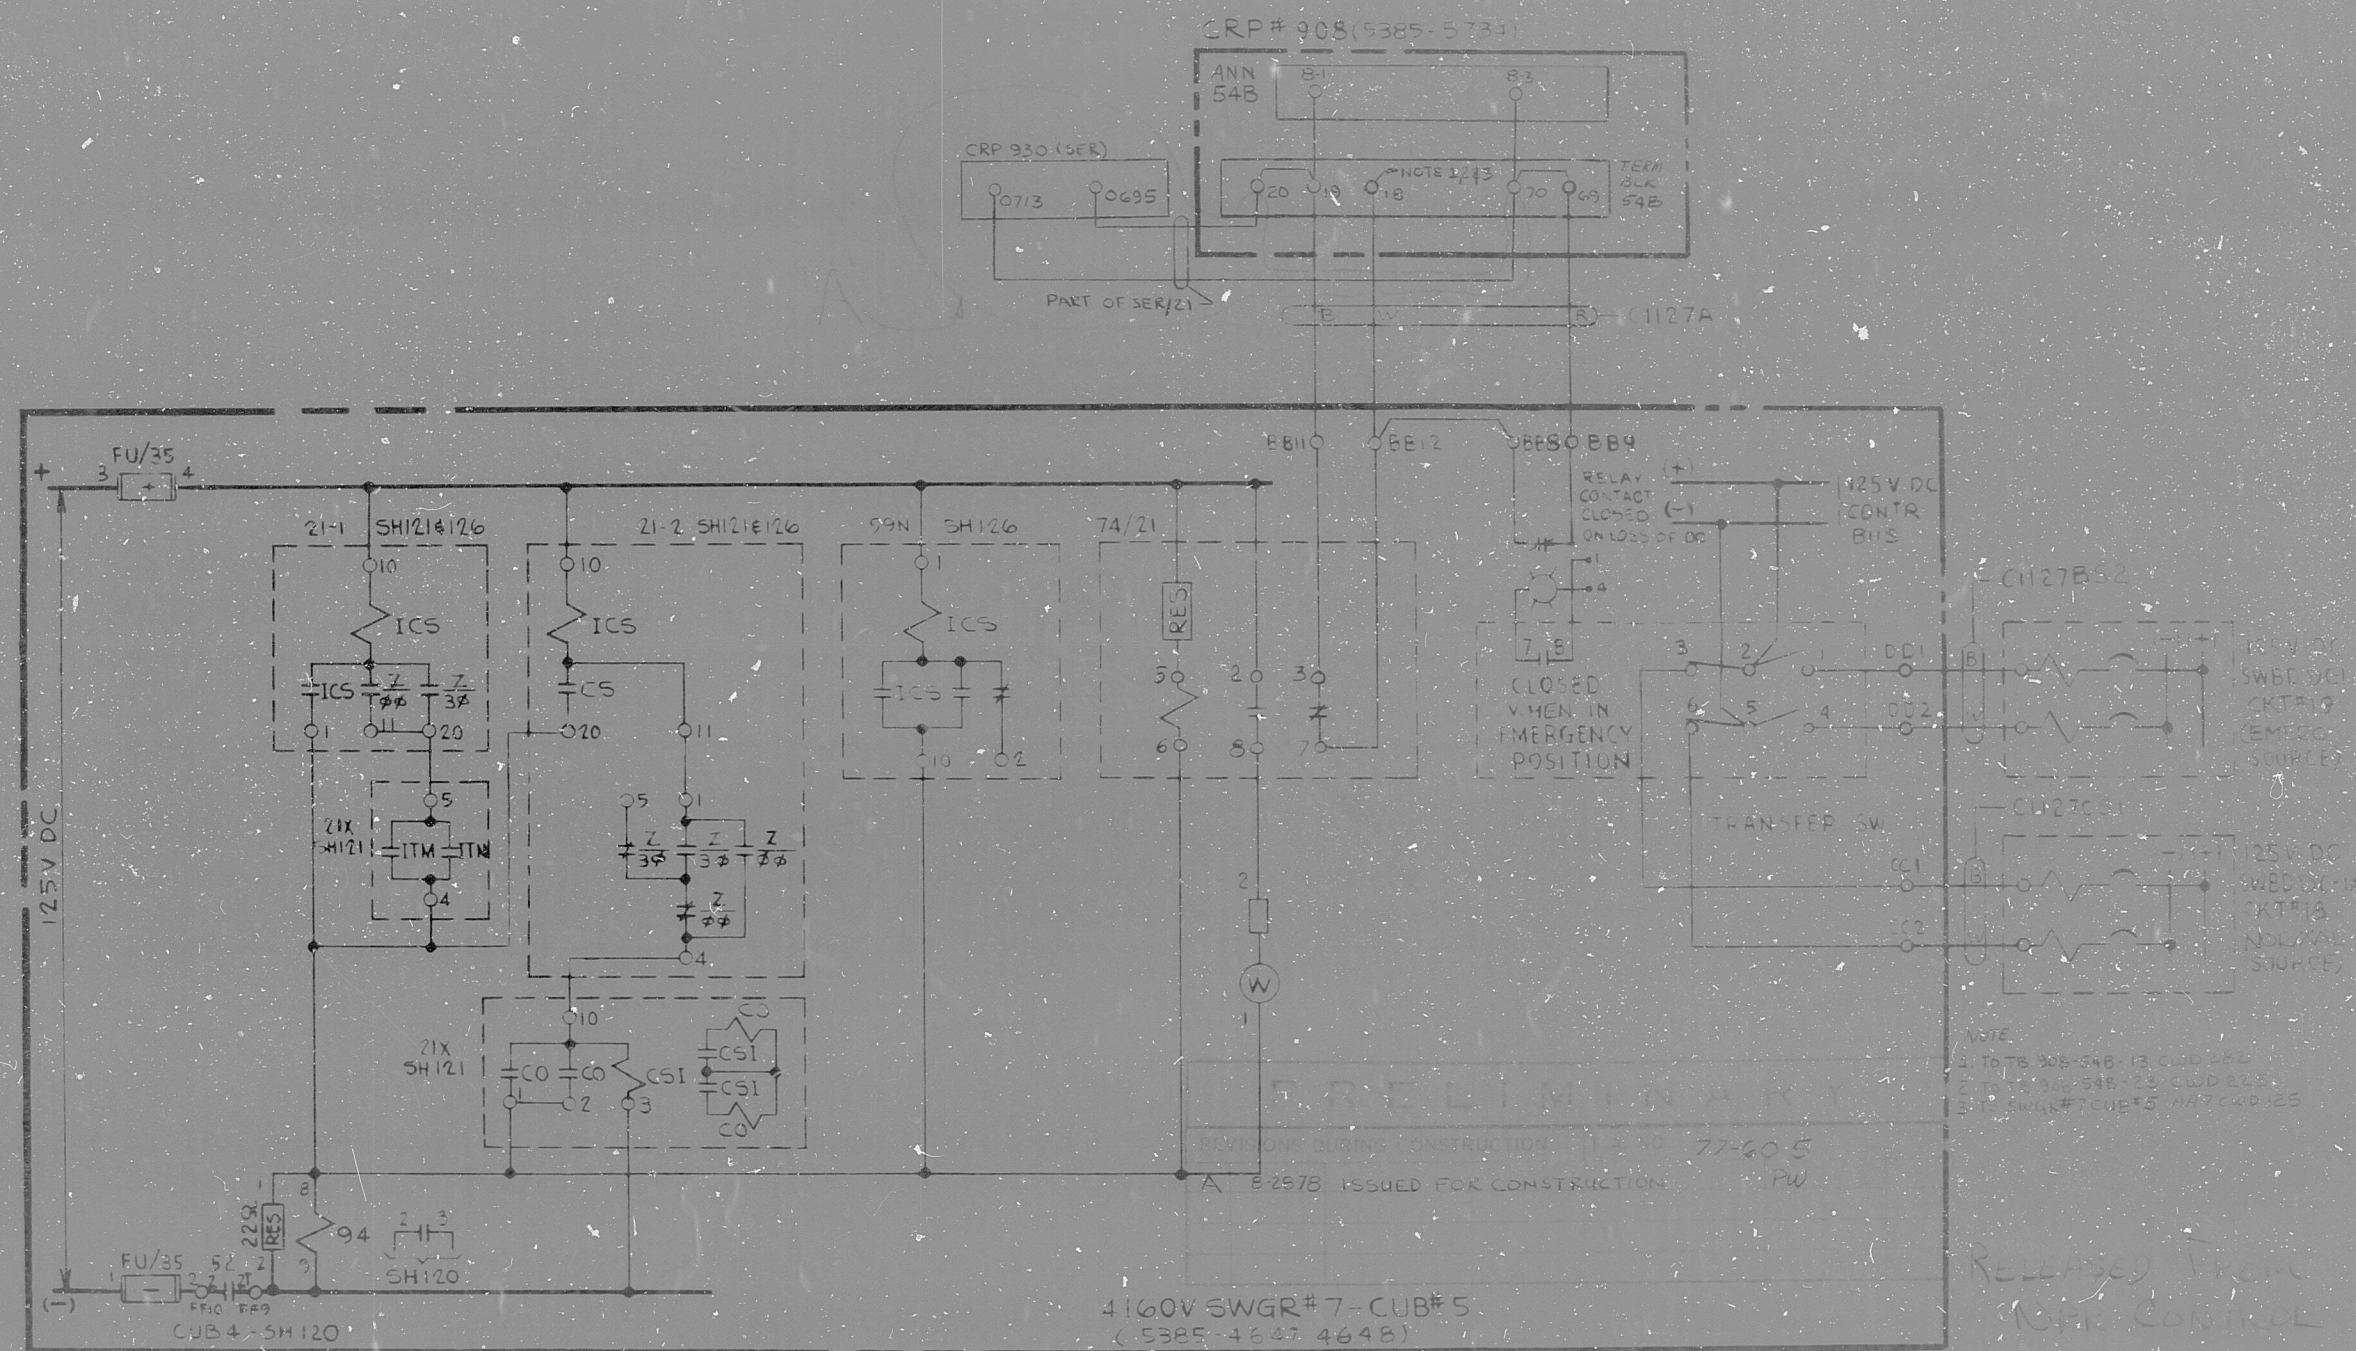

THIS DOCUMENT IS THE PROPERTY OF EBASCO SERVICES INCORPORATED. ITS USE IS EXPRESSLY RESTRICTED BY THE TERMS OF THE CONTRACT BETWEEN EBASCO SERVICES INCORPORATED AND GENERAL ELECTRIC.

| DCR# |        |    |          | EBASCO SERVICES INCORPORATED |         |     |          |
|------|--------|----|----------|------------------------------|---------|-----|----------|
| REV  | DATE   | BY | APPROVED | REV                          | DATE    | BY  | APPROVED |
| 7    | 9-3-78 | JP | 1-507/80 | 4                            | 5-15-81 | PPS | JEG      |
| 6    | 8-6-78 | GL | 1-75/80  | 3                            | 4-11-81 | EK  | 1-10-81  |
| 5    | 2-5-78 | DA | 1-75/80  | 2                            | 4-22-81 | EP  | 1-10-81  |
|      |        |    |          | 1                            | 4-22-81 | JAG | 1-10-81  |

GENERAL ELECTRIC COMPANY  
MILLSTONE NUCLEAR POWER STATION  
CONTROL WIRING DIAGRAM  
23 KV FLANDERS LINE RELAYING

B-187613  
SHEET 127

8105080369

DOCKET  
NUMBER

ACCESSION  
NUMBER

DRAWING NUMBER

SHEET REV.

