

NPR 39


NORTHEAST UTILITIES

CS 486 (220-3C)

CONTACTS	POSITIONS			
	OPEN	AUTO	CLOSE	
1-2			X	SP
3-4	X			
5-6			X	SP
7-8	X			

SPRING RETURN TO AUTO

CRP # 903 (5305-6337)

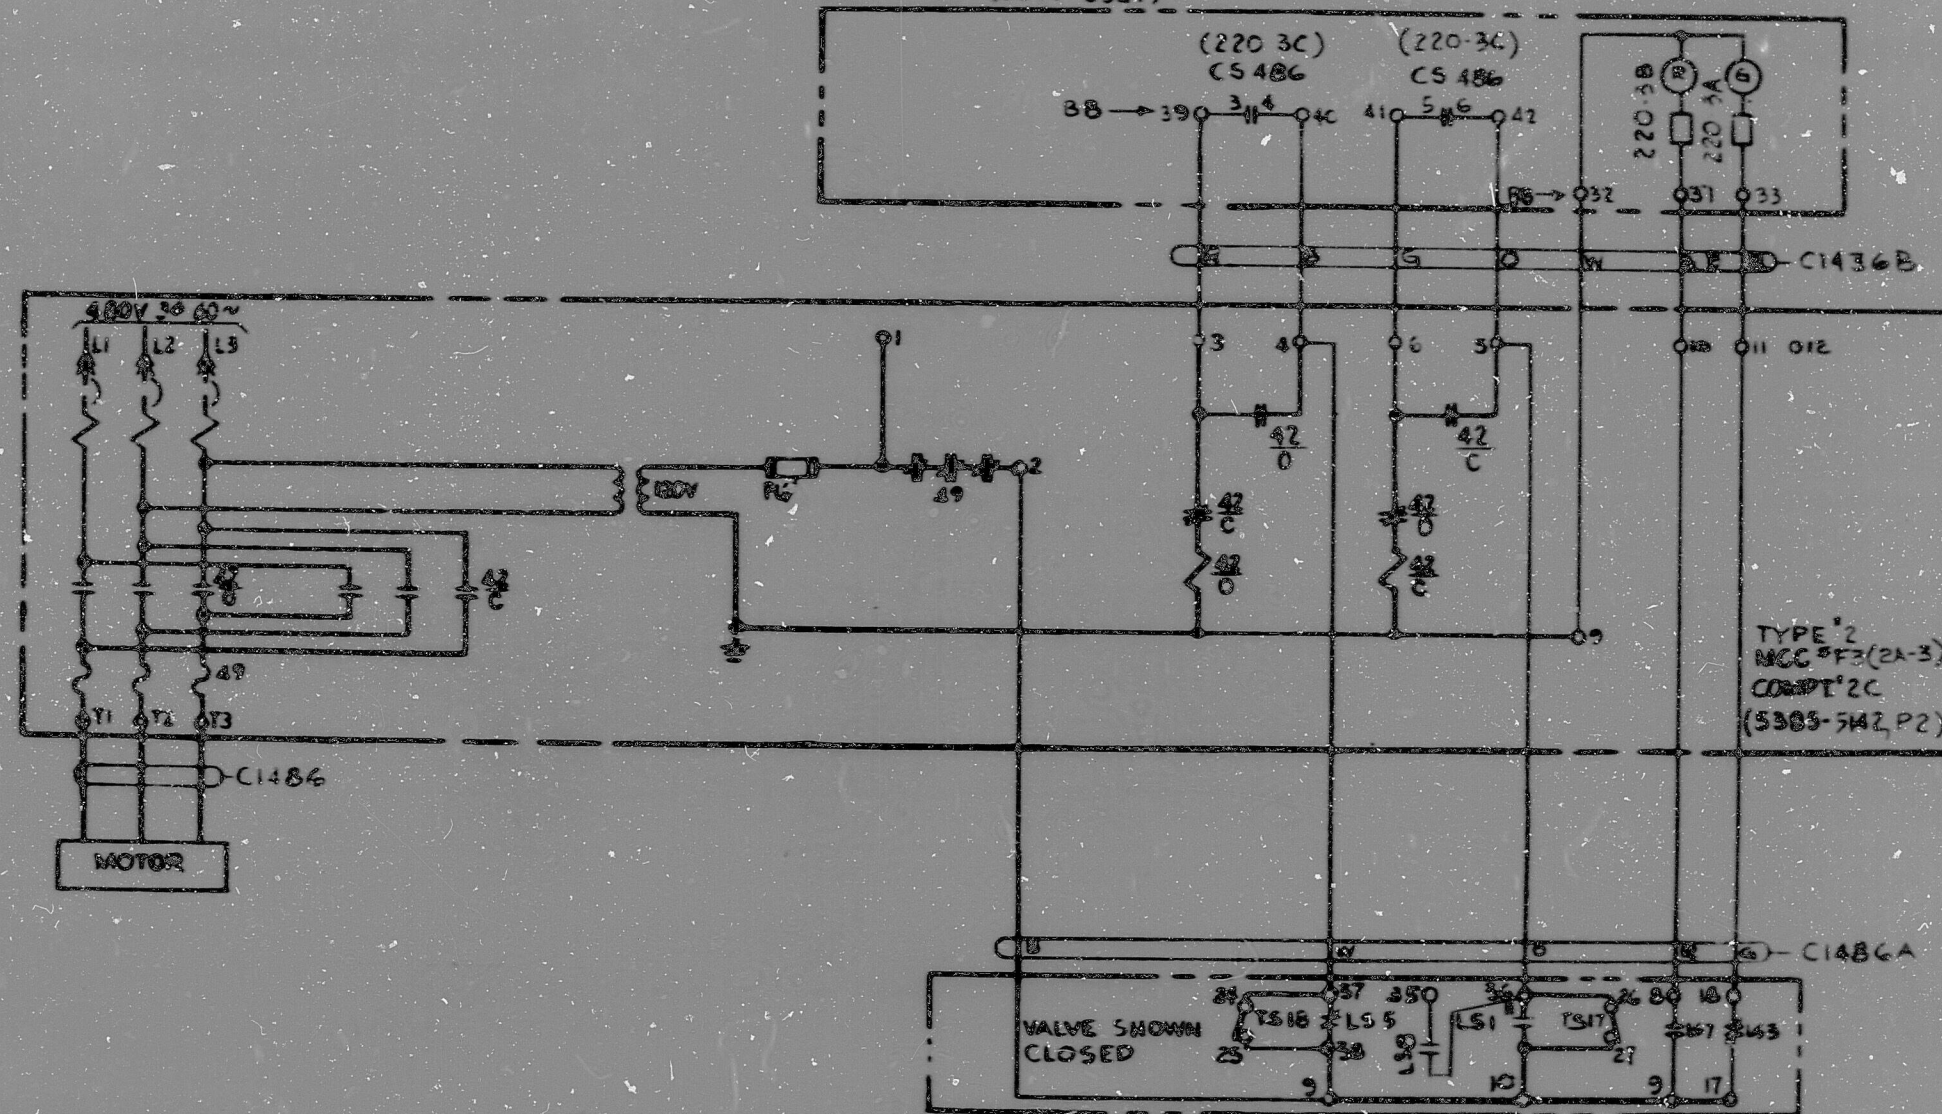

LIMIT SWITCH DEVELOPMENT			
CONTACT	VALVE OPENING %	NO	NC
1	0		
2	100		
3	100		
X THIS SHEET

VALVE 220-3 LIMIT SW (25202-25259 SN. 2)

25202-31001 SN. 486


THIS DOCUMENT IS THE PROPERTY OF BRASSCO SERVICES INCORPORATED. ITS USE IS EXPRESSLY RESTRICTED BY THE TERMS OF THE CONTRACT BETWEEN BRASSCO SERVICES INCORPORATED AND GENERAL ELECTRIC.

REV	DATE	BY	CHK	APP	REVISION

BRASSCO SERVICES INCORPORATED
25202-31001 SN. 486
SCALE: 1" = 1'-0"

GENERAL ELECTRIC COMPANY
MILLSTONE NUCLEAR POWER STATION
CONTROL WIRING DIAGRAM
MAIN STEAM DRAIN VALVE
1-MS-7 (MO-220-3)

B-187613
SHEET 48

 

8105110089

DOCKET
NUMBER

ACCESSION
NUMBER

DRAWING NUMBER

SHEET REV.

