


12E108

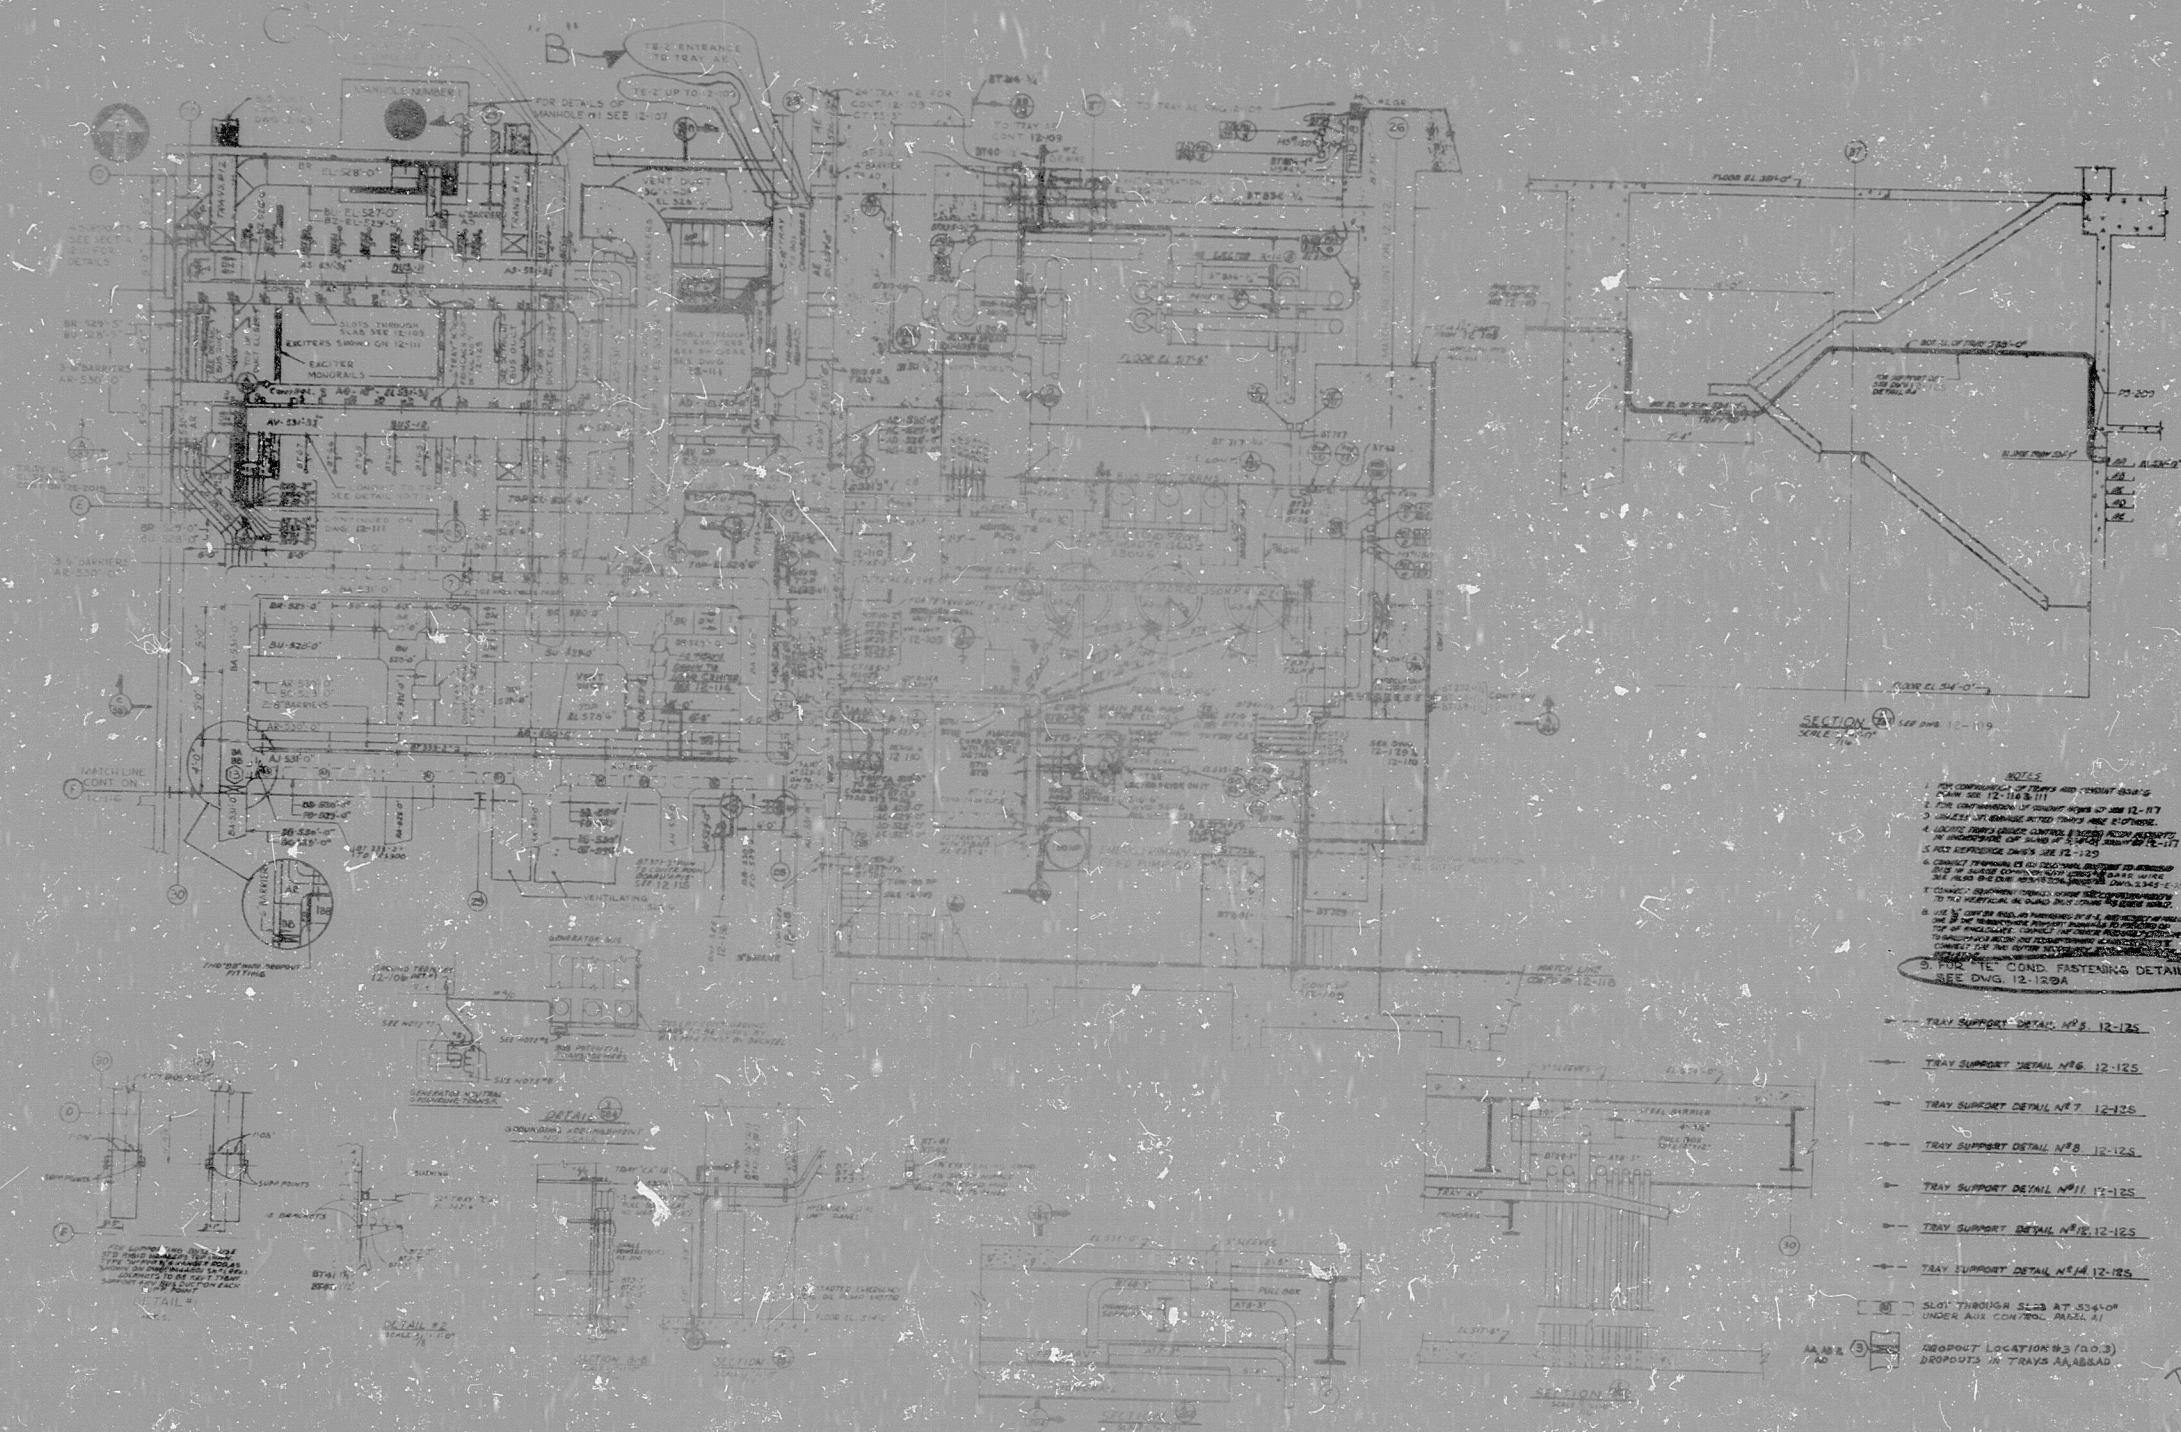

SECTION A-A
SCALE 1/4\"

- NOTES
1. FOR CONDUIT AND TRAY SUPPORTS SEE DWG. 12-125

- TRAY SUPPORT DETAIL NO. 12-125
- TRAY SUPPORT DETAIL NO. 12-125
SLIT THROUGH SLAB AT 534'-0\"


DDAELE

POOR ORIGINAL

REPRODUCED FROM MEHTEL DNG. 12E108 DATED 12-1-54		
NO. 1070584	AND NO. 1070585	
FOR CONSTRUCTION		
11-5 FOR CONSTRUCTION, END FOR HANGING LAMP/ARM		
12-7 FOR CONSTRUCTION		
12-8 FOR CONSTRUCTION		
24X

8105130155

DOCKET
NUMBER

ACCESSION
NUMBER

DRAWING NUMBER

SHEET REV.

