



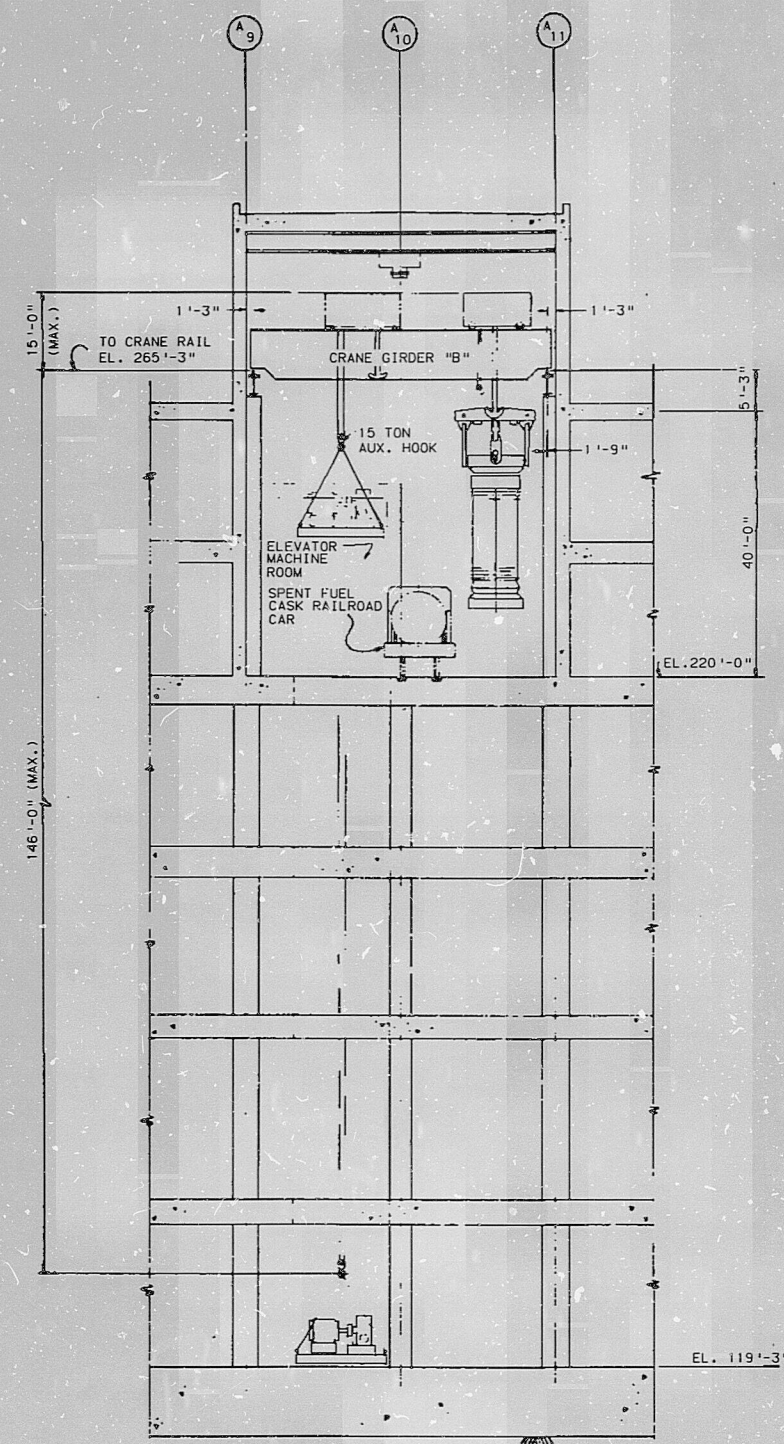

AUXILIARY BLDG.

SECTION A AX4DE501

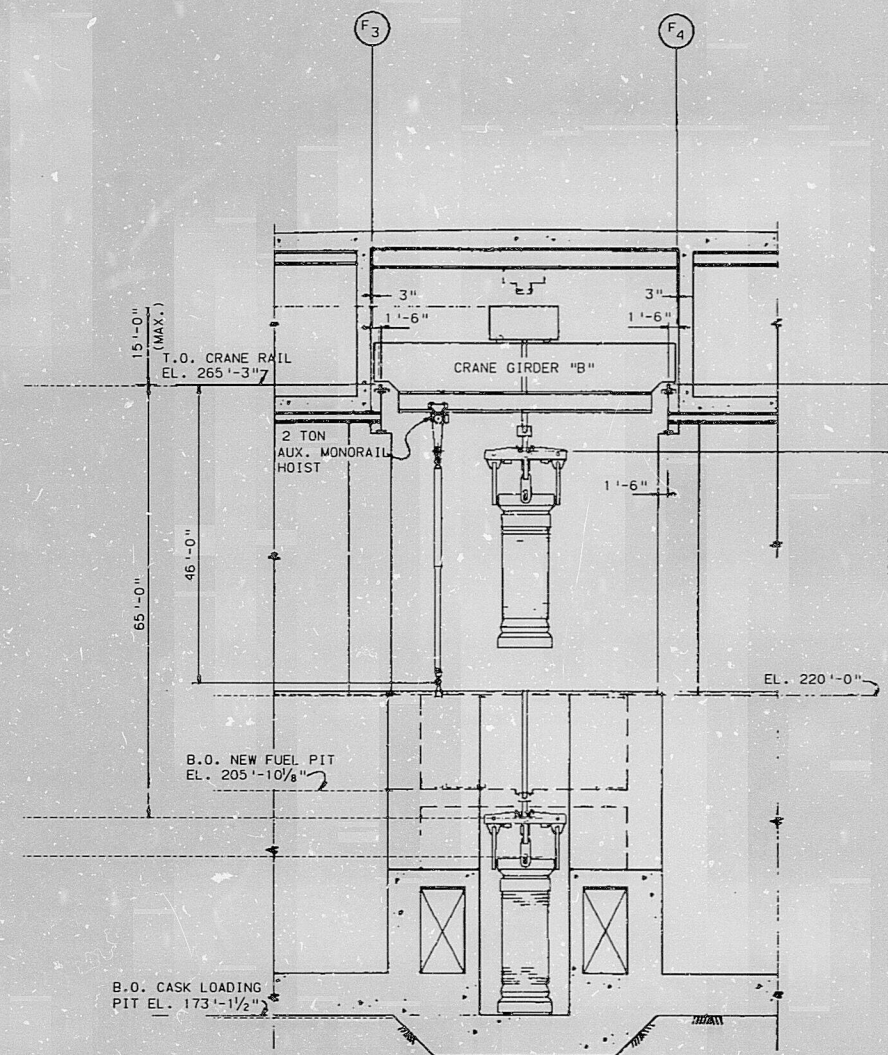

FUEL HANDLING BLDG.

SECTION B AX4DE501

APERTURE CARD

SOUTHERN COMPANY SERVICES, INC.
BIRMINGHAM, ALABAMA
GEORGIA POWER COMPANY
ALVIN W. VOGTLE NUCLEAR PLANT
SPENT FUEL CASK BRIDGE CRANE,
CLEARANCE AND HOOK TRAVEL ENVELOPE
CROSS-SECTIONS

THIS DOCUMENT CONTAINS PROPRIETARY, CONFIDENTIAL, AND/OR TRADE SECRET INFORMATION OF THE SUBSIDIARIES OF THE SOUTHERN COMPANY OR OF THIRD PARTIES. IT IS INTENDED FOR USE ONLY BY EMPLOYEES OF, OR AUTHORIZED CONTRACTORS OF, THE SUBSIDIARIES OF THE SOUTHERN COMPANY. UNAUTHORIZED POSSESSION, USE, DISTRIBUTION, COPYING, DISSEMINATION, OR DISCLOSURE OF ANY PORTION HEREOF IS PROHIBITED.

NO.	REVISIONS	DATE	DR	CHK	APPV	DTL	SCALE: NONE	DRAWING NO.	REV.
1	ISSUED PER REA 90-VA0054							AX4DE502	0
2									
3									
4									
5									
6									
7									
8									
9									
10									

CAD NAME
AX4DE502

PDR RIDS

9910200128

9910200128

