


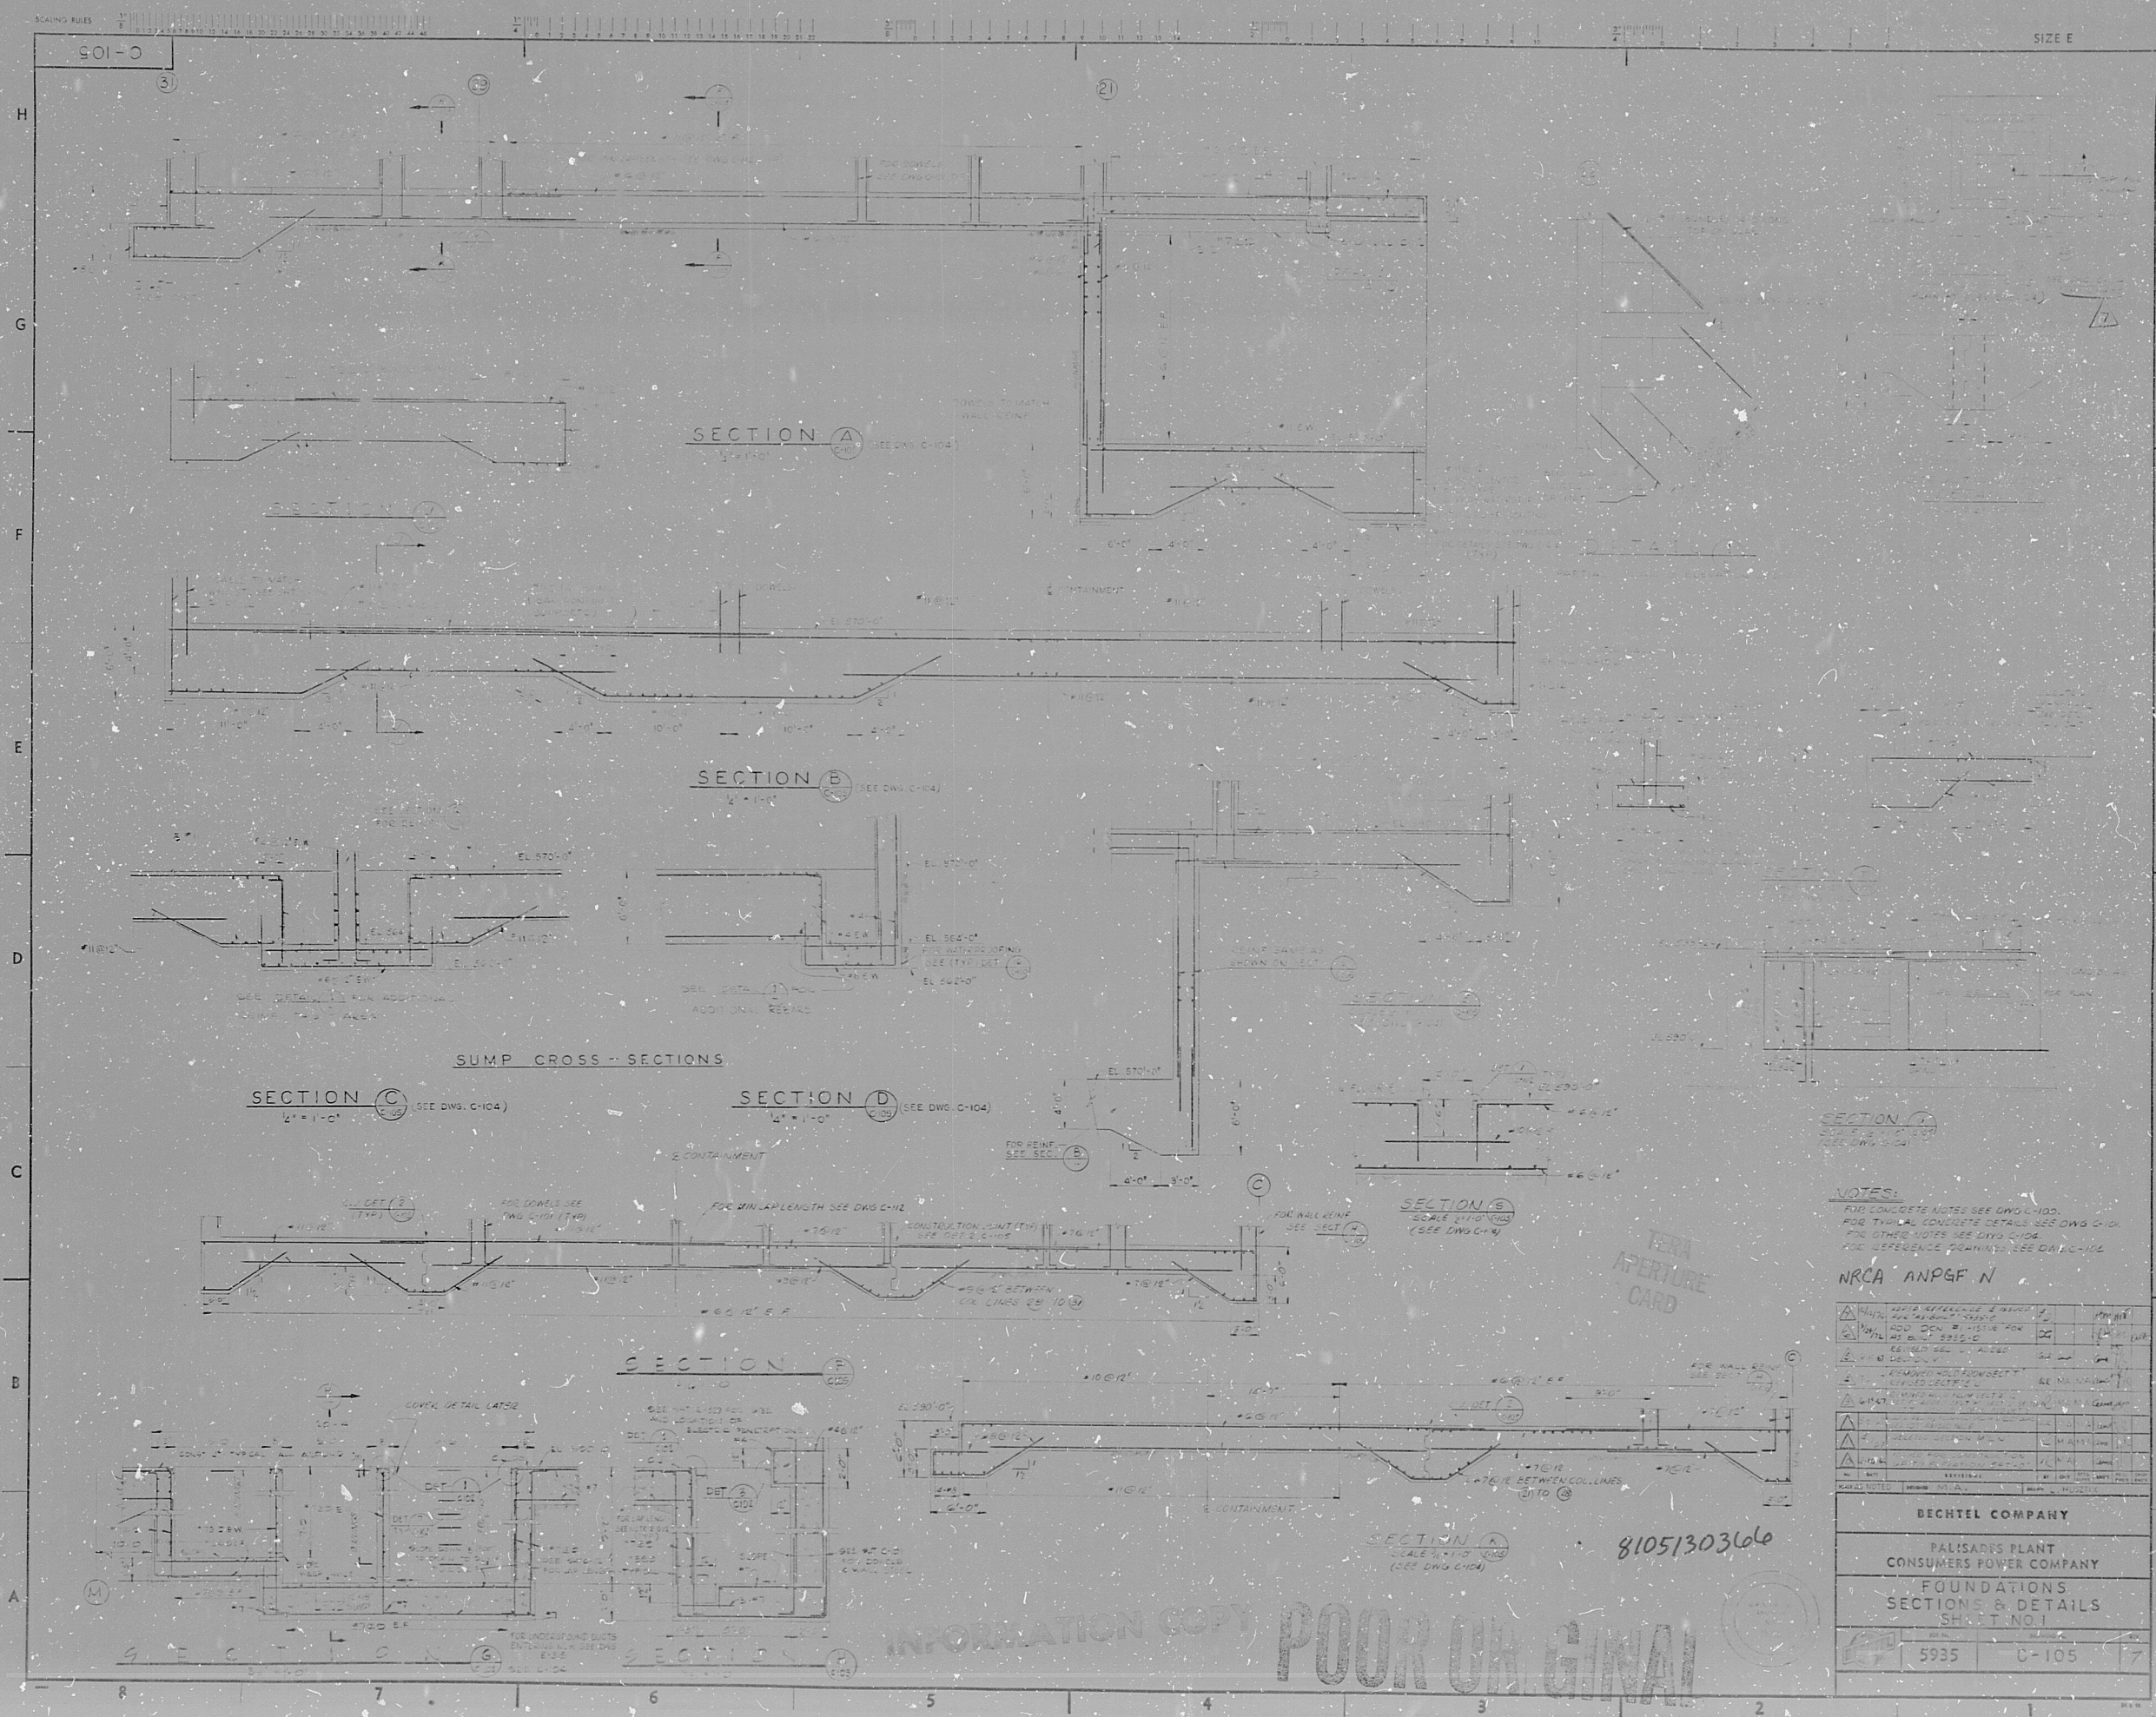

NOTES:

FOR CONCRETE NOTES SEE DWG C-100.
 FOR TYPICAL CONCRETE DETAILS SEE DWG C-101.
 FOR OTHER NOTES SEE DWG C-104.
 FOR REFERENCE DRAWINGS SEE DWG C-102.

NRCA ANPGF N

REVISION	DATE	BY	CHKD	APP'D
1				
2				
3				
4				
5				
6				
7				
8				
9				
10				

BECHTEL COMPANY

PALISADES PLANT
 CONSUMERS POWER COMPANY

**FOUNDATIONS
 SECTIONS & DETAILS
 SHEET NO. 1**

5935	C-105
------	-------

8105130306

8105130366

DOCKET
NUMBER

ACCESSION
NUMBER

DRAWING NUMBER

SHEET REV.

