

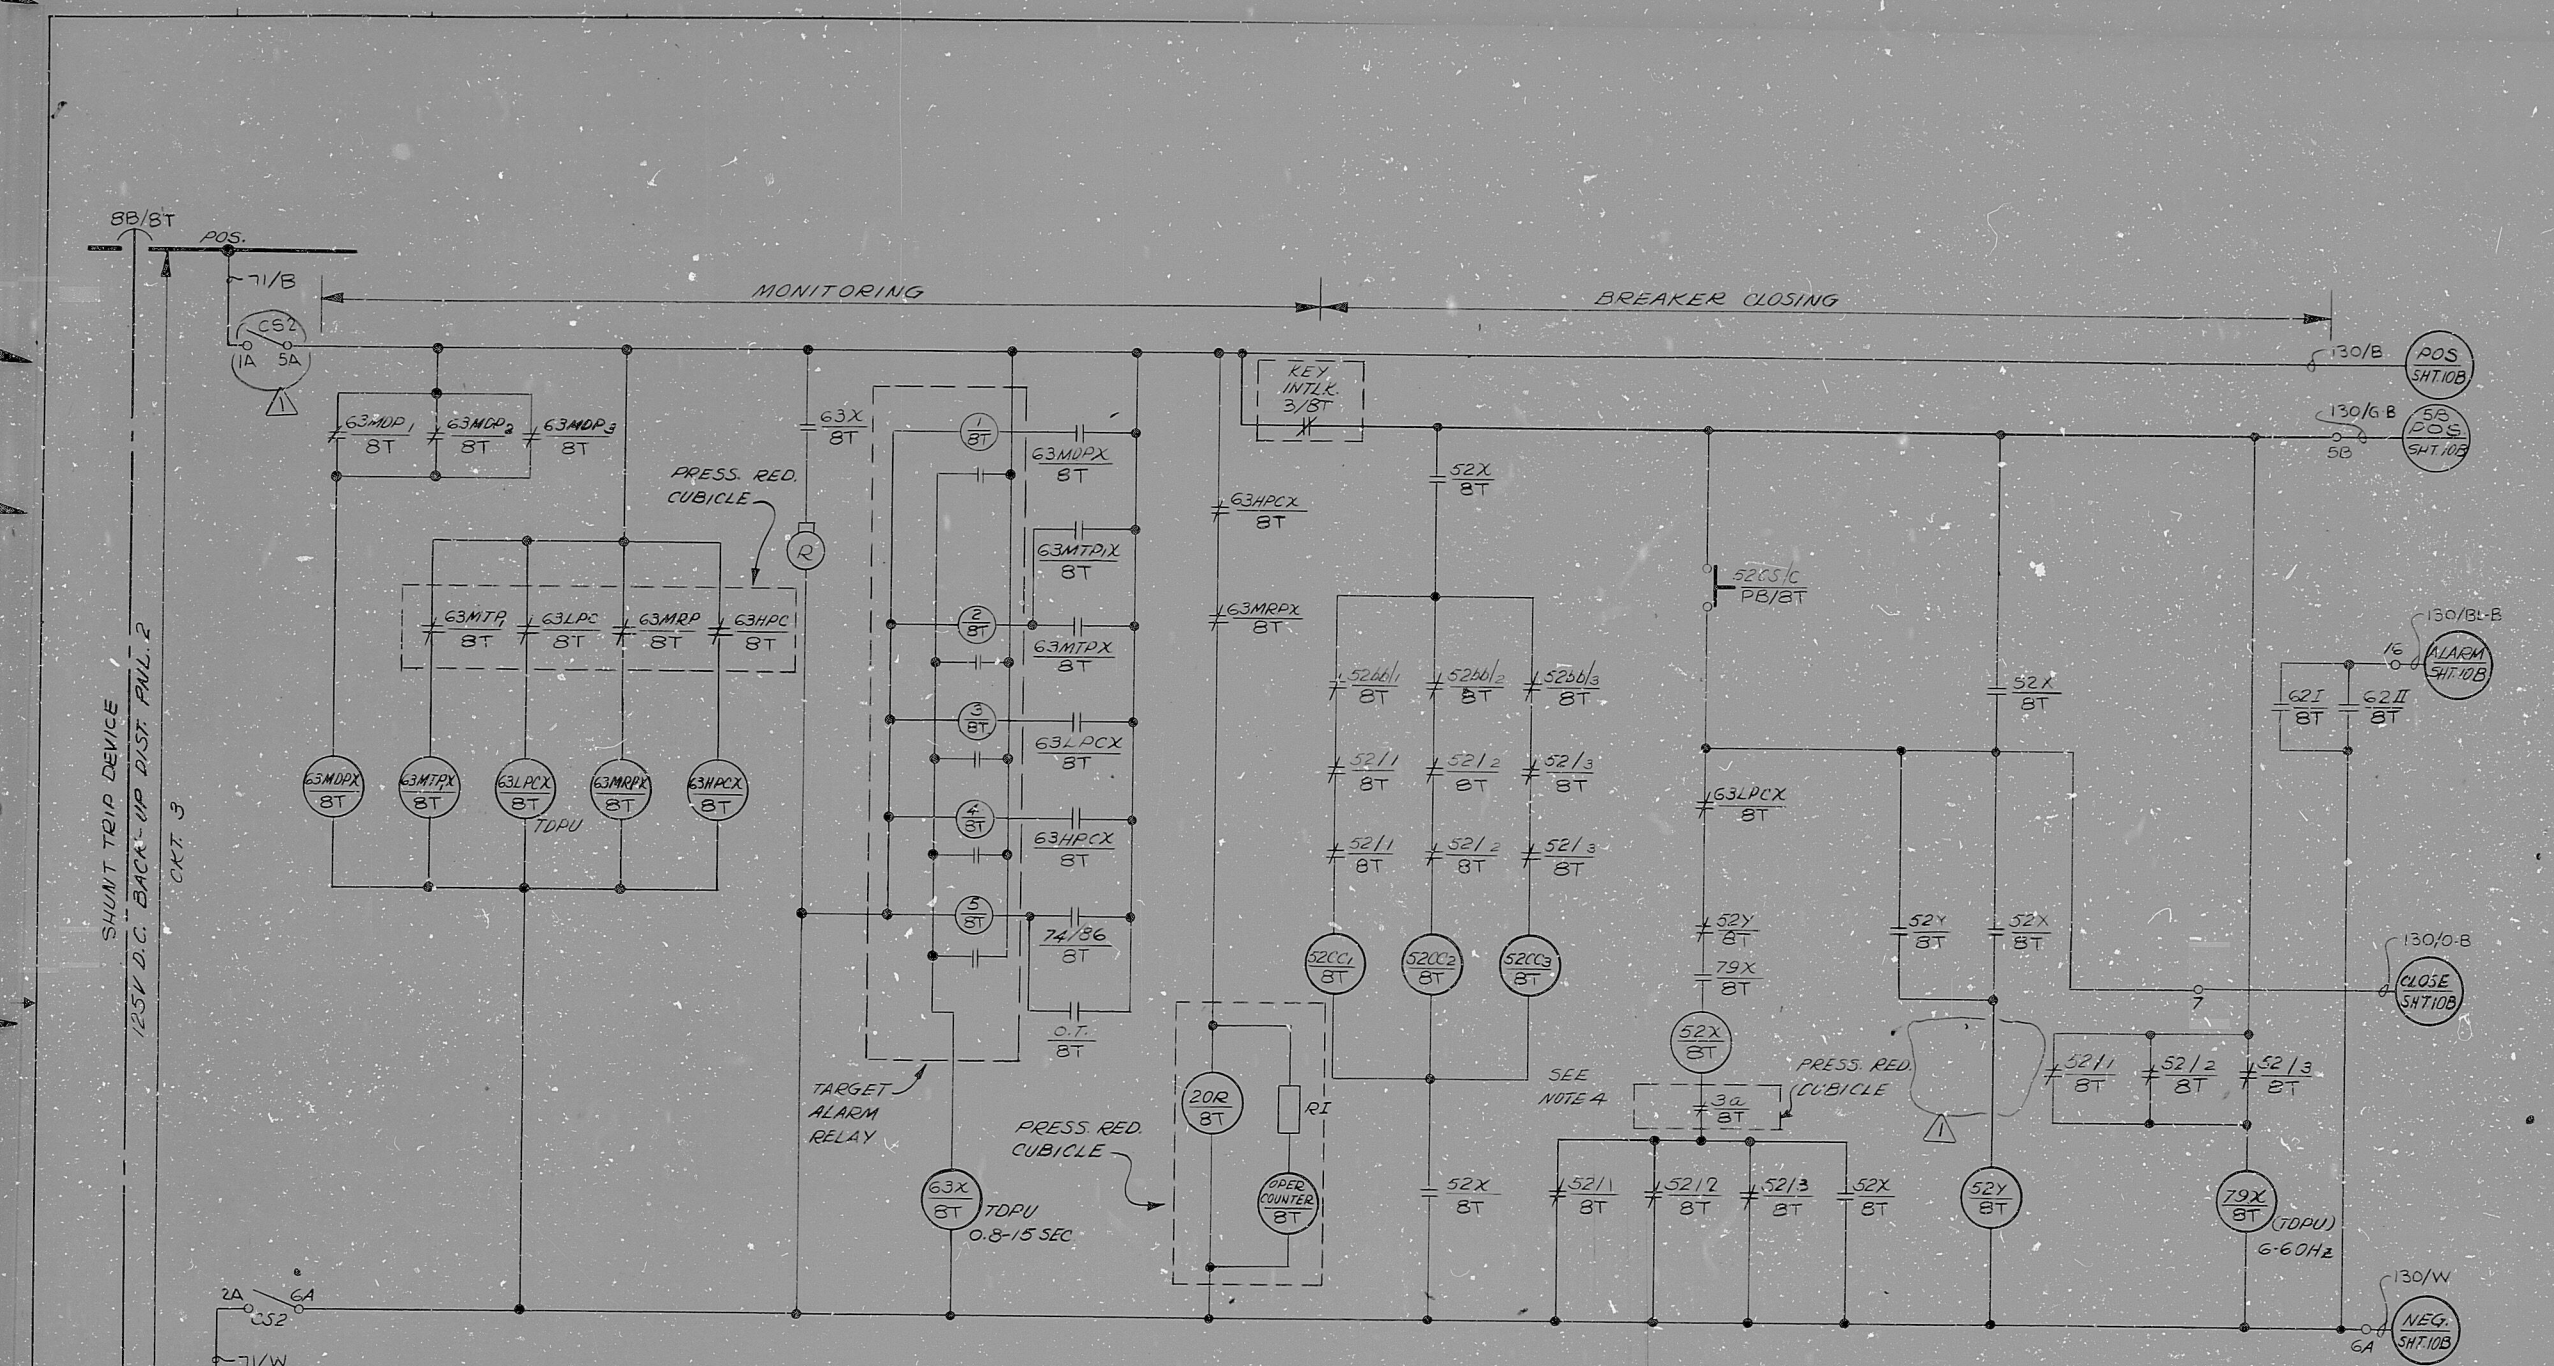


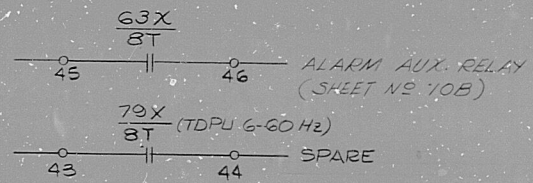

6.5"

11"

17"

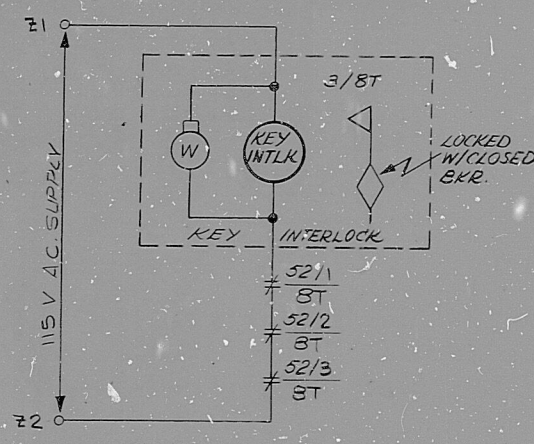

- NOTES:
- 1- FOR CONTINUATION OF SCHEMATIC SEE SHEETS 10B & 10C.
 - 2- FOR REFERENCE DRAWINGS & NOTES SEE SHEET 10C.
 - 3- ALL DEVICES SHOWN ON THIS DWG. ARE INTERIOR TO THE BREAKER.
 - 4- THE MANUAL TRIP CONTACT (30) OPENS THE CLOSING CIRCUIT AND TRIPS THE BREAKER. MANUALLY IT MUST BE RESET MANUALLY.

TERA APERTURE CARD

8105140079
NRCA ANP&F EC040

1	4/2	ADDED PENDING INFO	GP	AK	24	AW
0	4/4	ISSUED FOR CONSTRUCTION	AK	24	AW	
1	4/4	ISSUED FOR COMMENTS APPROVAL	AK	24	AW	
REV	DATE	DESCRIPTION	BY	CHK	ENGR	PROJ. CHIEF
BECHTEL CORPORATION GAITHERSBURG, MARYLAND 7604 THE MILLSTONE POINT COMPANY SUBSIDIARY OF NORTHEAST UTILITIES TITLE MILLSTONE NUCLEAR POWER STATION-UNIT NO. 2 345KV SWYD, D.C. SCHEMATIC DIAG. SHT. NO. 10A ACB 52/8T BACK-UP CIRCUIT DATE 3-3-77 SCALE 1/8"=1'-0" P.A. NO. 165-023 DATE 3-3-77 MICROFILM DATE DWG. NO. 25204-32801						

8.5"

11"

17"

9105140079

DOCKET
NUMBER

ACCESSION
NUMBER

DRAWING NUMBER

SHEET REV.

