


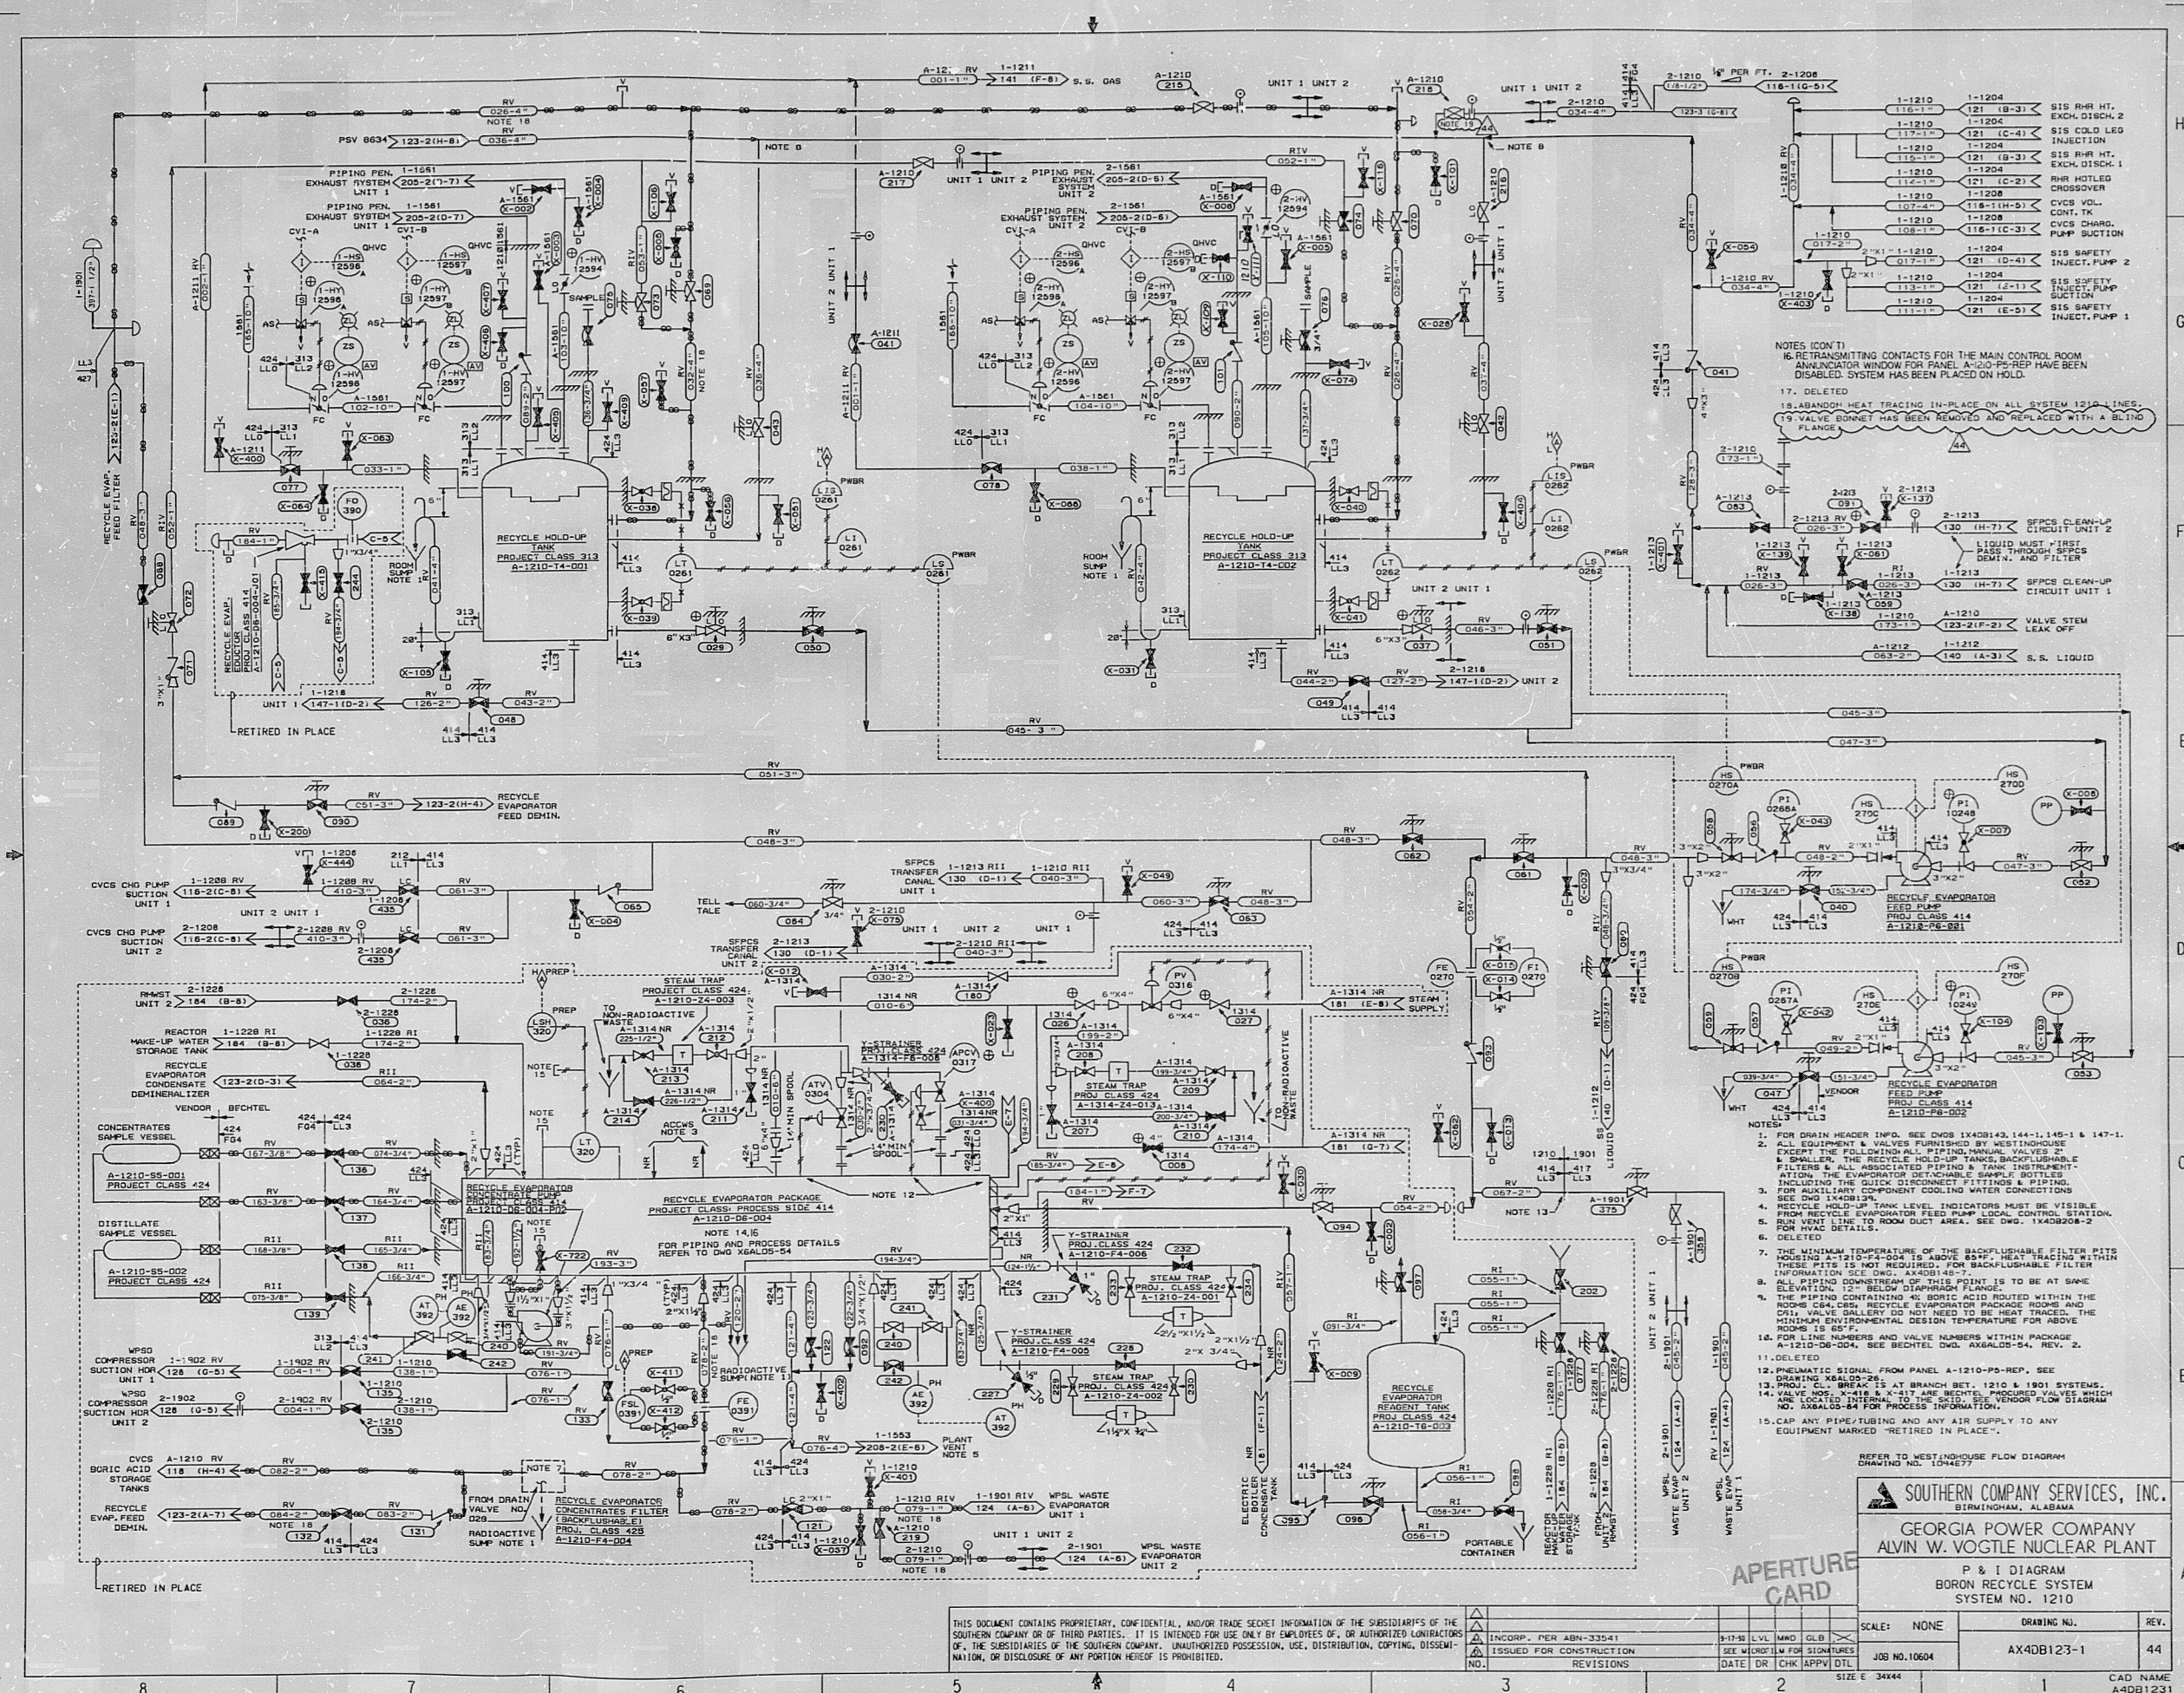

SOUTHERN COMPANY SERVICES, INC.
BIRMINGHAM, ALABAMA
GEORGIA POWER COMPANY
ALVIN W. VOGTLE NUCLEAR PLANT

P & I DIAGRAM
BORON RECYCLE SYSTEM
SYSTEM NO. 1210

SCALE: NONE
DRAWING NO. AX40B123-1
REV. 44

THIS DOCUMENT CONTAINS PROPRIETARY, CONFIDENTIAL, AND/OR TRADE SECRET INFORMATION OF THE SOUTHERN COMPANY OR OF THIRD PARTIES. IT IS INTENDED FOR USE ONLY BY EMPLOYEES OF, OR AUTHORIZED CONTRACTORS OF, THE SOUTHERN COMPANY. UNAUTHORIZED POSSESSION, USE, DISTRIBUTION, COPYING, DISSEMINATION, OR DISCLOSURE OF ANY PORTION HEREOF IS PROHIBITED.

INCORP. PER ABN-33541
ISSUED FOR CONSTRUCTION
DATE DR CHK APPV DTL
REVISIONS

JOB NO. 10604
DATE 10/1/64
SIZE E 34x44
CAD NAME A40B1231

PDR RLS 9910210047

9910210047

