



REV.	DATE	DESCRIPTION
4-7-70		FOR CONSTR.
5-5-70		REV. CONSTR.
7-2-70		REV. CONSTR.
9-22-70		REV. CONSTR.

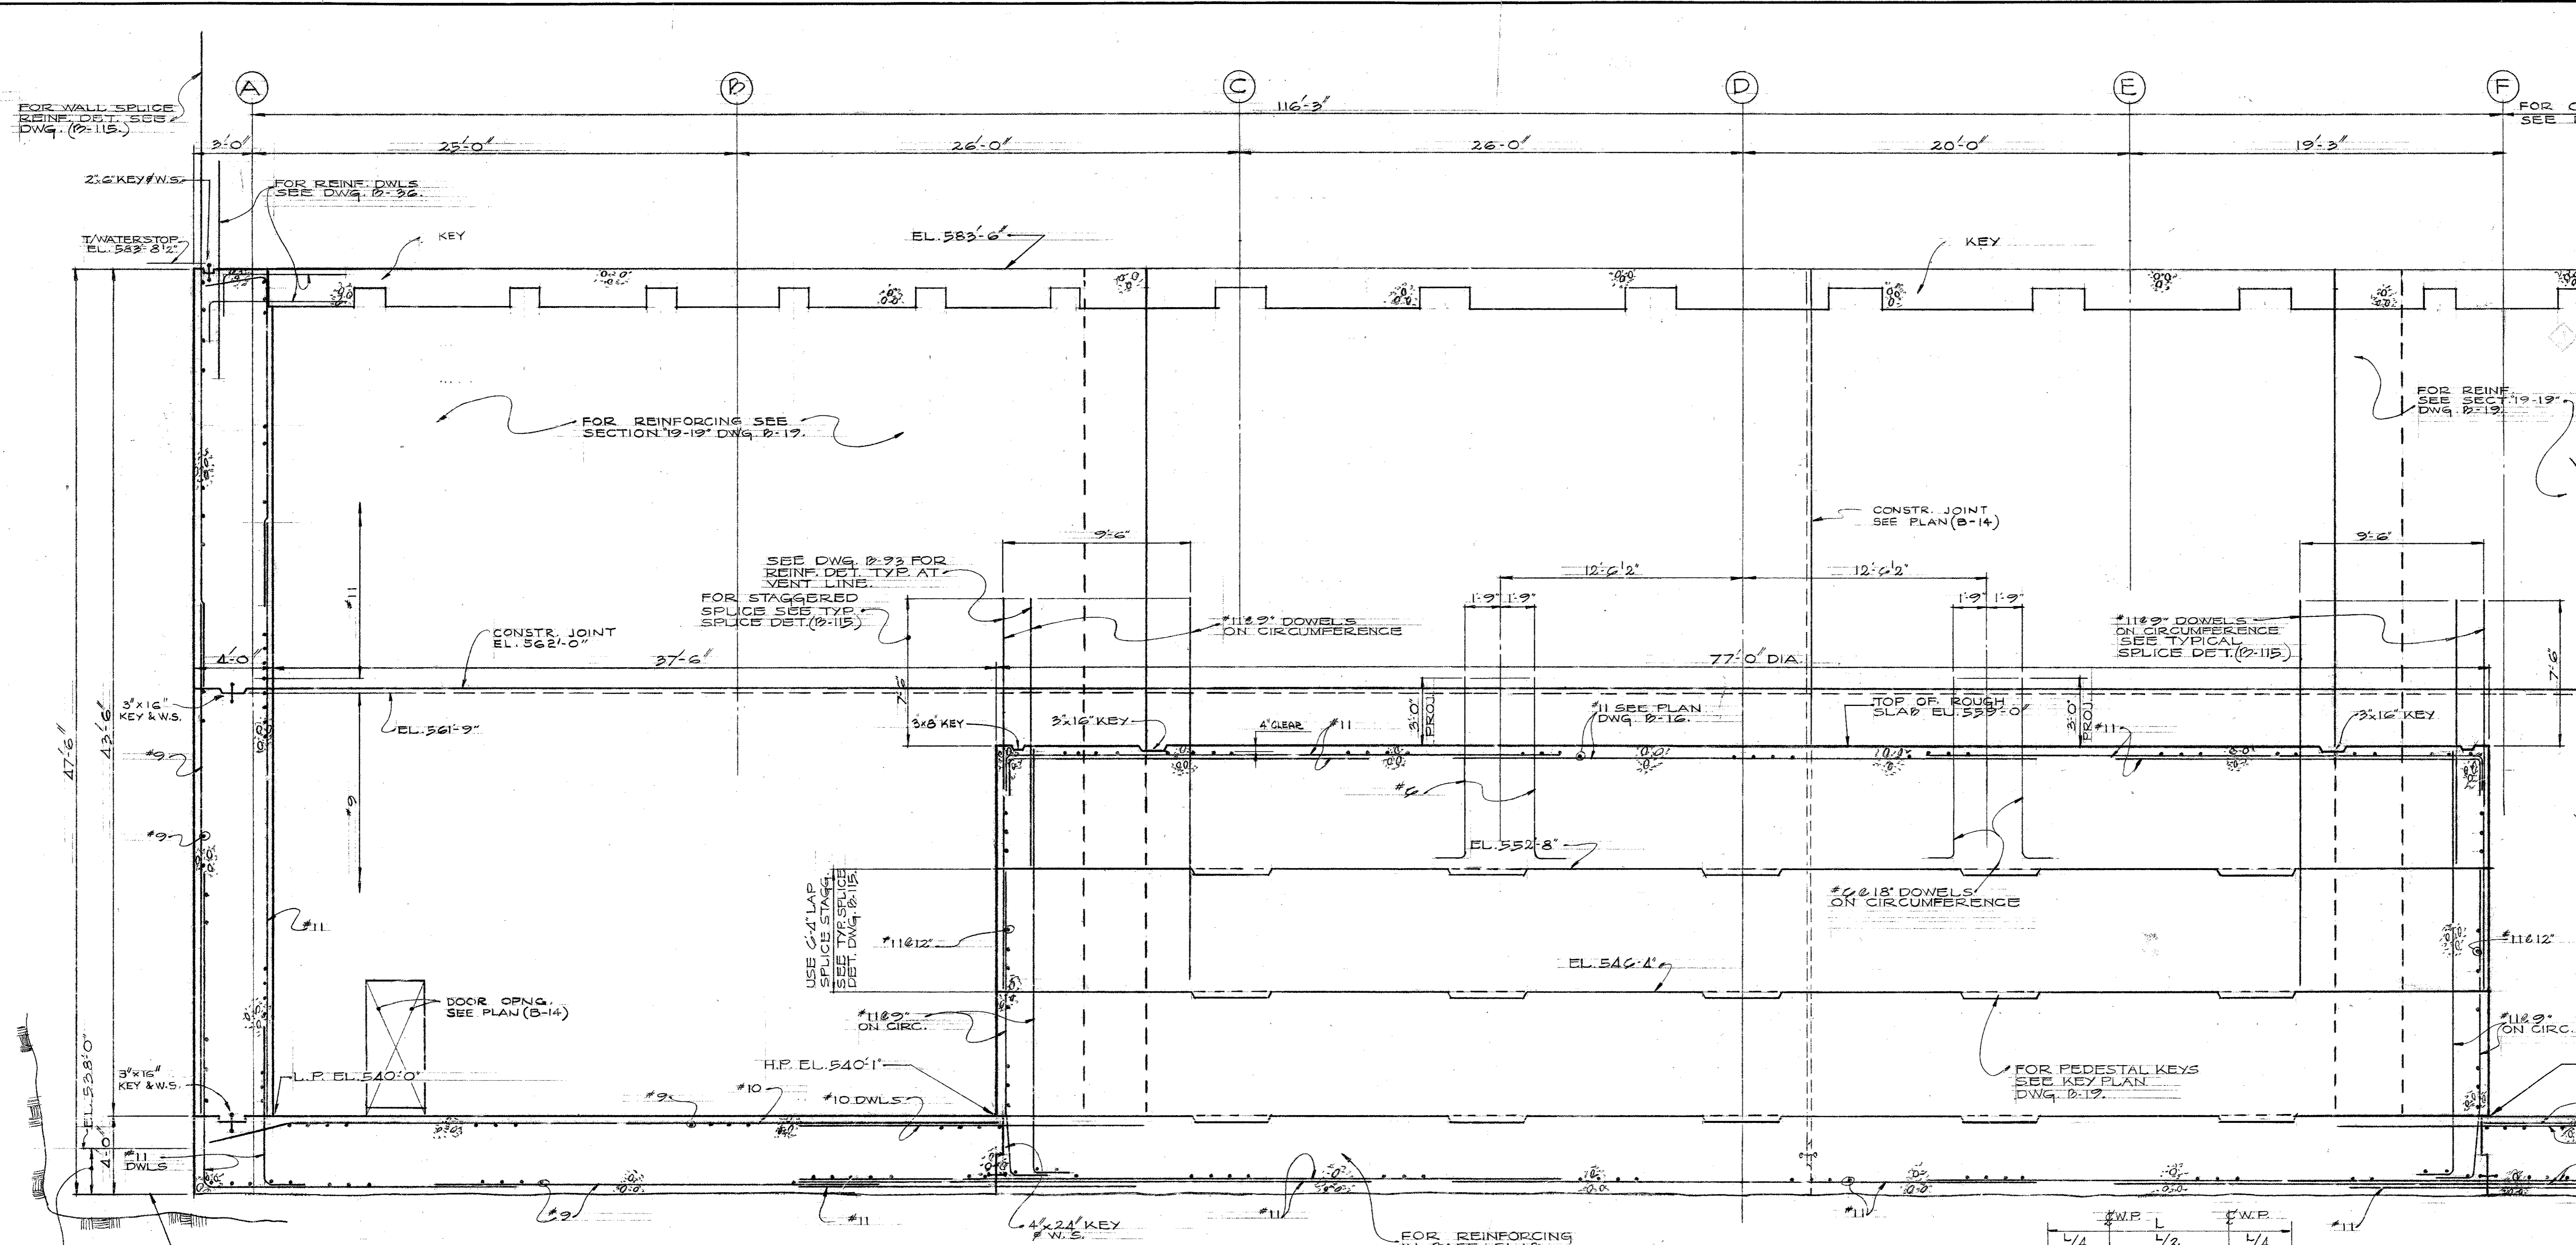

DWG. NO.	NO. REQS.	SLAB THICKNESS	REINF. TYP. EACH WAY	REMARKS
12-29	5	2'-0"	#7@12"	
12-29	2	2'-6"	#8@12"	

SECTION 1-1 (B14-B15)

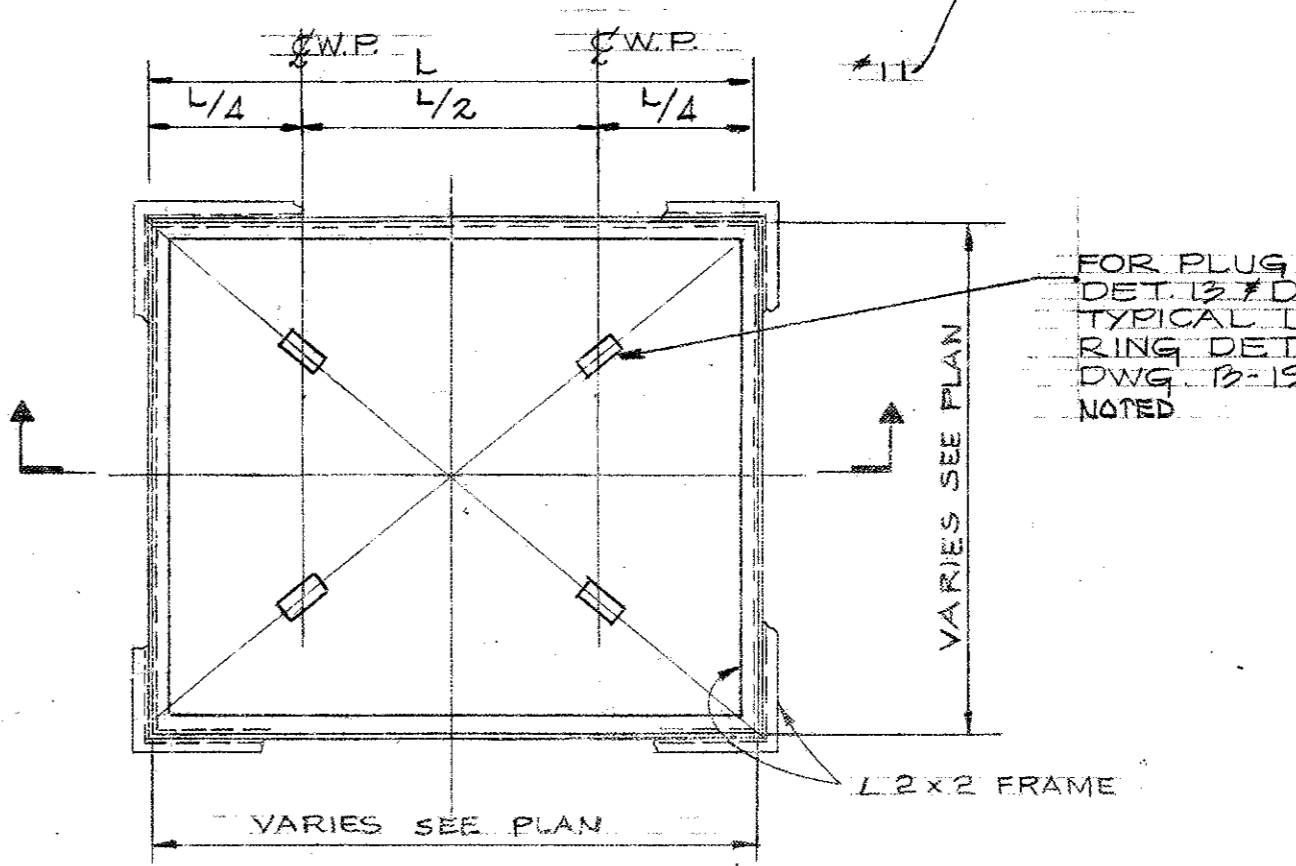

PLAN


- NOTES
- FOR GENERAL NOTES SEE DWG. (B-12).
 - THE SUMP COVERS SHOWN ON THIS DRAWING ARE NOT NUCLEAR SAFETY RELATED.
 - FOR EMBEDDED #9 DWLS AND KEYS FOR FLOOR AT EL. 540'-0" SEE DWG. (B-30) AND FOR EL. 542'-0" SEE (B-24).

REFERENCE DRAWINGS


DTC	REV.	DSN	PIS

6 C 721-2315
LATEST REVISION

NUCLEAR SAFETY RELATED

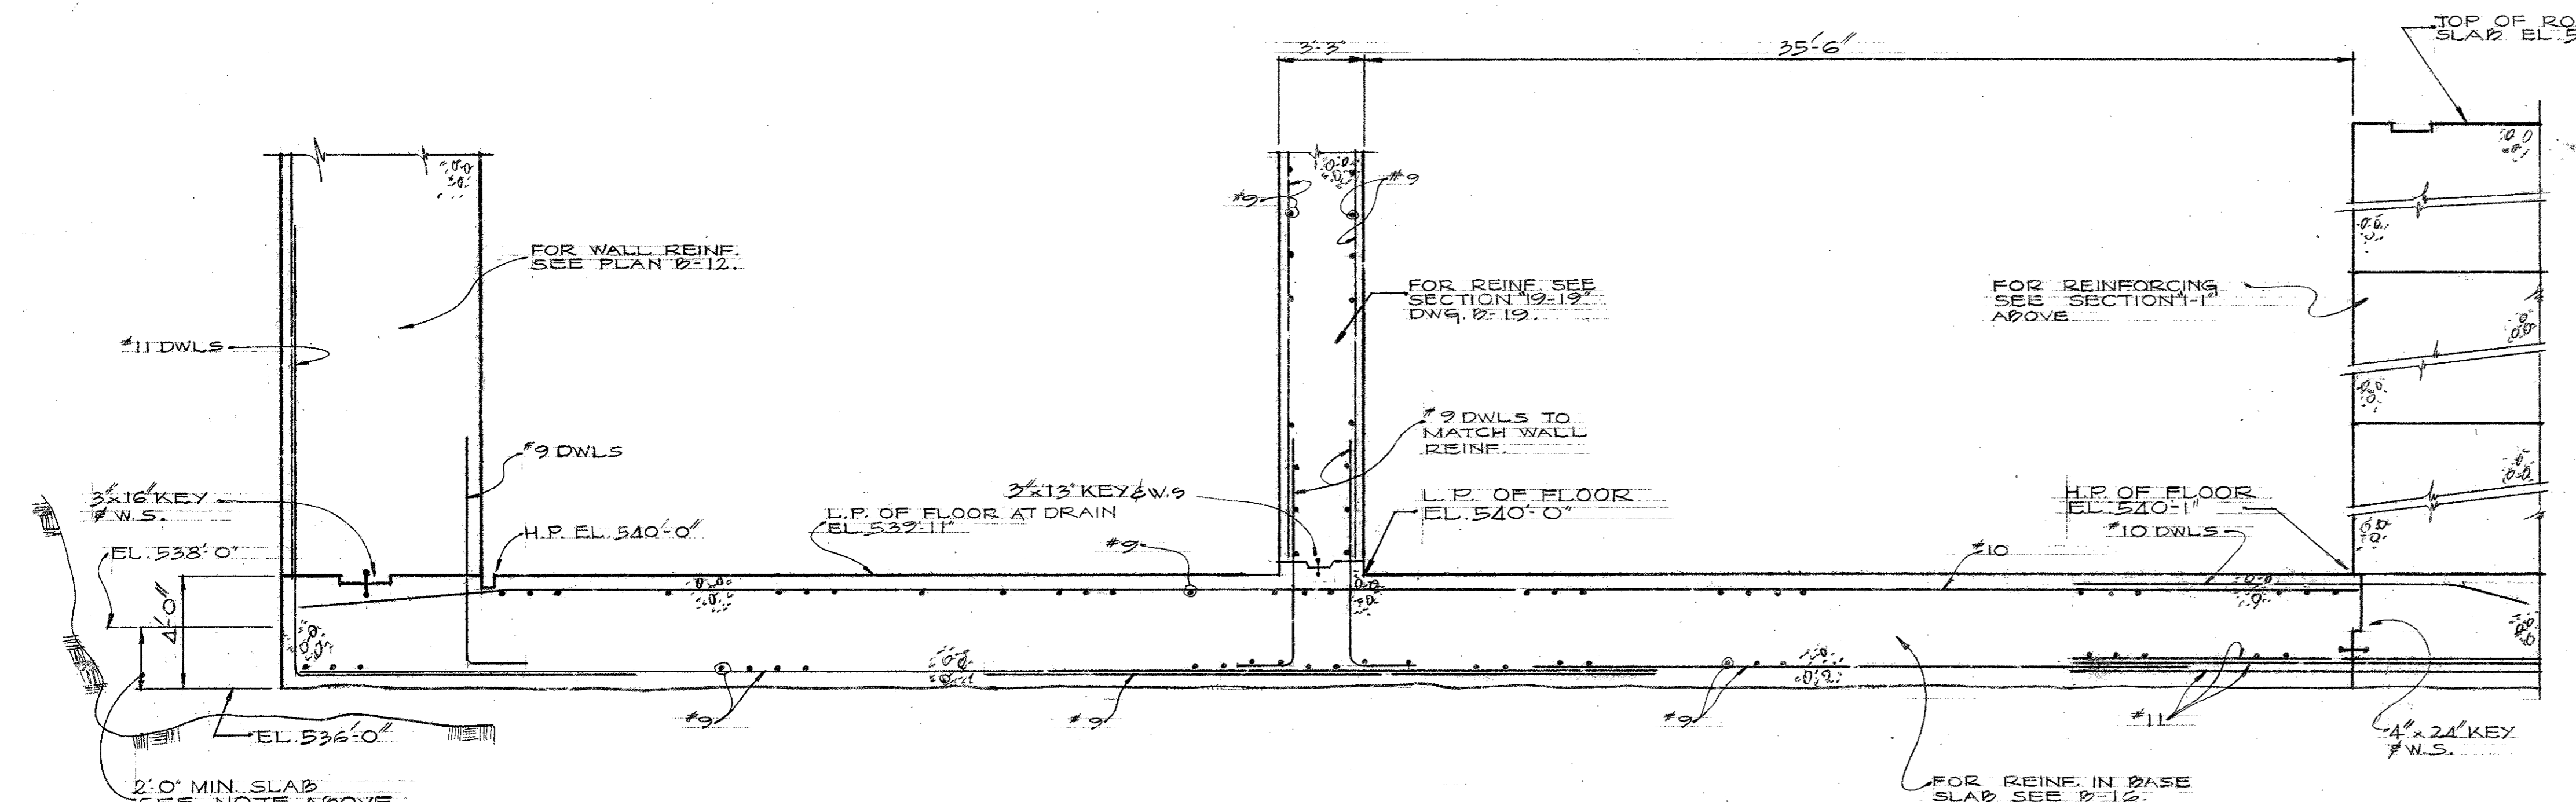

SECTION 12-12 (B-12)

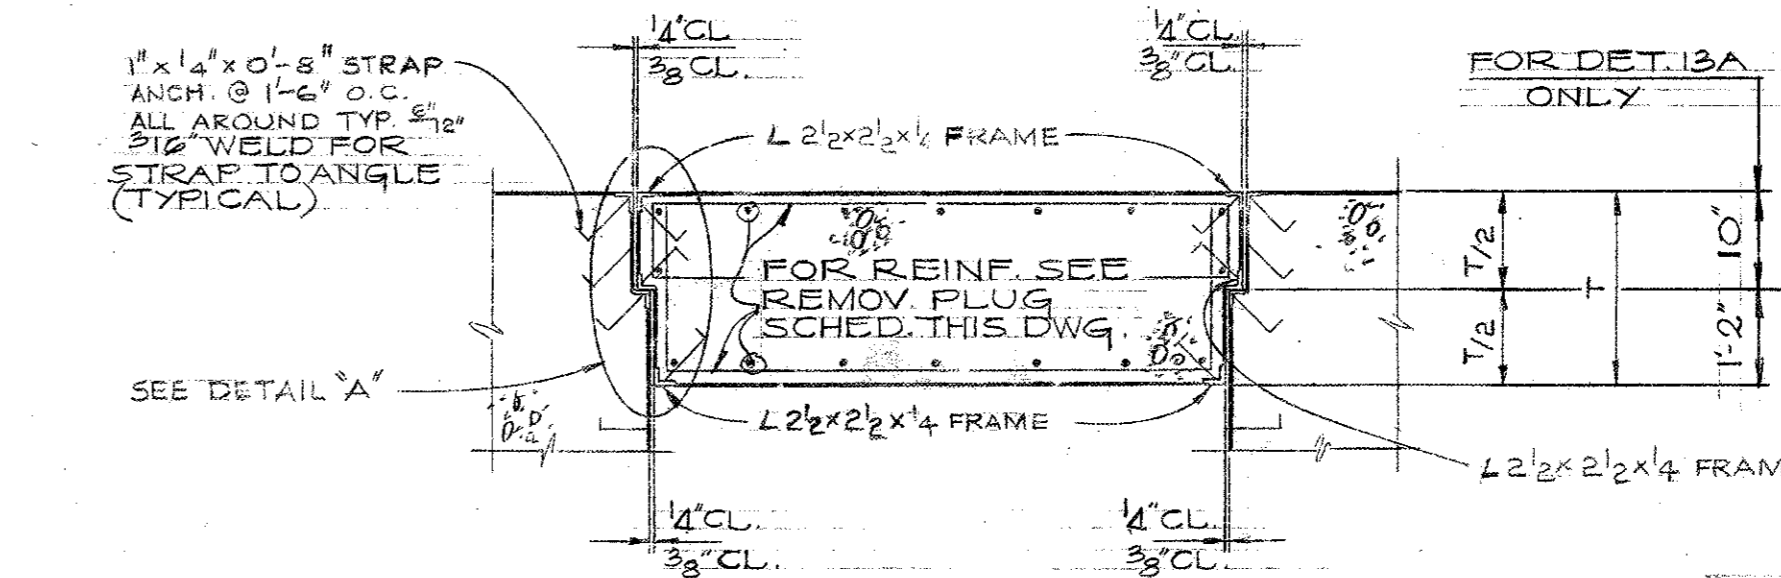

SECTION

PLUG DETAIL 12 (AS SHOWN)
PLUG DETAIL 13 (AS SHOWN & NOTED)
PLUG DETAIL 13A (AS SHOWN & NOTED)
SCALE: 1/2"=1'-0"

DOCUMENT CONTROL NO. T21-00

FOR ERECTION DRAWING SEE DECO. DWG. C721-3315

GLEN A. CHAUVIN
ENGINEER
No. 22139

SARGENT & LUNDY
ENGINEERS
CHICAGO

NO.	DATE	BY	CHK'D BY	DESCRIPTION
1	11-18-70	W. J.
2	12-12-70	G. A. Chauvin		ADDED DOCUMENT CONTROL NO. 4 NUCLEAR SAFETY RELATED STAMP
3	1-19-71	R. SAUER		ADDED KEY IN SEC. 1-1
4	2-27-71	R. SAUER		ADDED KEY SIZE AND COVER OF REINF. AND REVISED PLUG SCHEDULE.
5	3-19-71	K. EUS		ADDED KEYS ON SECT. 1-1 AND REMOVED NOTE #2.
6	4-9-71	R. A. M.		ADDED INCL. CODE