




PLAN OF BOTTOM SLAB REINFORCEMENT
RETAINING WALL NO. 1

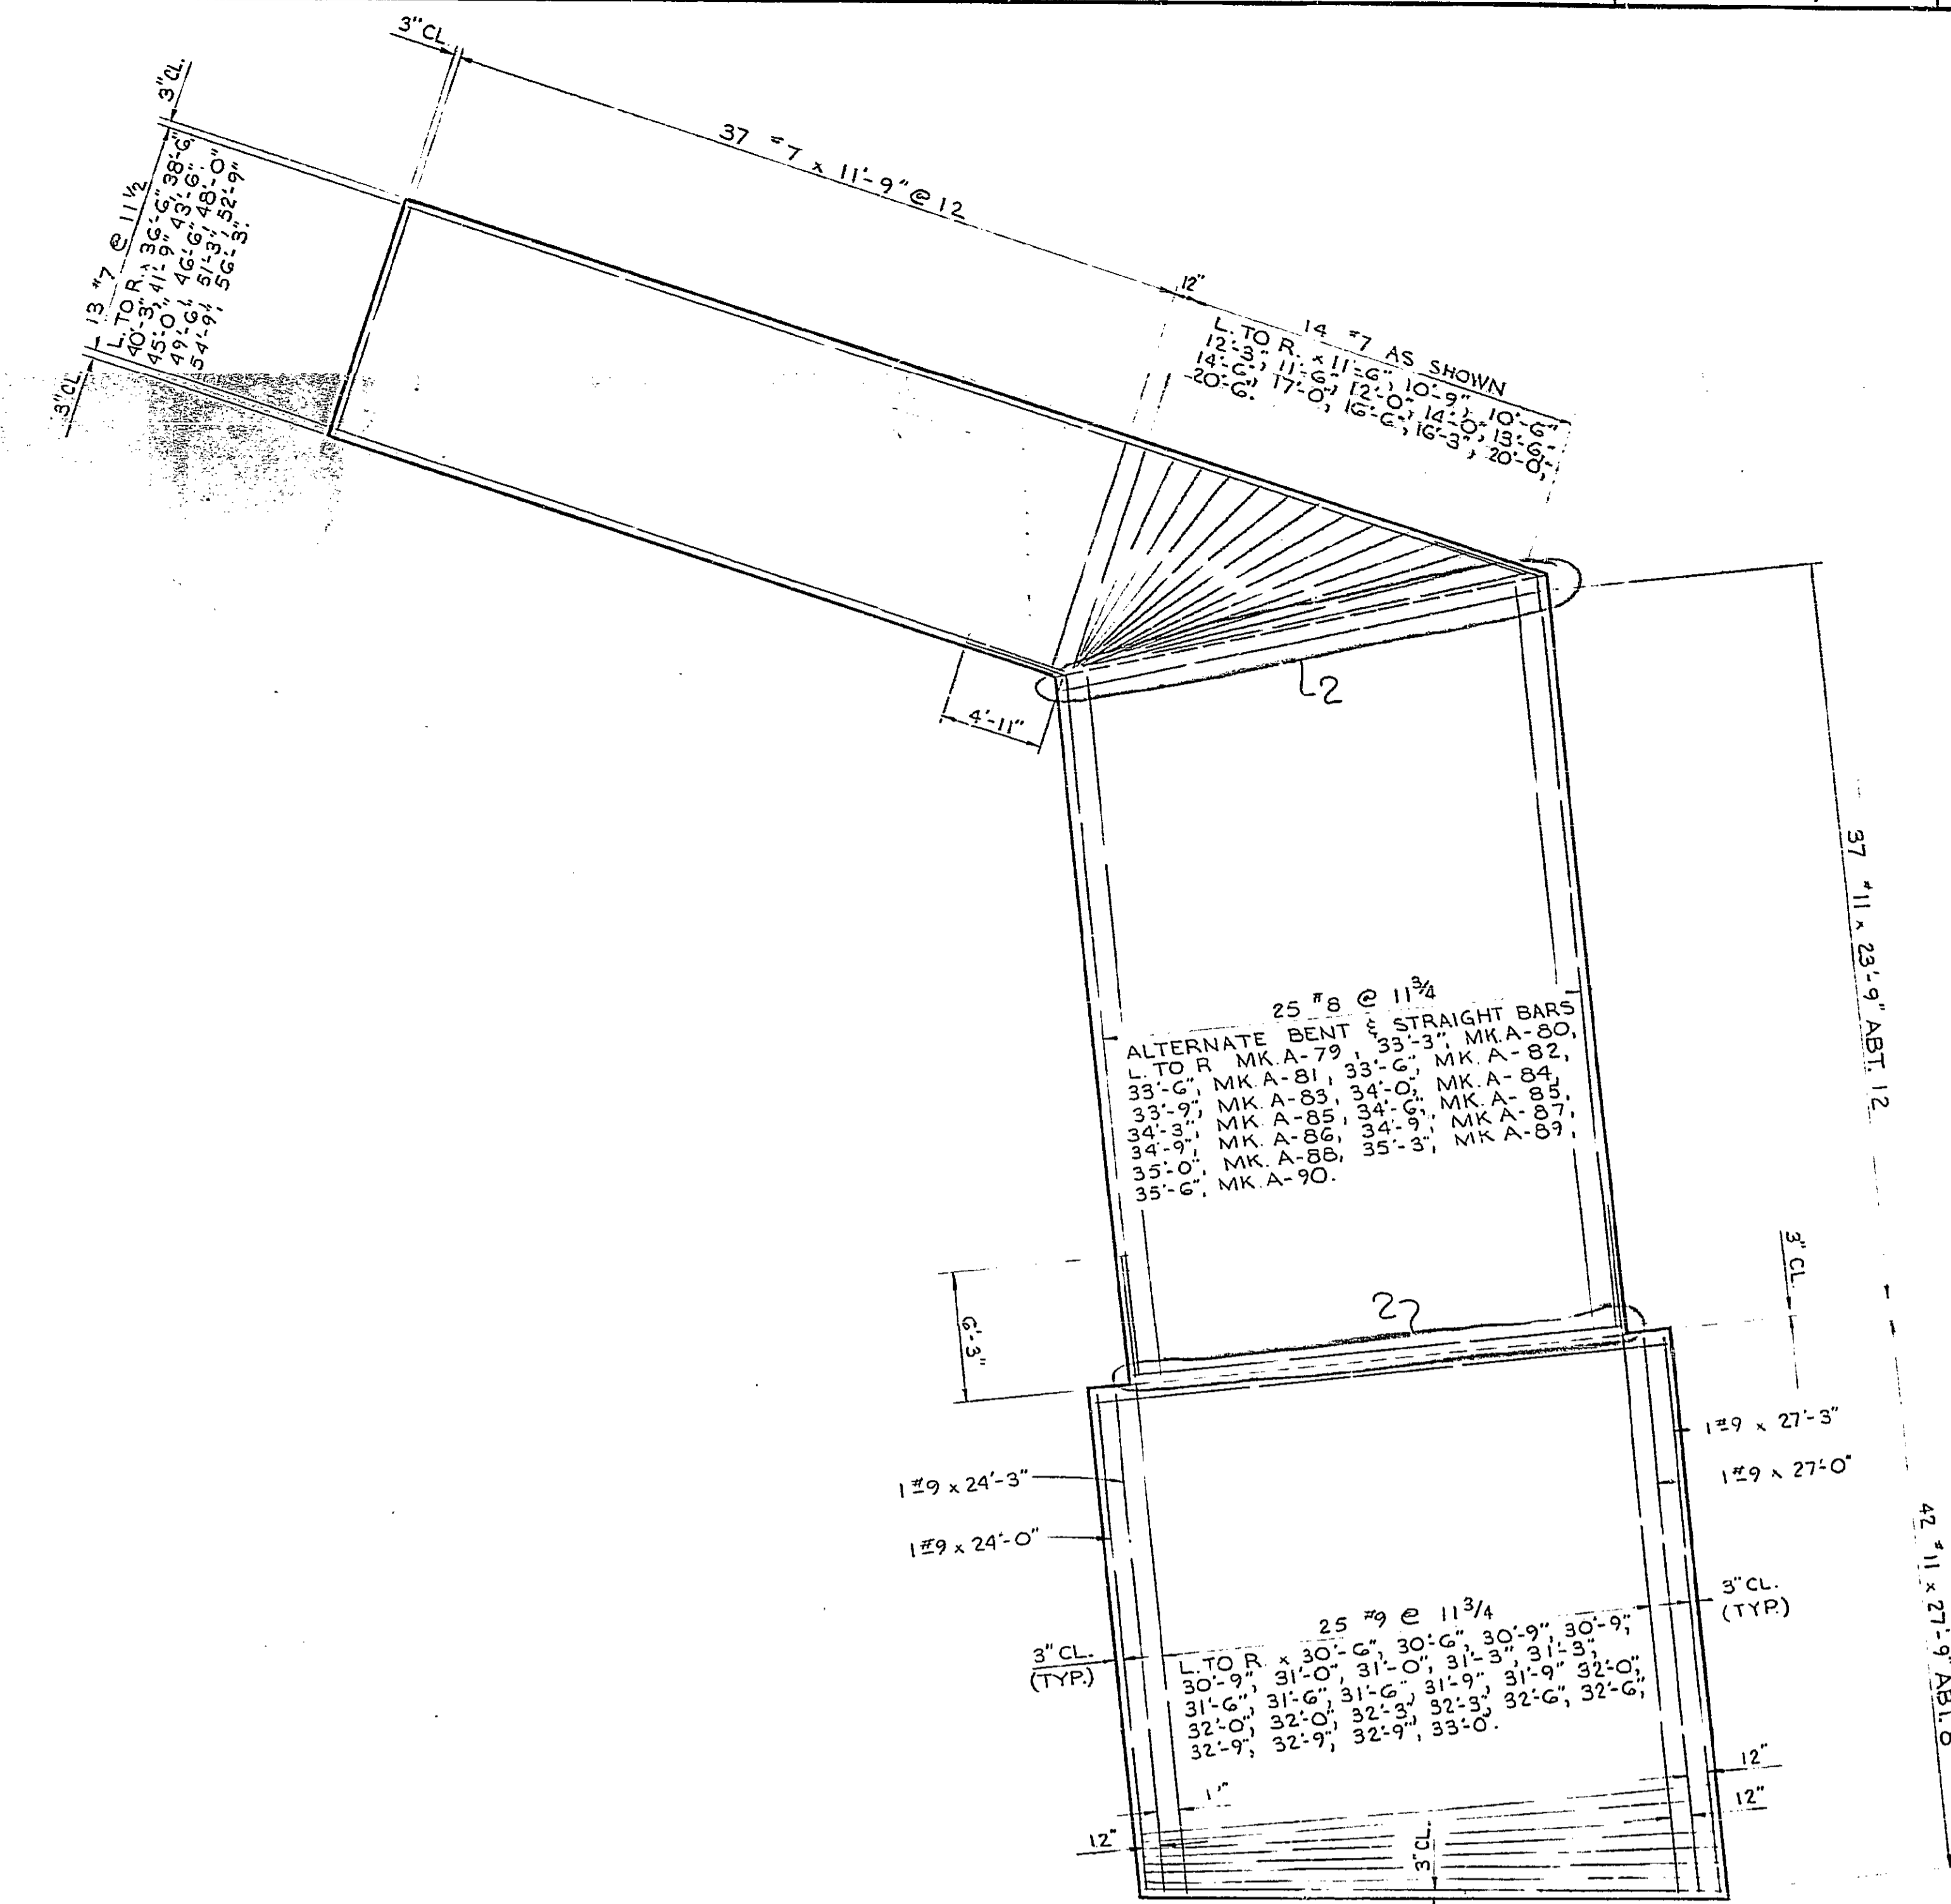


PLAN OF TOP SLAB REINFORCEMENT
RETAINING WALL NO. 1

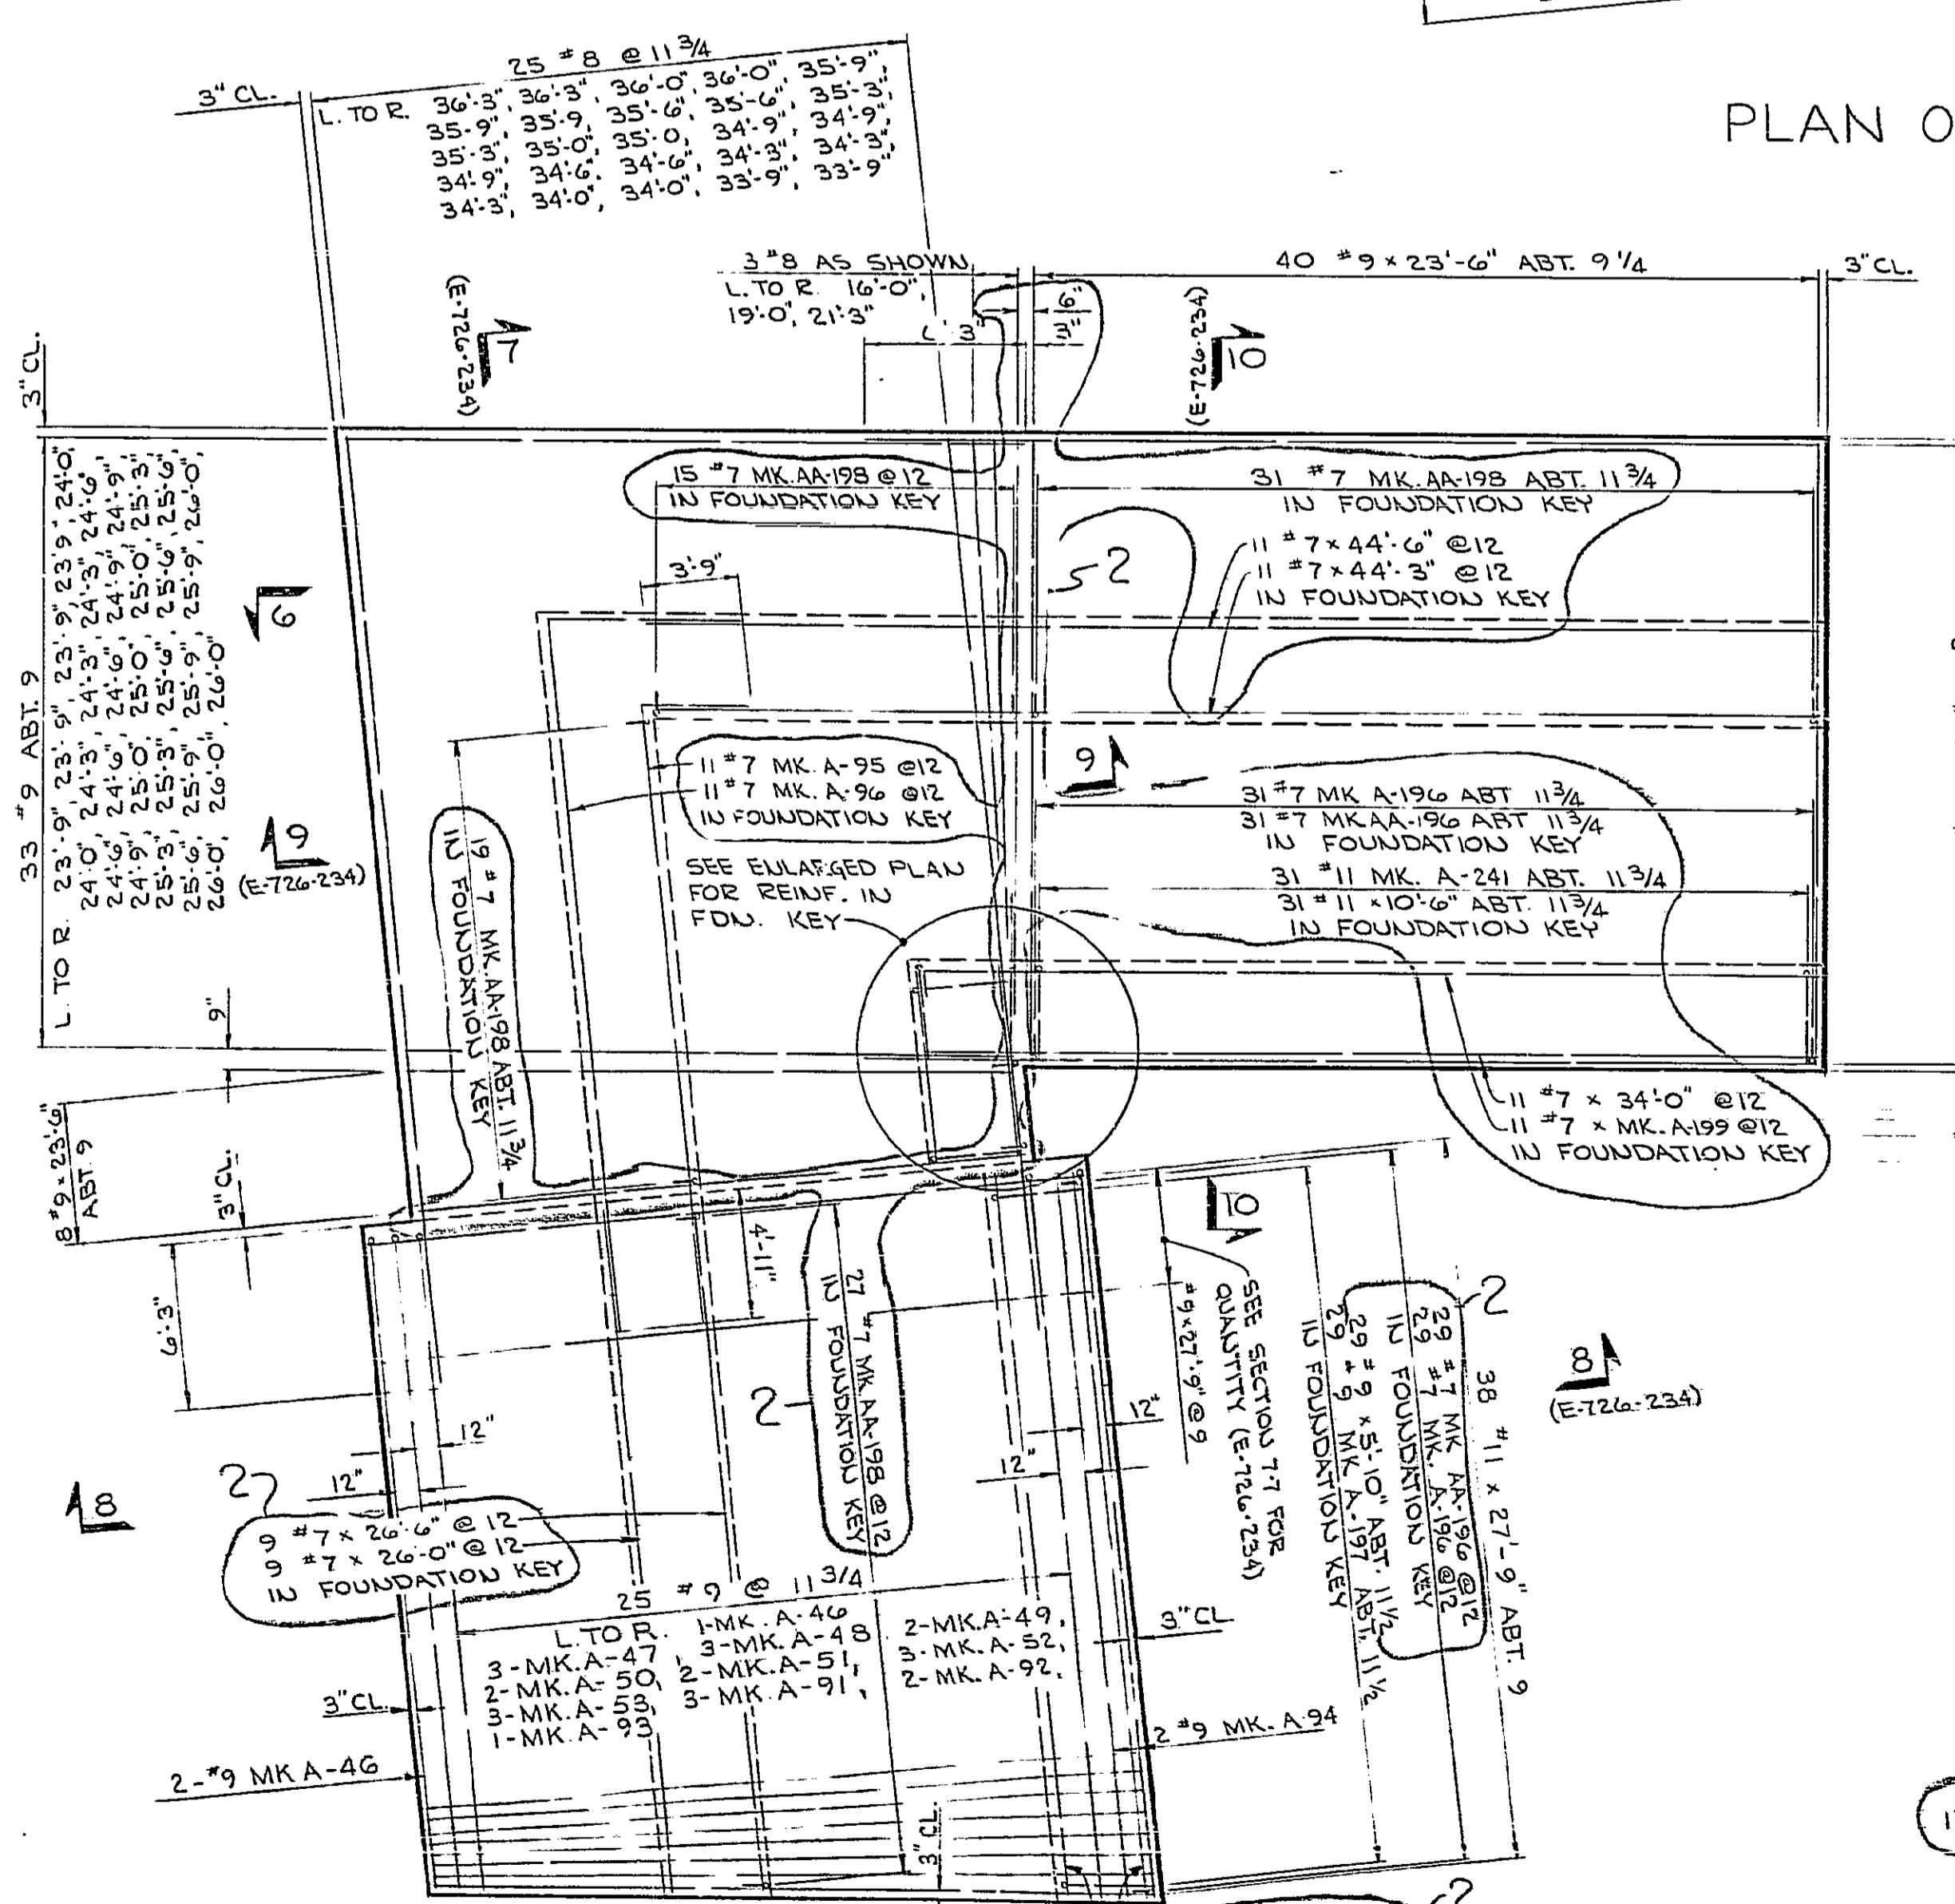

PLAN OF BOTTOM SLAB REINFORCEMENT
RETAINING WALL NO. 2

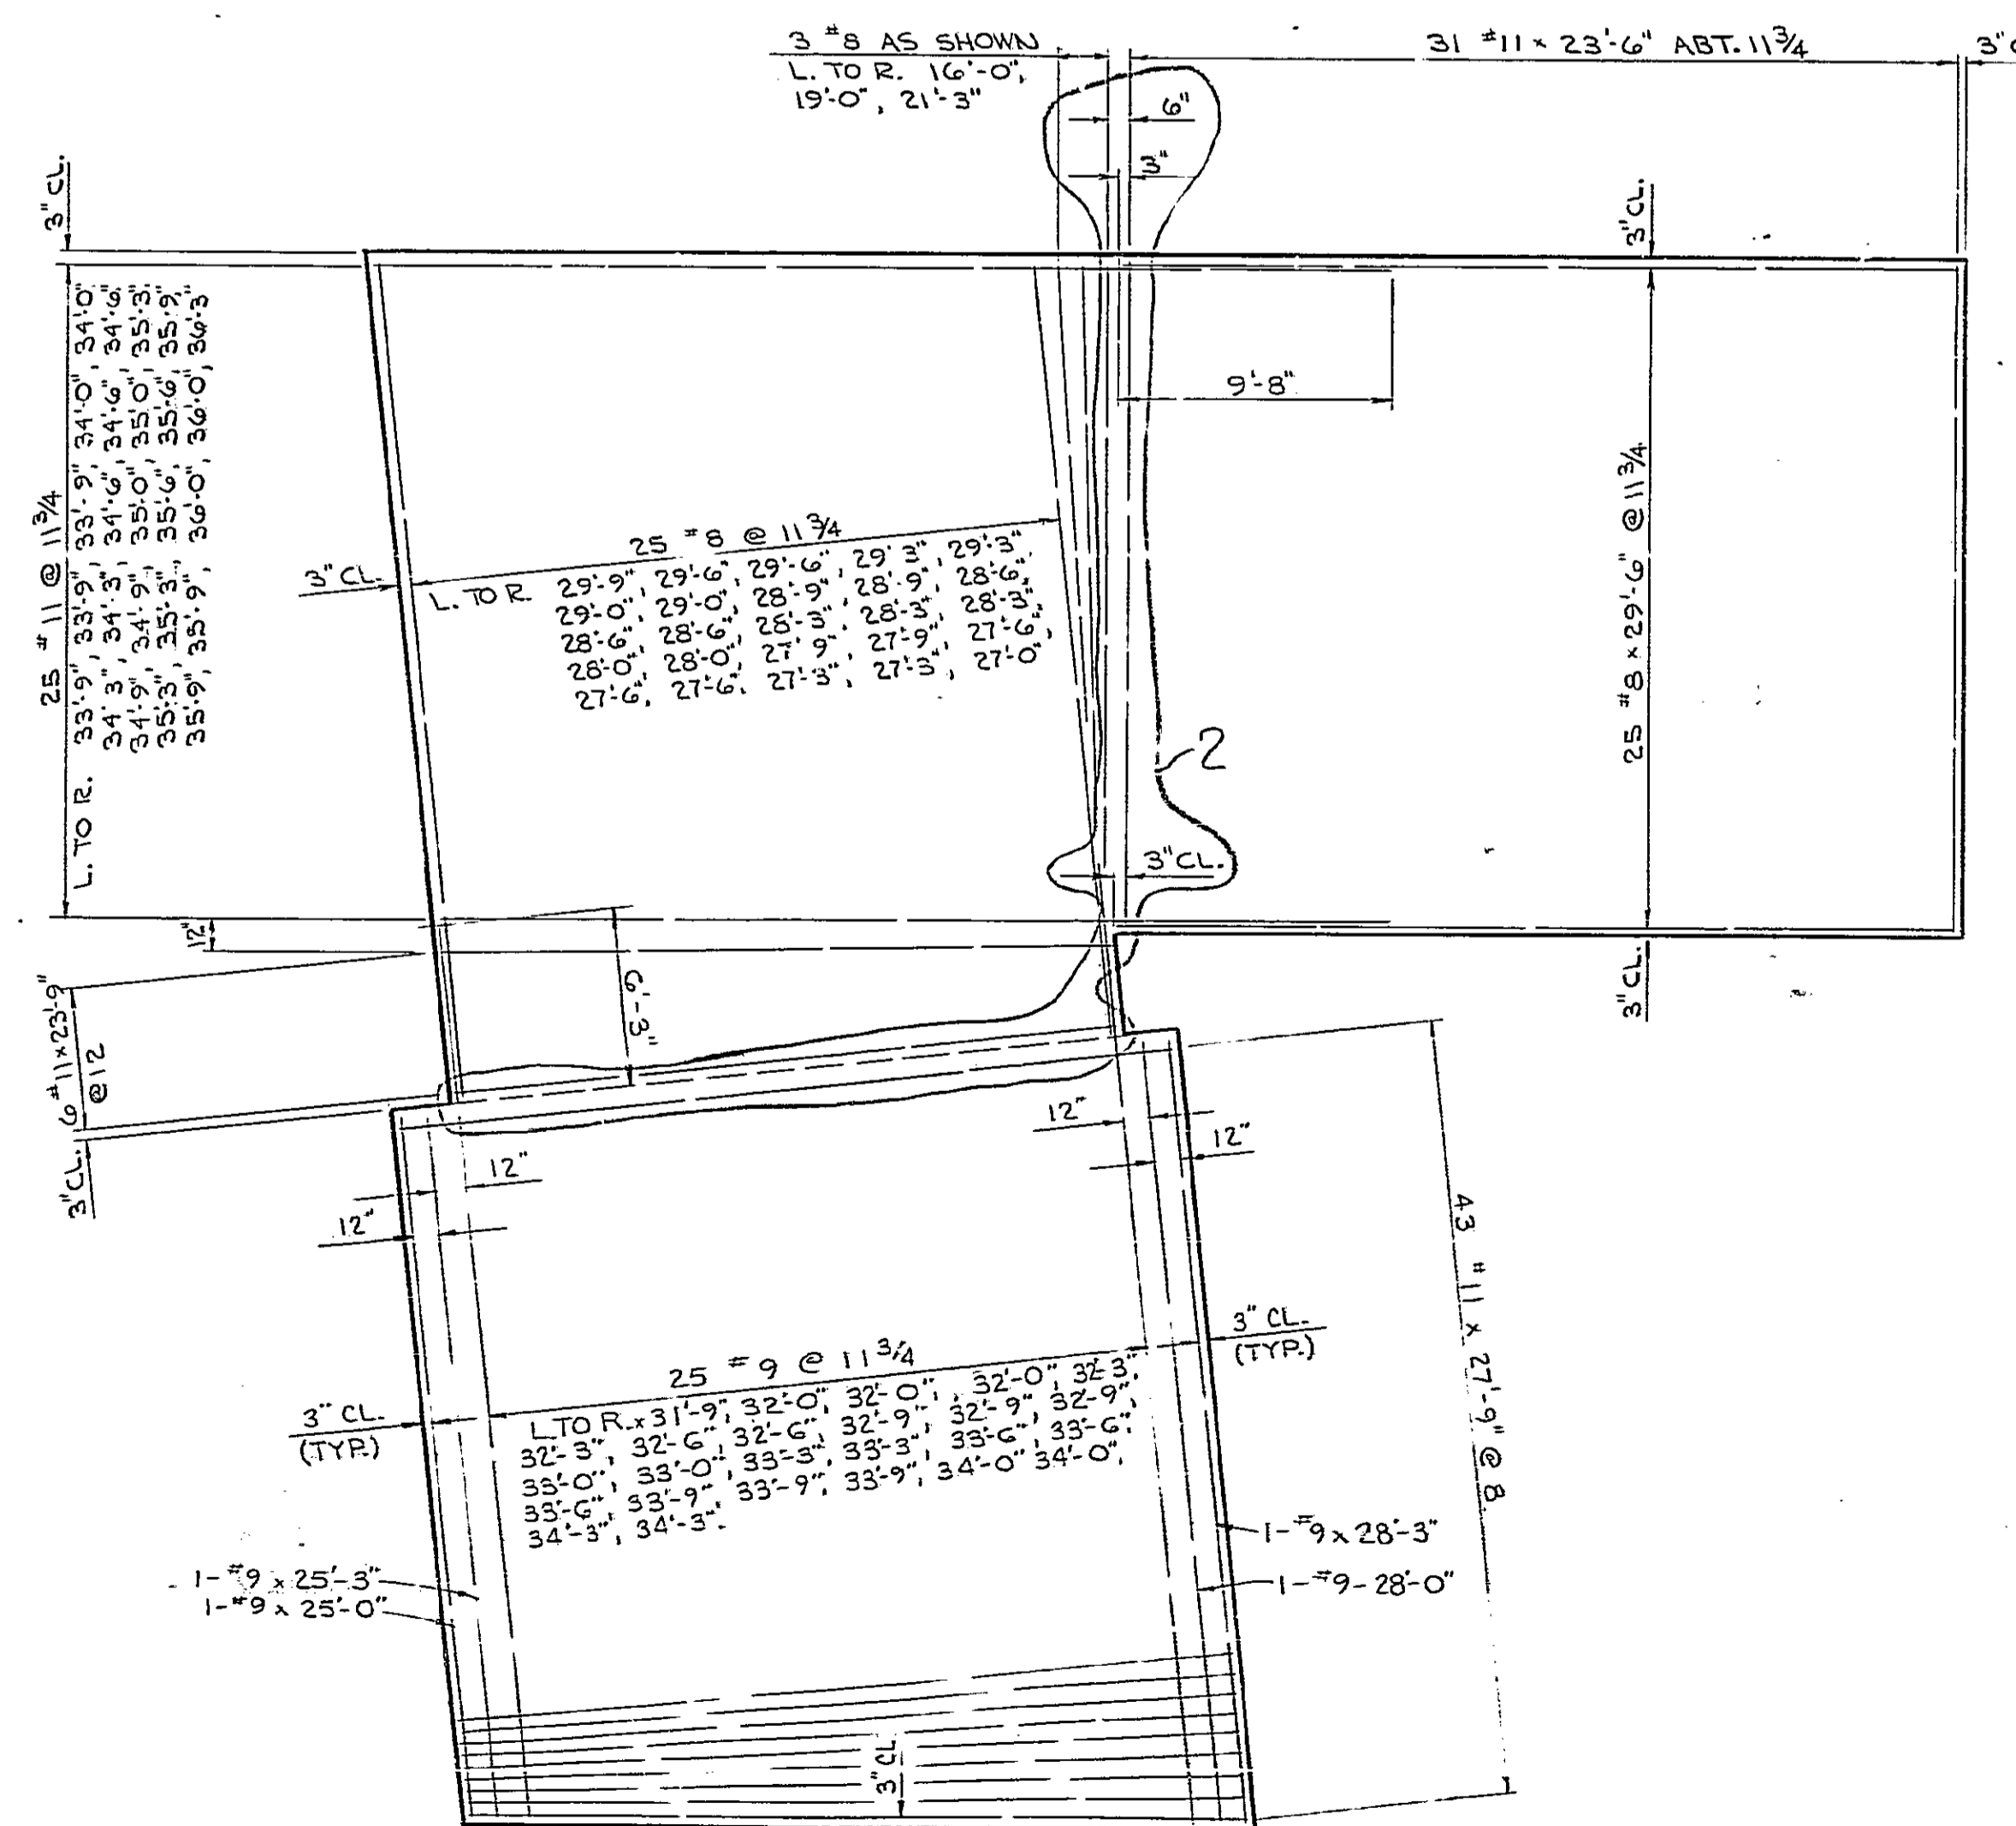

PLAN OF TOP SLAB REINFORCEMENT
RETAINING WALL NO. 2

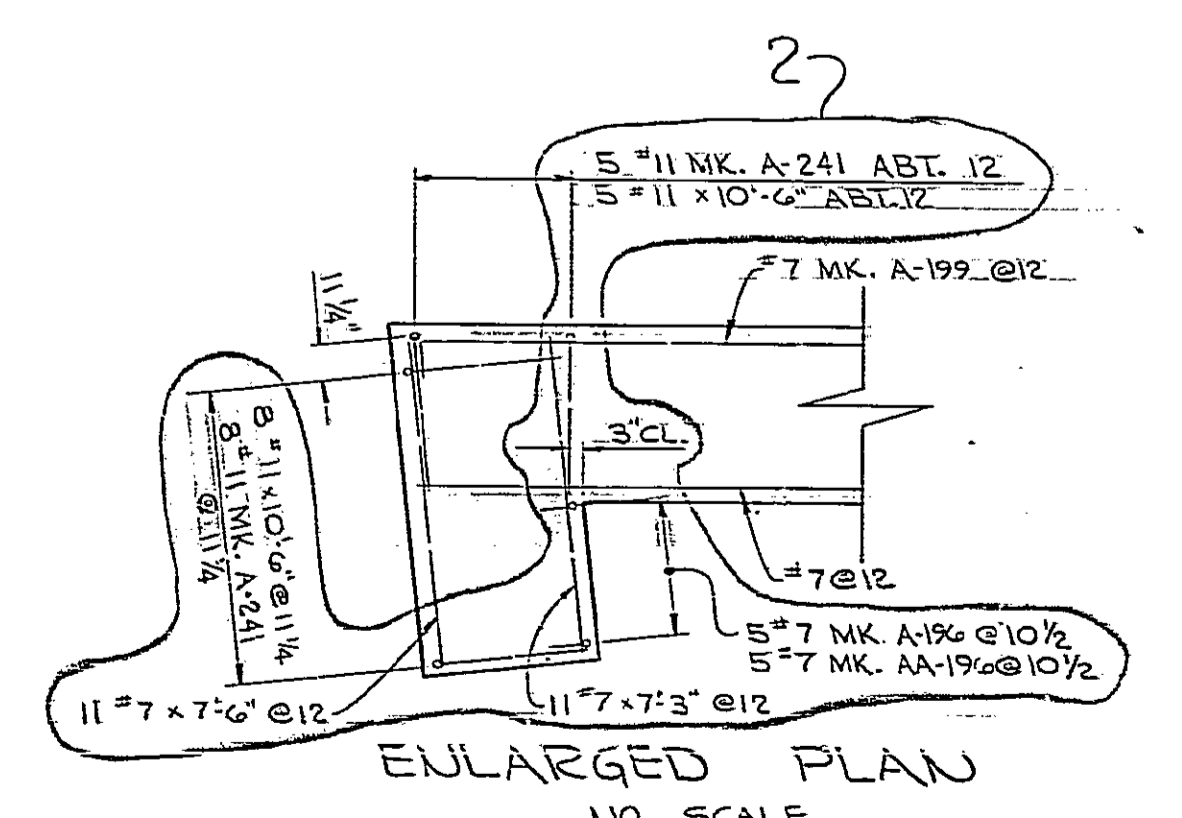

ENLARGED PLAN
NO SCALE

NO. MADE CHGD. APPROVAL DATE	
REVISIONS	
01-77-75	CONSTRUCTION
01-77-75	LIMITED CONSTRUCTION: AS NOTED
01-77-75	PRELIMINARY NOT FOR CONSTRUCTION BIDDING PURPOSES
DATE	RELEASED FOR ENGR.
SOUTH CAROLINA ELECTRIC & GAS COMPANY	
VIRGIL C. SUMNER NUCLEAR STATION UNIT #1	
CIVIL	
CONDENSER CIRC. WATER INTAKE STR. RETAINING WALLS	
BOTTOM SLAB REINFORCEMENT PLANS-RETAINING WALLS NO. 1 & 2	
GILBERT ASSOCIATES, INC.	
ENGINEERS AND CONSULTANTS	
DATE	SCALE
04/18/81	1"=1'-0"
04	4461 E-726-232 2
04461-000	DRAWING NUMBER
	REV