



SYSTEM DATA					

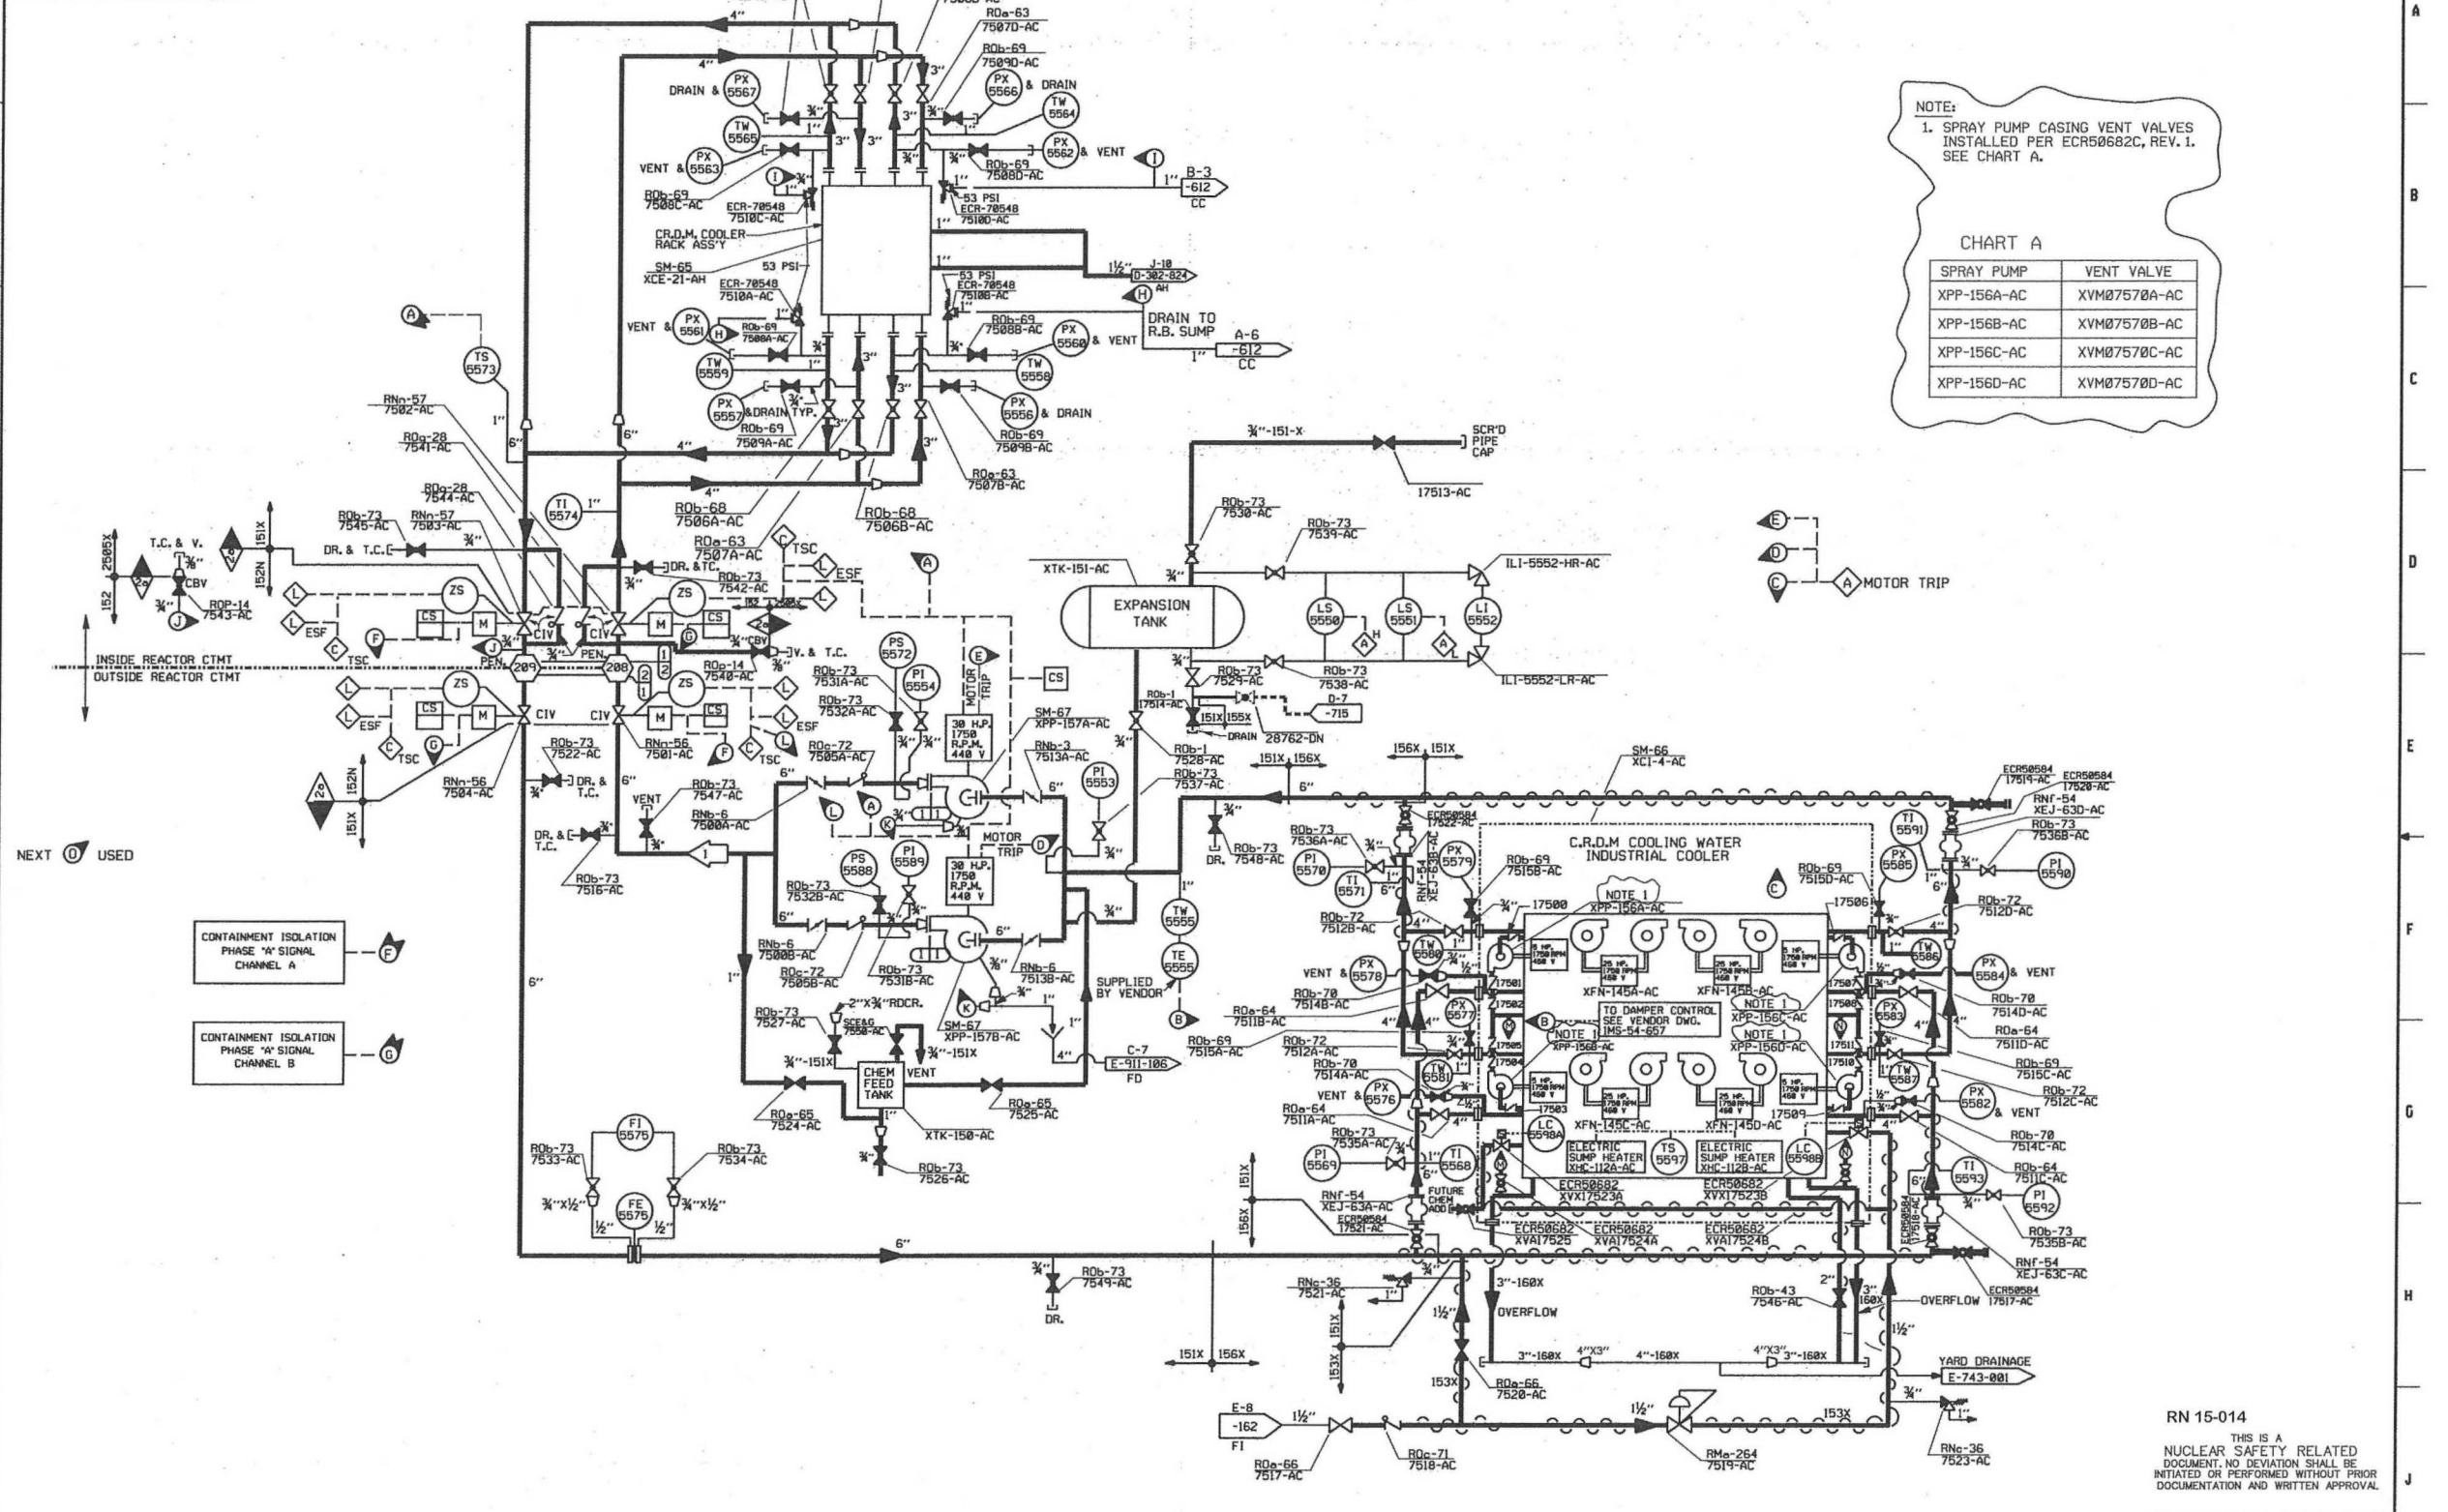

HYDRO TEST TEMPERATURE 60°F


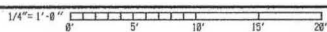

ESSENTIAL

DRAWING LEGIBILITY CLASS 1
SCE&G CAD ENHANCED

THIS IS A NUCLEAR SAFETY RELATED DOCUMENT. NO DEVIATION SHALL BE INITIATED OR PERFORMED WITHOUT PRIOR DOCUMENTATION AND WRITTEN APPROVAL.

FSAR Figure 9.4-32
SOUTH CAROLINA ELECTRIC & GAS COMPANY
VIRGIL C. SUMNER NUCLEAR STATION
PIPING SYSTEM FLOW DIAGRAM
C.R.D.M. COOLING WATER

REV	DATE	BY	REVISION	CHK. BY	APPROVAL
19	5/8/78	RHM	REVISED PER ECR-50682	MGR	ROD
18	5/8/78	JTS	REVISED PER ECR-78975	MGR	JMS/BSL
17	5/8/78	RHM	REVISED PER ECR-50684	RHM	AME
22	5/8/78	RHM	REVISED PER ECR-50682C-1	MGR	LK
21	5/8/78	RHM	REVISED PER ECR-50677	MGR	GR
20	5/8/78	JMR	REVISED PER ECR-50637	MGR	SB

DESIGN ENGINEERING			
NO.	DATE	BY	REVISION
DCW		PS	PJS
DRAWING NUMBER		D-302-852	
DATE		22	