


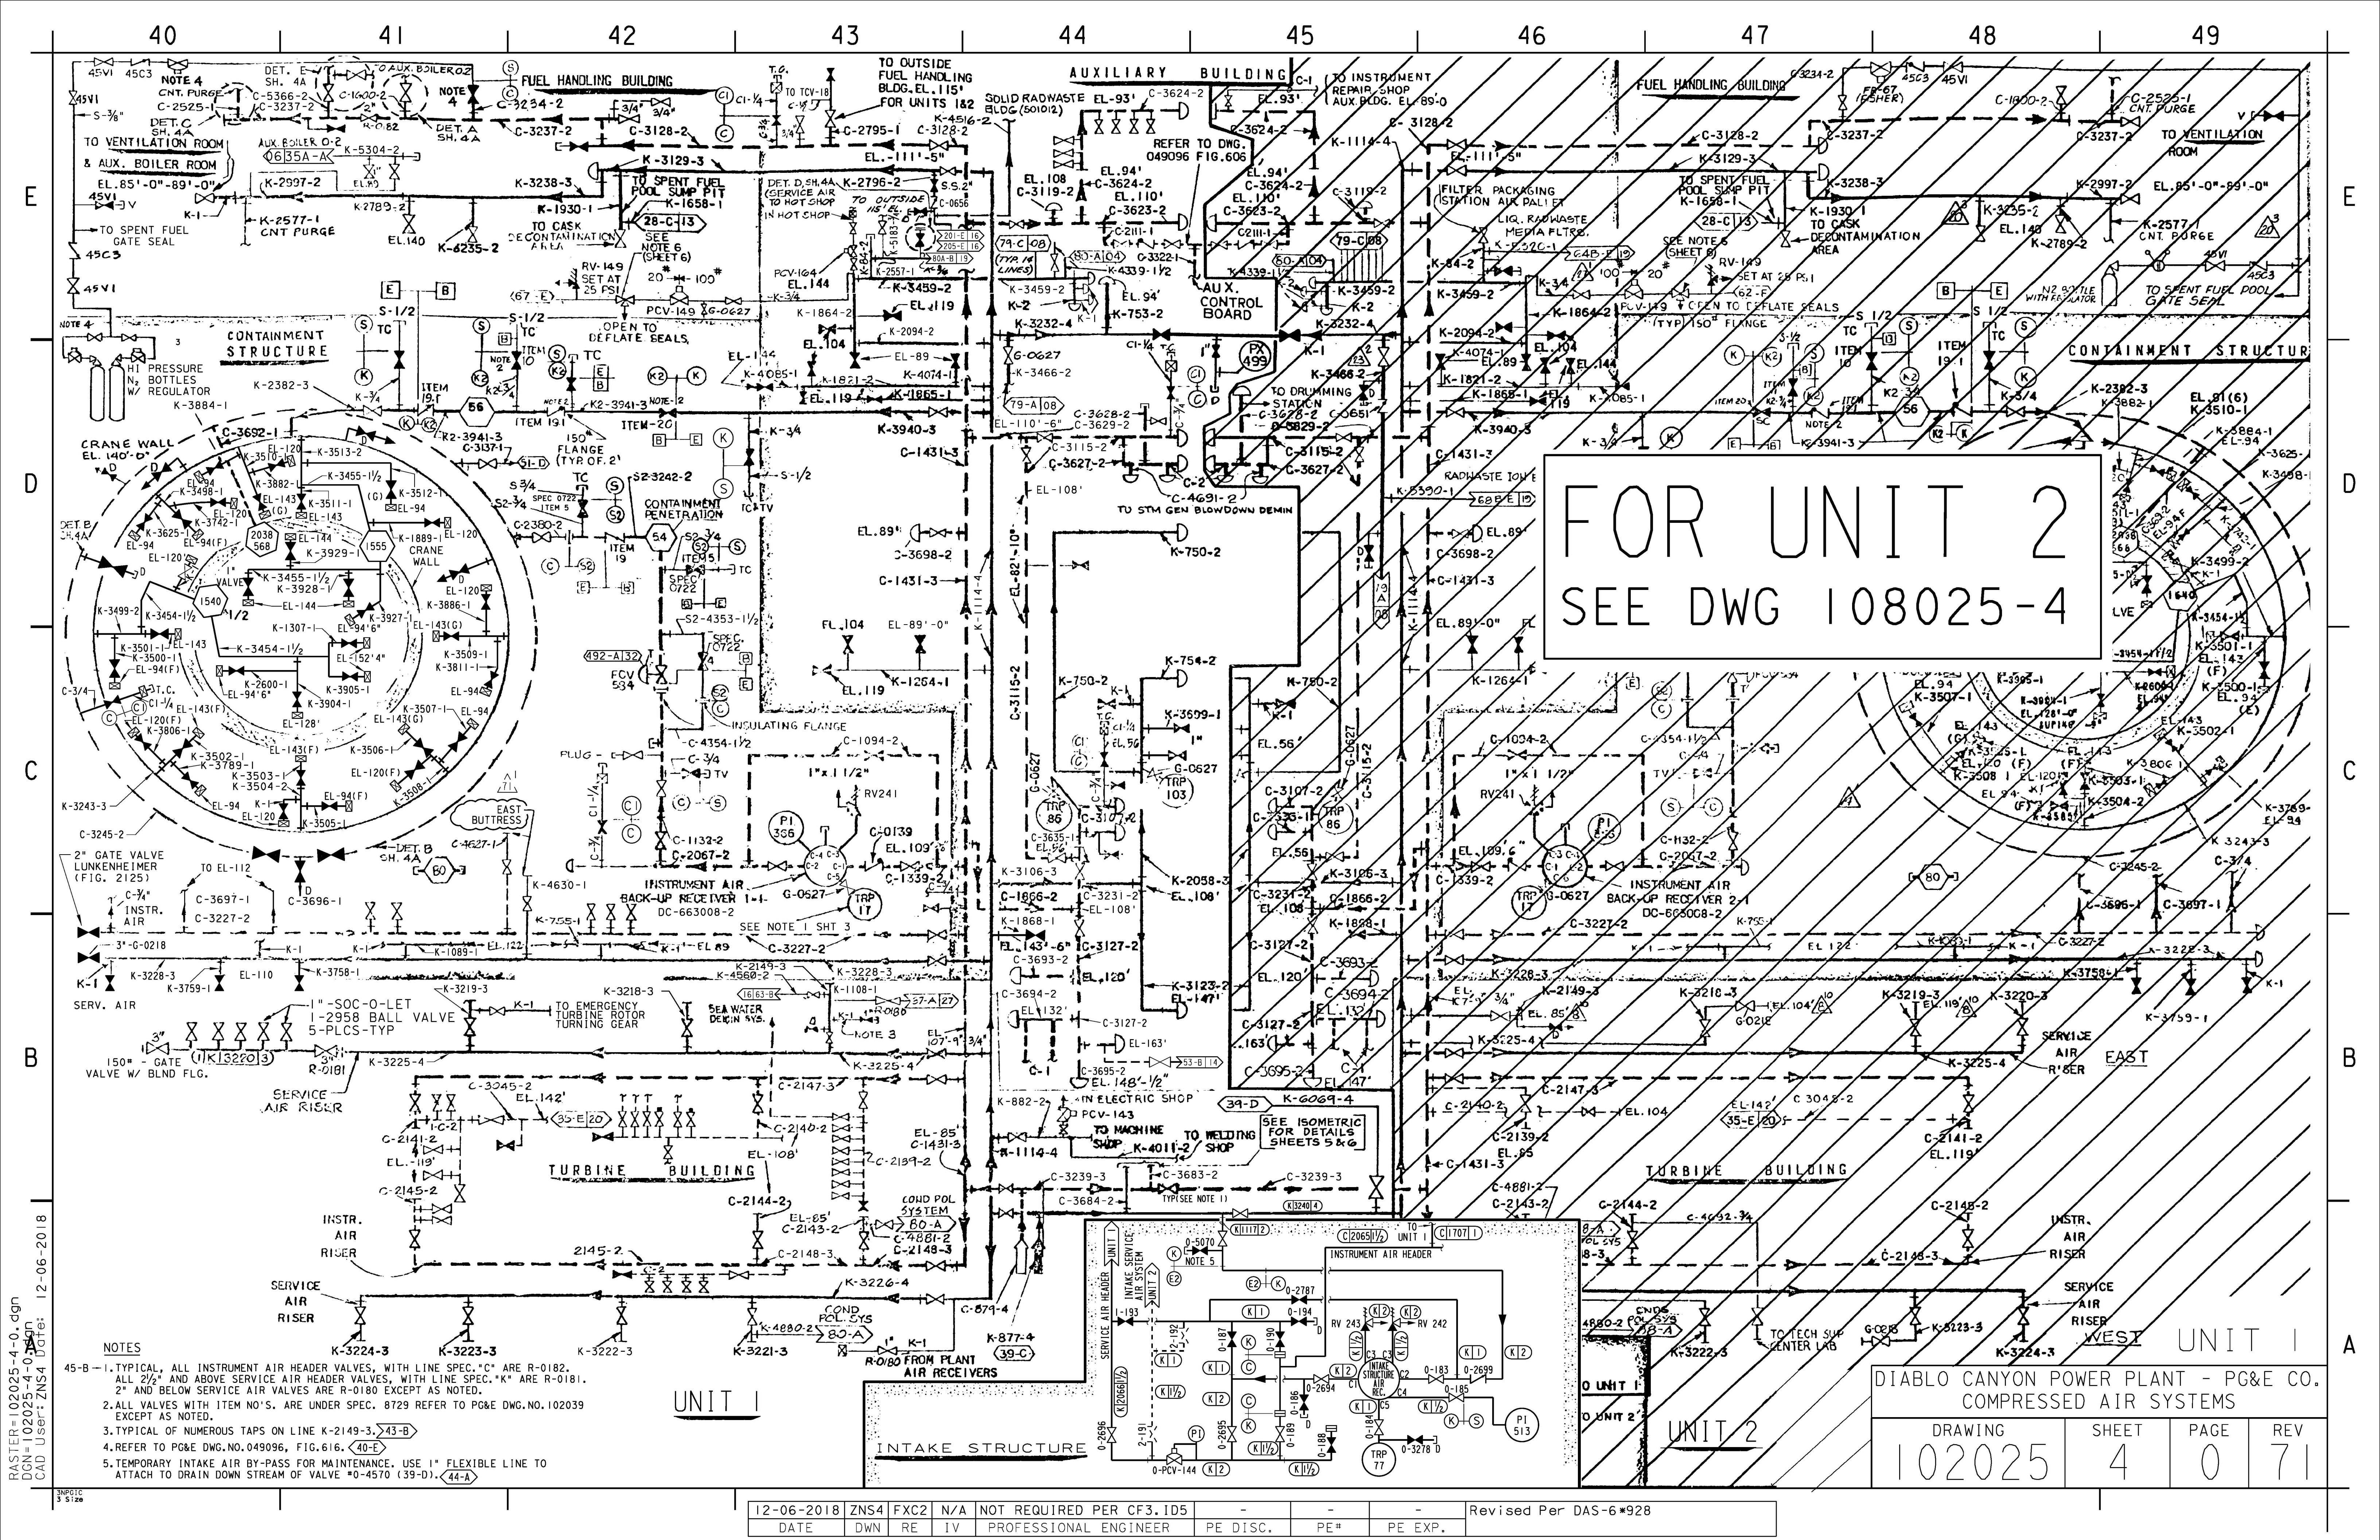

FOR UNIT 2
SEE DWG 108025-4

UNIT 1

UNIT 2

UNIT 1

DIABLO CANYON POWER PLANT - PG&E CO.
COMPRESSED AIR SYSTEMS

DRAWING	SHEET	PAGE	REV
102025	4	0	71

12-06-2018	ZNS4	FXC2	N/A	NOT REQUIRED PER CF3.1D5	-	-	-	Revised Per DAS-6*928
DATE	DWN	RE	IV	PROFESSIONAL ENGINEER	PE DISC.	PE#	PE EXP.	