


90 91 92 93 94 95 96 97 98 99

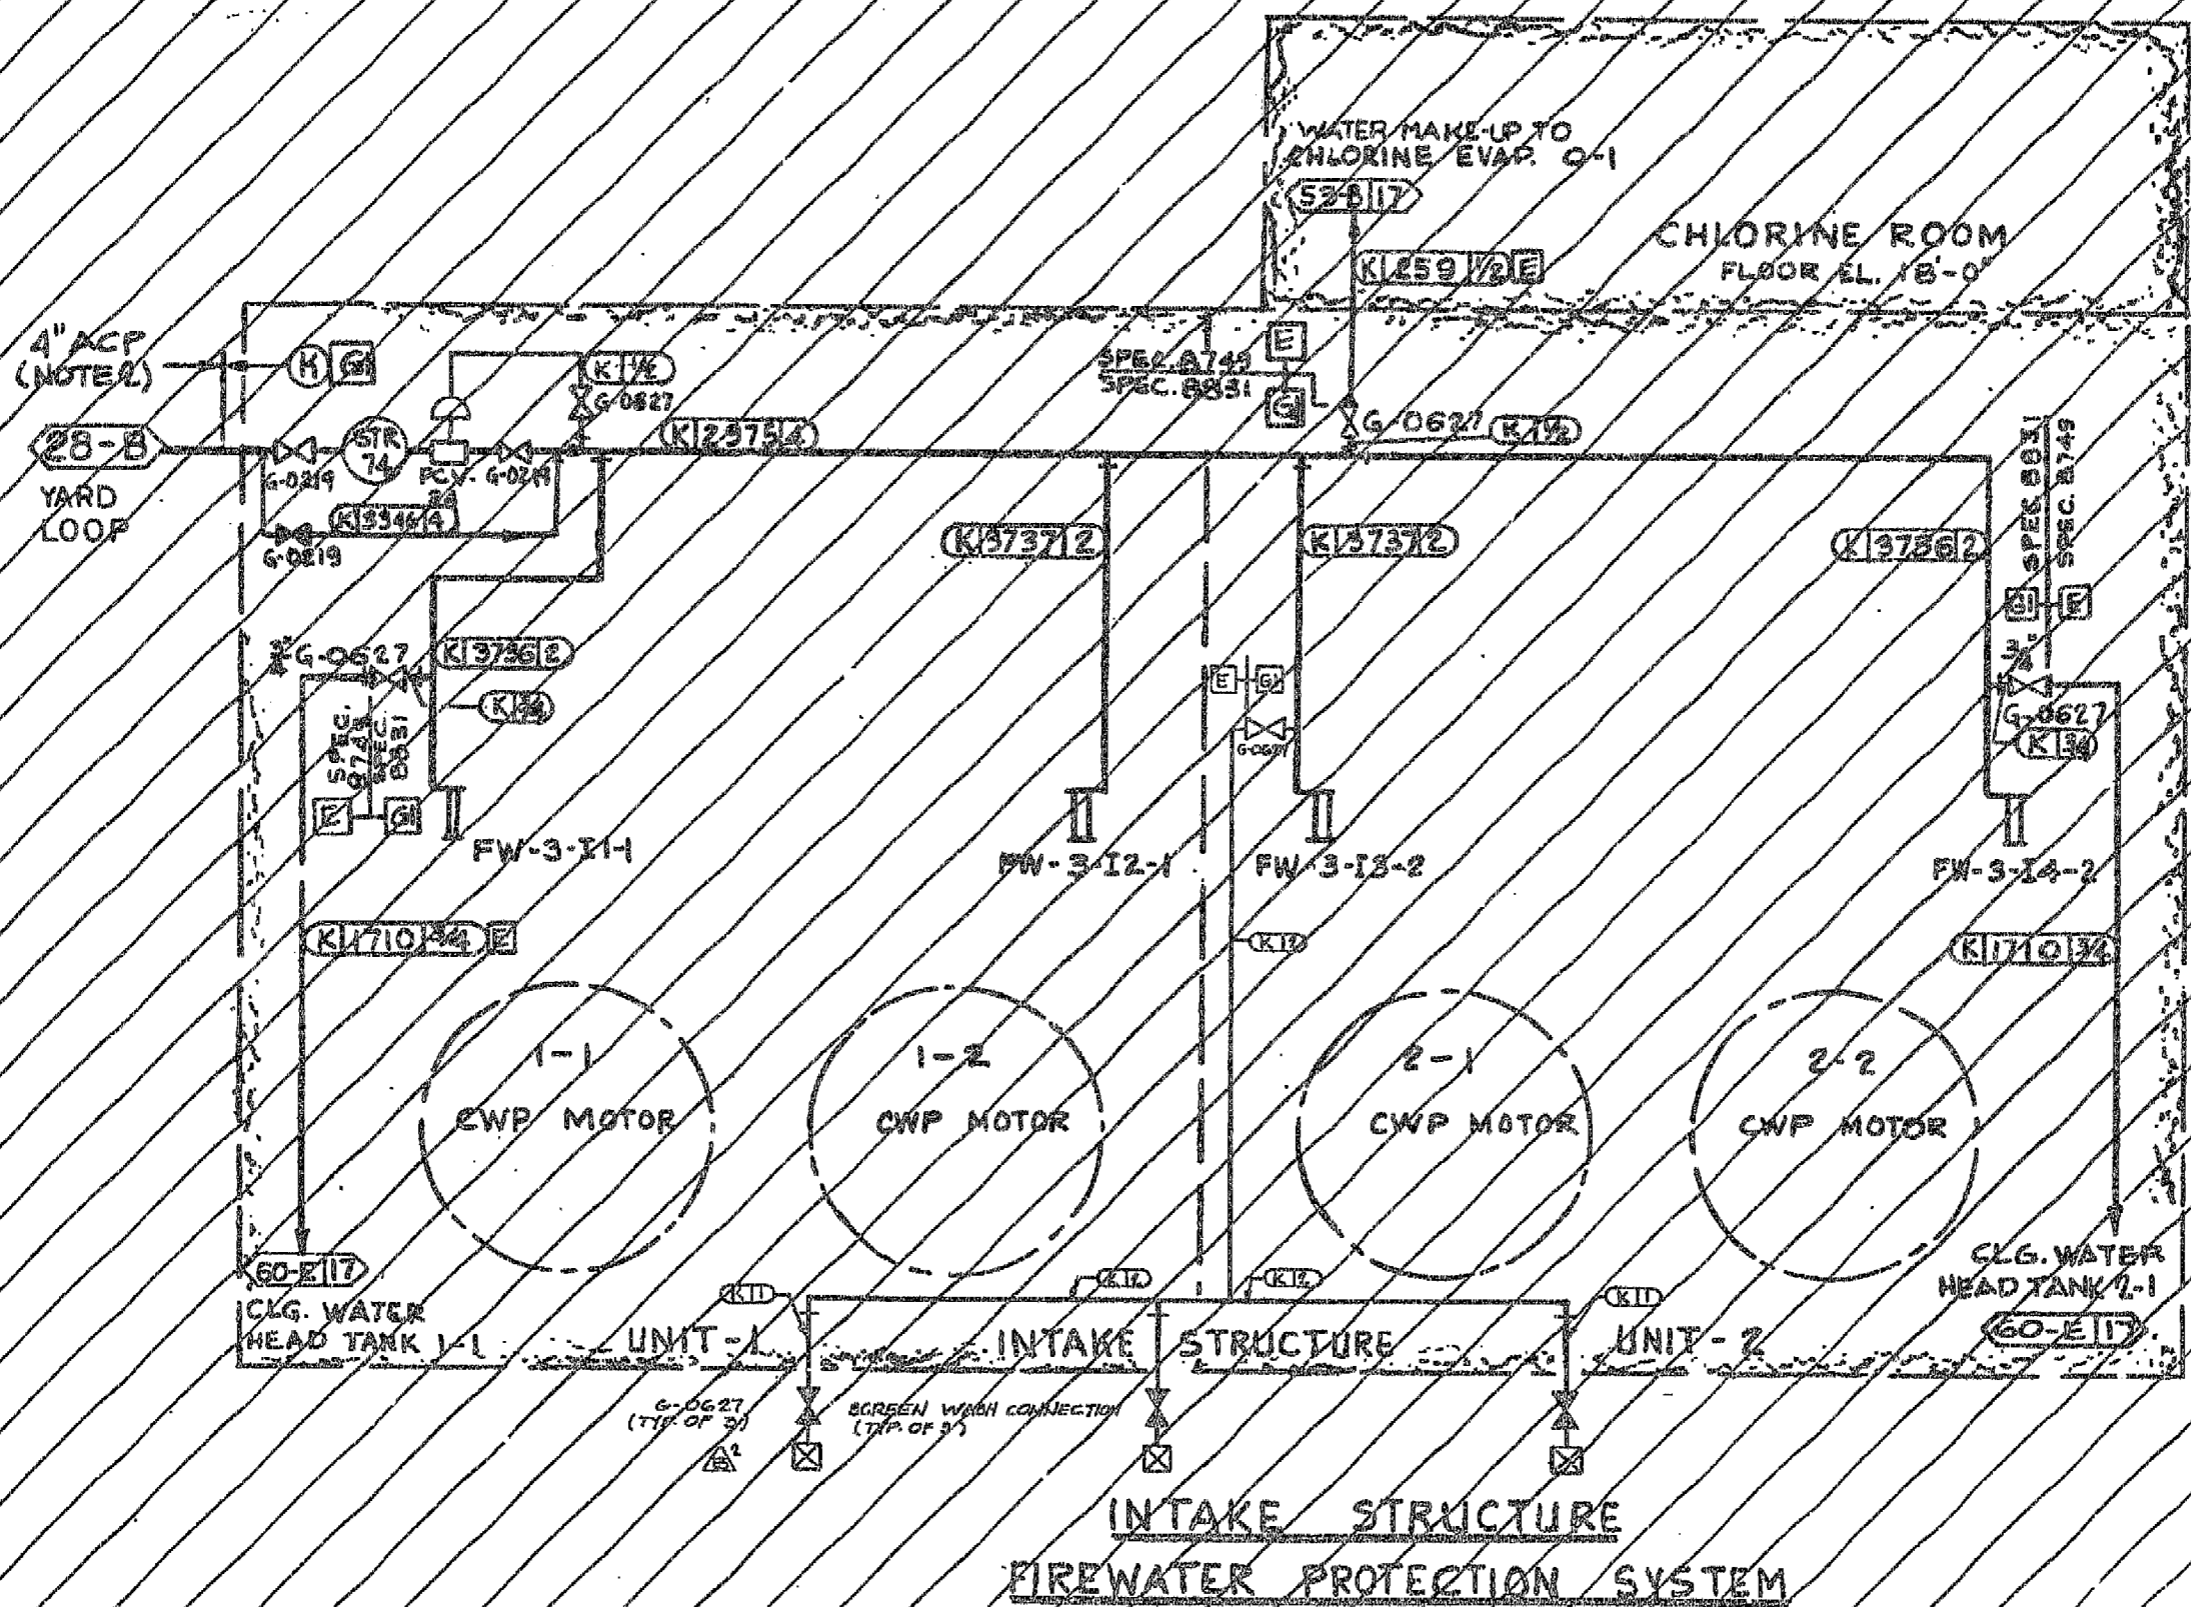

- NOTES**
1. DELETED
  2. ASBESTOS CEMENT PIPE BY CIVIL, REF. DWG. 430146.

UNIT - 2		
P.G. & E. CO.		DRAWING NUMBER
SHEET 9 OF SHEETS		108018
		REVISION
		20
		MICROFILM
		20

108018 CHANGE 1  
SH. 9

NO RECORDS HAS BEEN RETRIEVED WITHOUT CHANGE FROM ORIGINAL RECORDS

IRM INDEXED REV. 20

SCANNED: 20

53  
54