


WATER SUPPLY HEADER

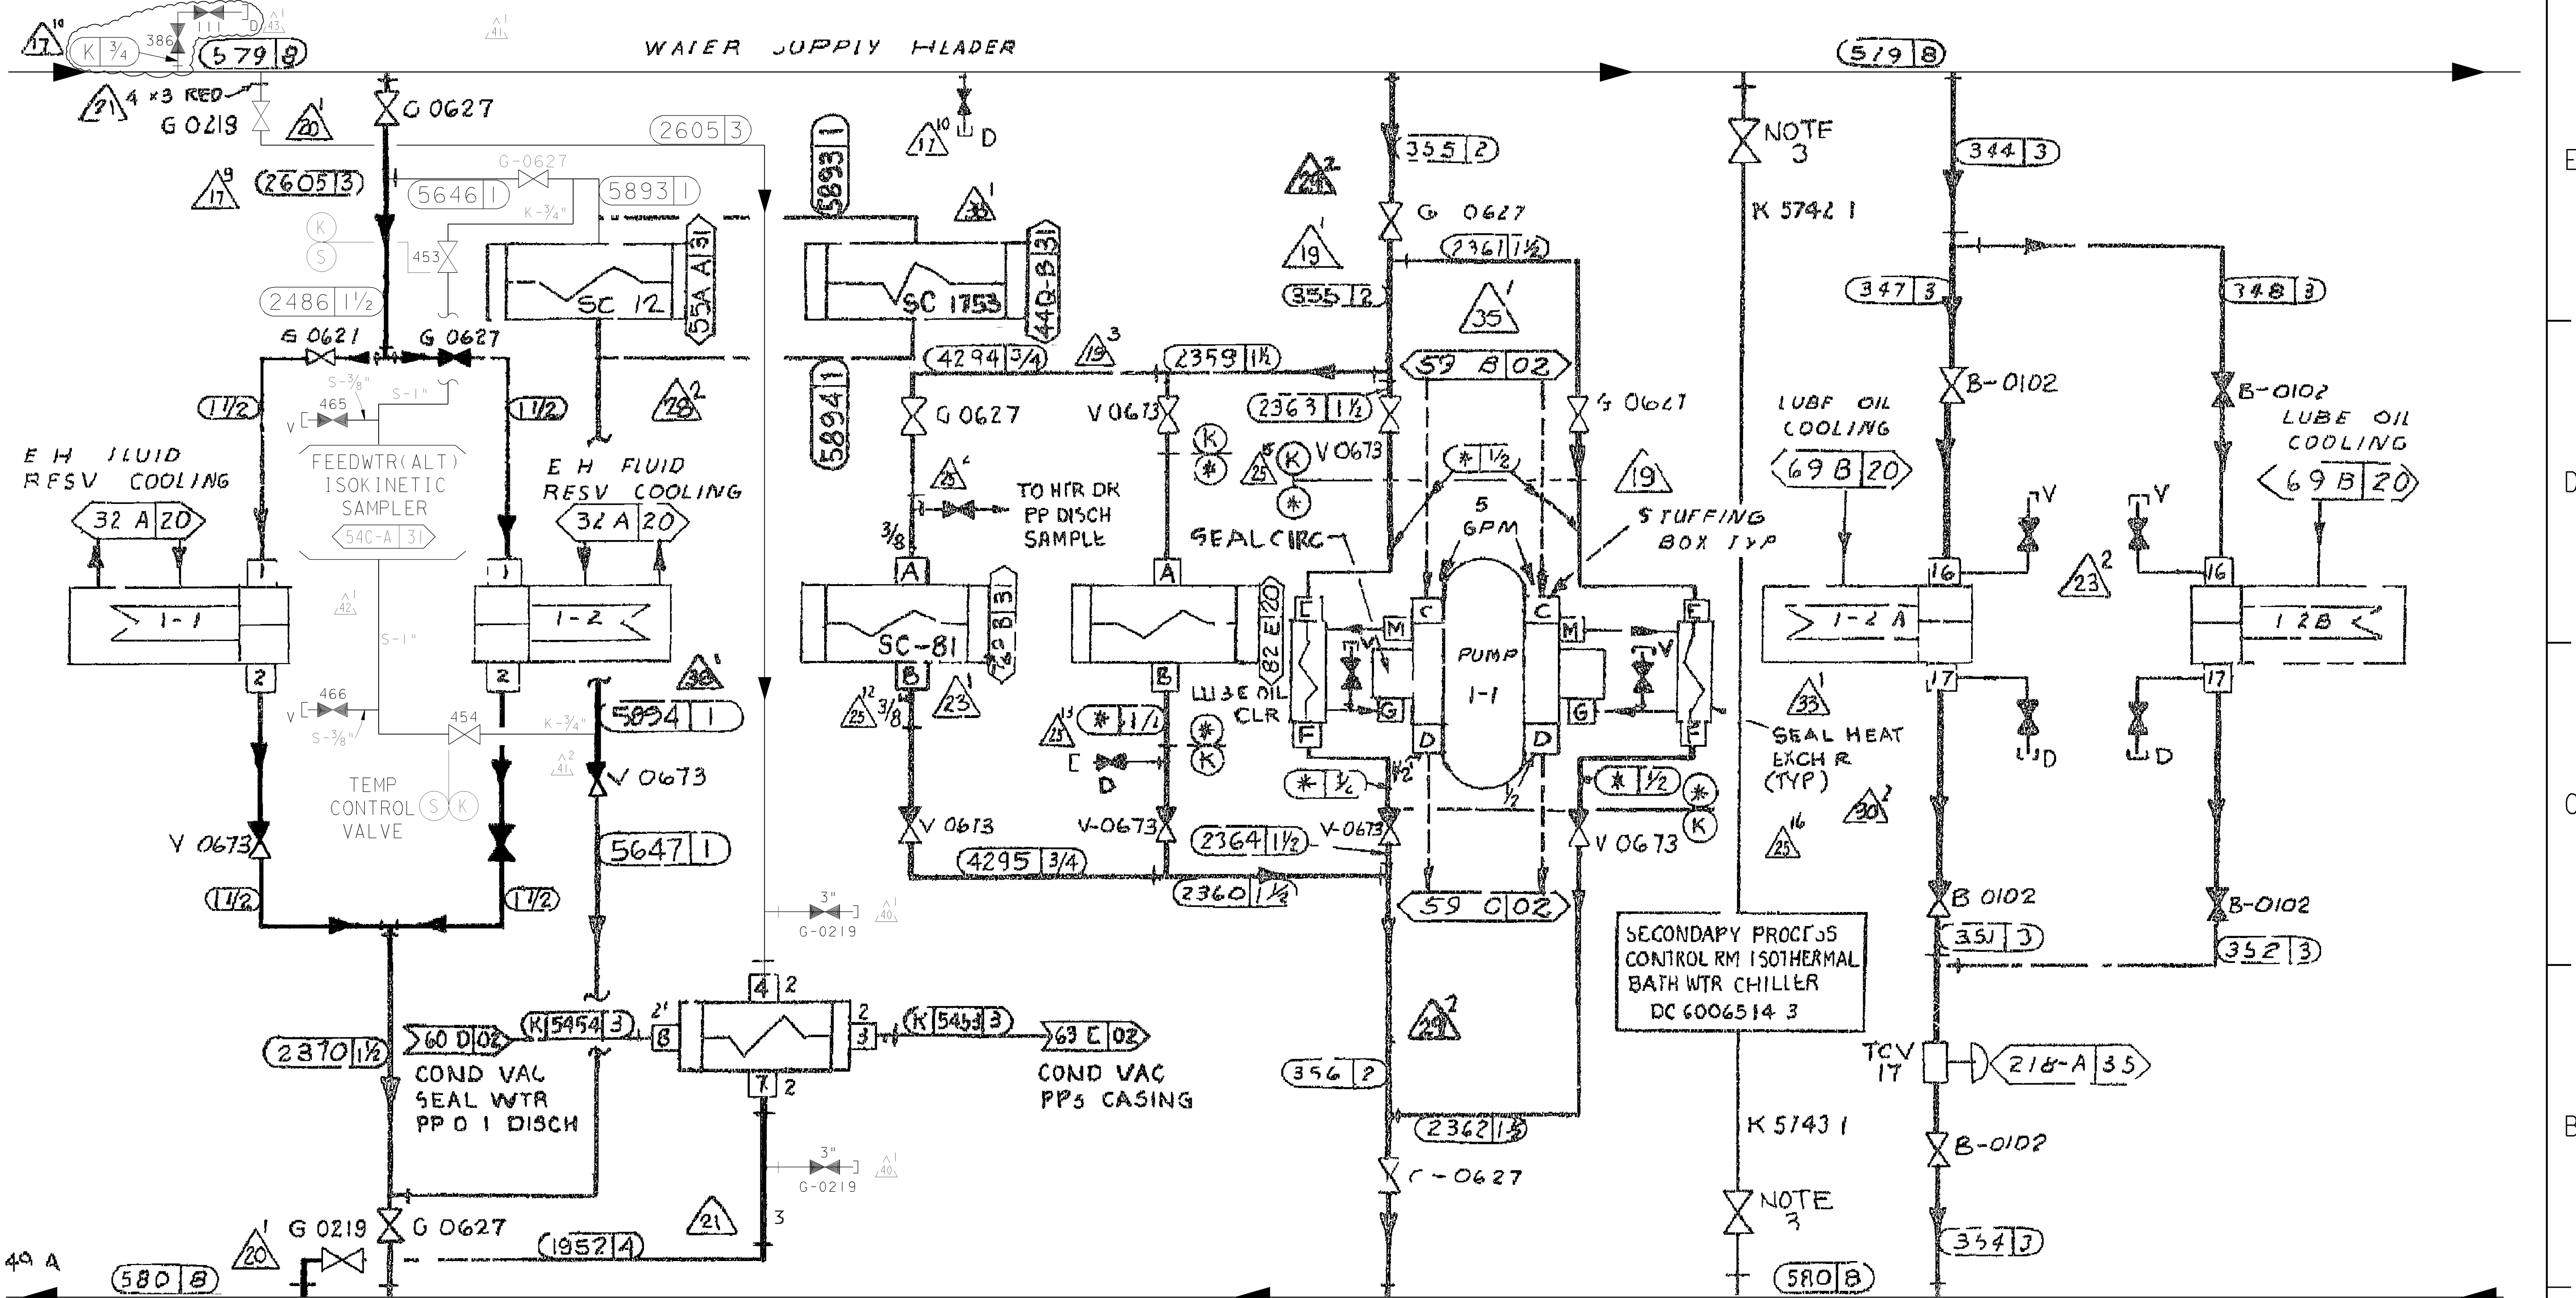

DC 663284 3
DC 663280-36 TAB 14
PAGE 13 & FIG 1

ELECTRO HYDRAULIC CONTROL COOLERS

CONDENSER VACUUM PPO I SEAL WATER HT XCHG (PLATE TYPE)
DC 6003613 1

DC-663043-1
HEATER #2 DRAINTY PUMP

DC 663300 5
FEED PUMP TURBINE LUBE OIL COOLERS

NOTES: 1 - PIPING LINE DESIGNATION NOS TO BE K SPECS
2 - ALL PIPING THIS SHEET SHALL BE F G & E CLASS E
3 - 1 800LBS VOGT SWIBIII CS GATE VALVE (57BE)

UNIT 1

DIABLO CANYON POWER PLANT - PG&E CO.

DRAWING	SHEET	PAGE	REV
102015	5	0	43

RASTER=001r1080.dgn
 DGN=001r1080.dgn
 CAD User: MIBF Date: 12-01-2005