



NOTE:
 THE VENTILATION COAXIAL PIPE (VENT SHAFT EXTENSION)
 IS DESIGN CLASS II, SEISMIC CATEGORY I

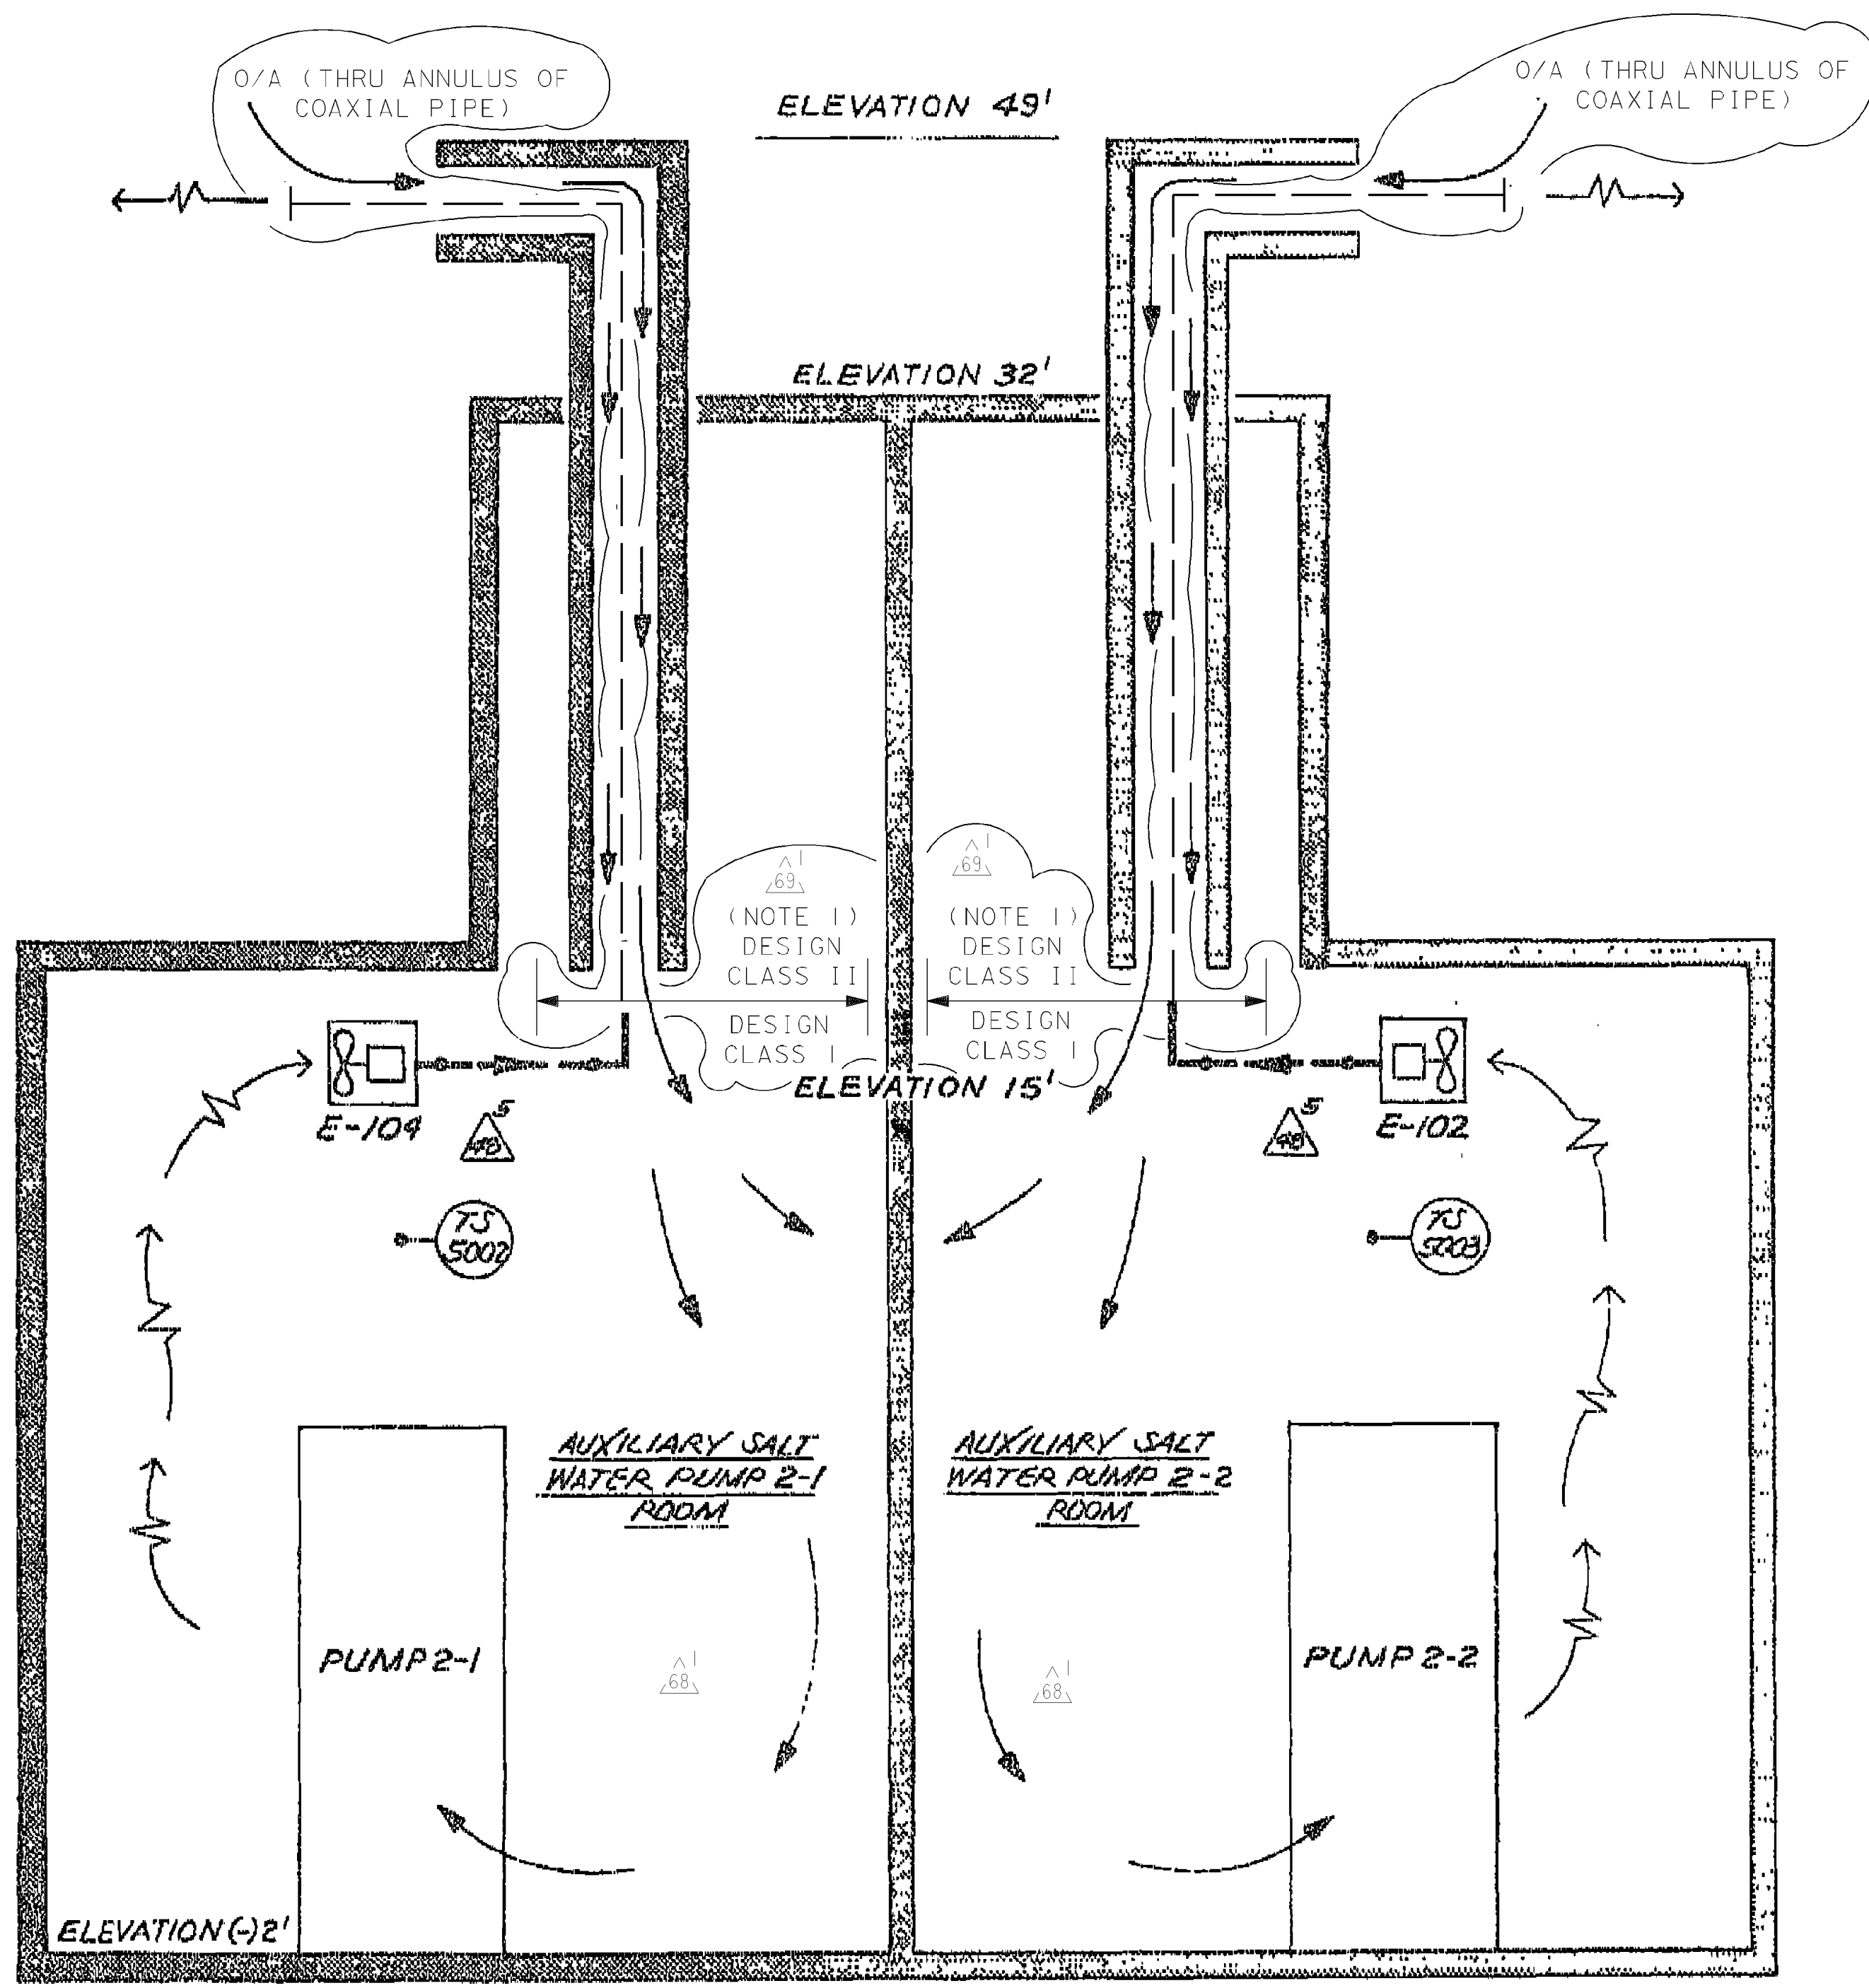

INTAKE STRUCTURE (UNIT 2)
AUXILIARY SALTWATER PUMP ROOM VENTILATION

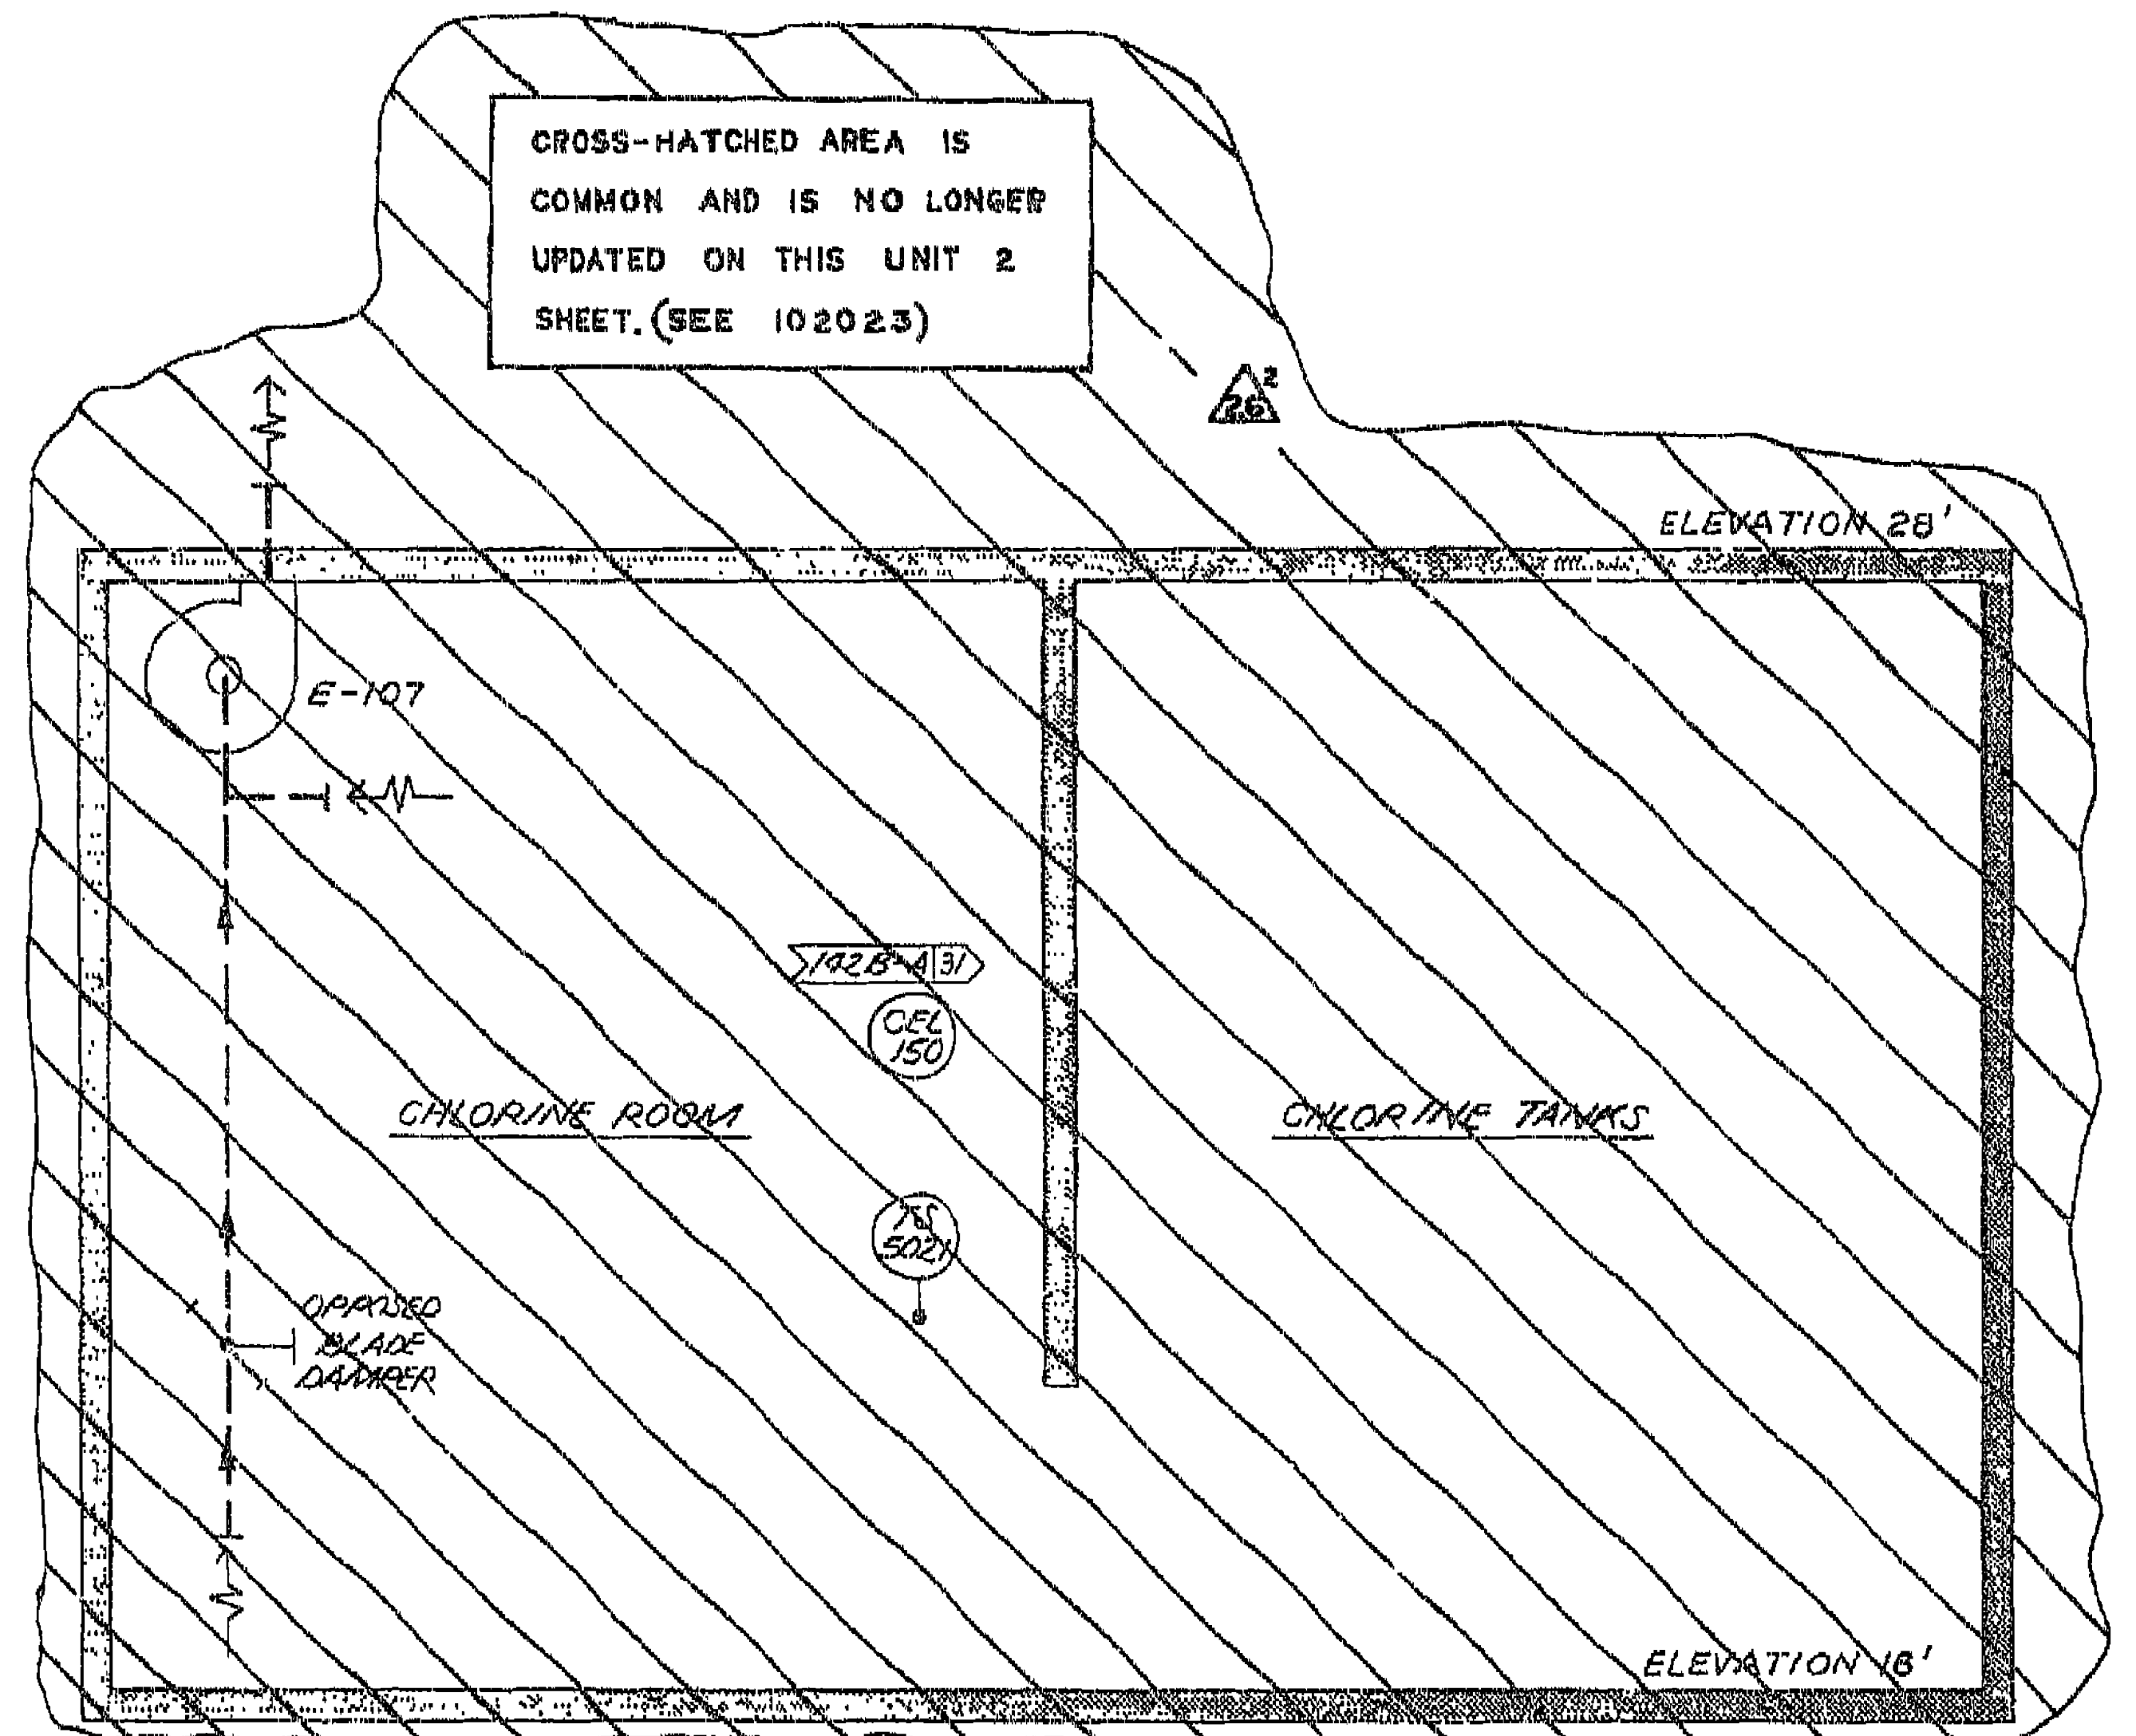

INTAKE STRUCTURE (COMMON - UNIT 1 & 2)
CHLORINATOR, EVAPORATOR, & CHLORINE TANKS ROOM
 (ELEVATION 18'-0")

UNIT 2

P G & E CO.	108023	REV.
SHEET 20 OF SHEETS		69

CAD User: R0A1 Date: 4-6-1997
 DGN: 001E1267.DGN
 RASTER: 001E1267.TIF