

30A

31A

32A

33A

34A

35A

36A


37A

38A

39A

AREA "F"

AREA "G"

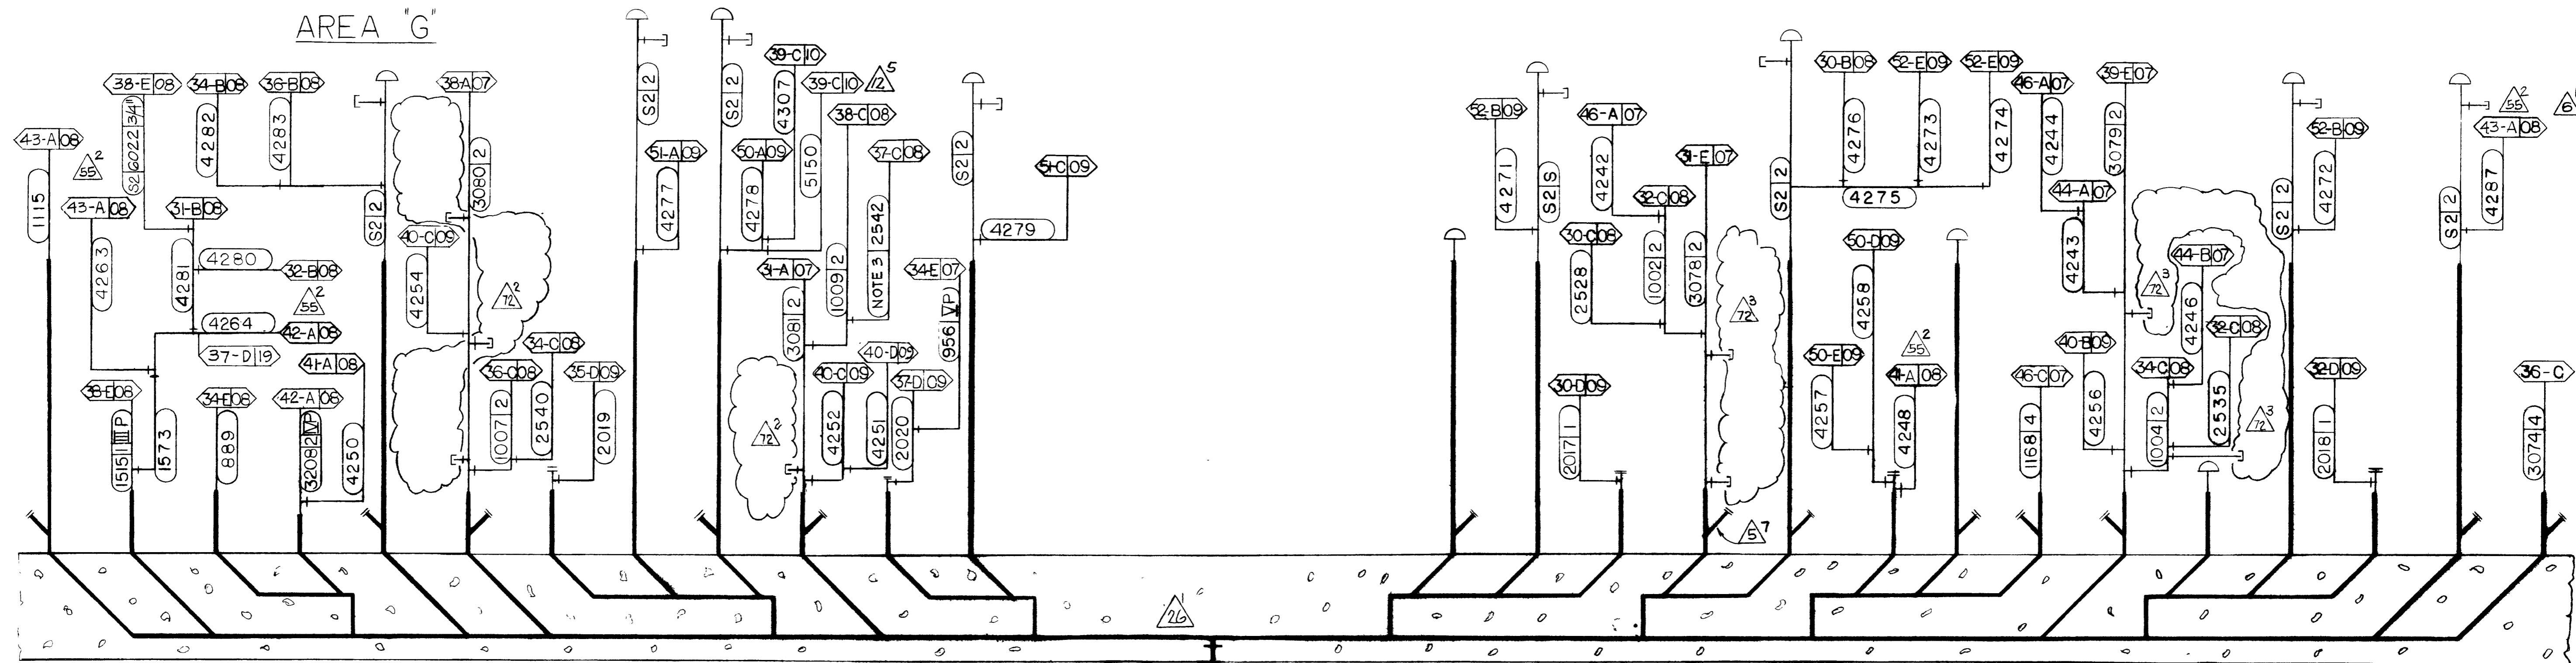

REACTOR COOLANT
DRAIN TANK 1-1

- NOTES:
1. ALL DRAIN PIPING ON THIS DRAWING SHALL BE S2-34, CODE CLASS "E", UNLESS NOTED.
 2. EMBEDDED PIPING IS INDICATED BY HEAVY LINES REF. DWG. No. 500157 & 500158
 3. USE SCHEDULE 160 IN LINE 2542, ON UNIT 1 ONLY.

INSIDE CONTAINMENT
CLOSED DRAIN TO EMBEDDED
PIPING SYSTEM.

UNIT - 1 RM INDEXED REV.	
P. G. & E. CO.	102019
SHEET 3A OF SHEETS	CHANGE 72