


A
B
C
D
E

A
B
C
D
E

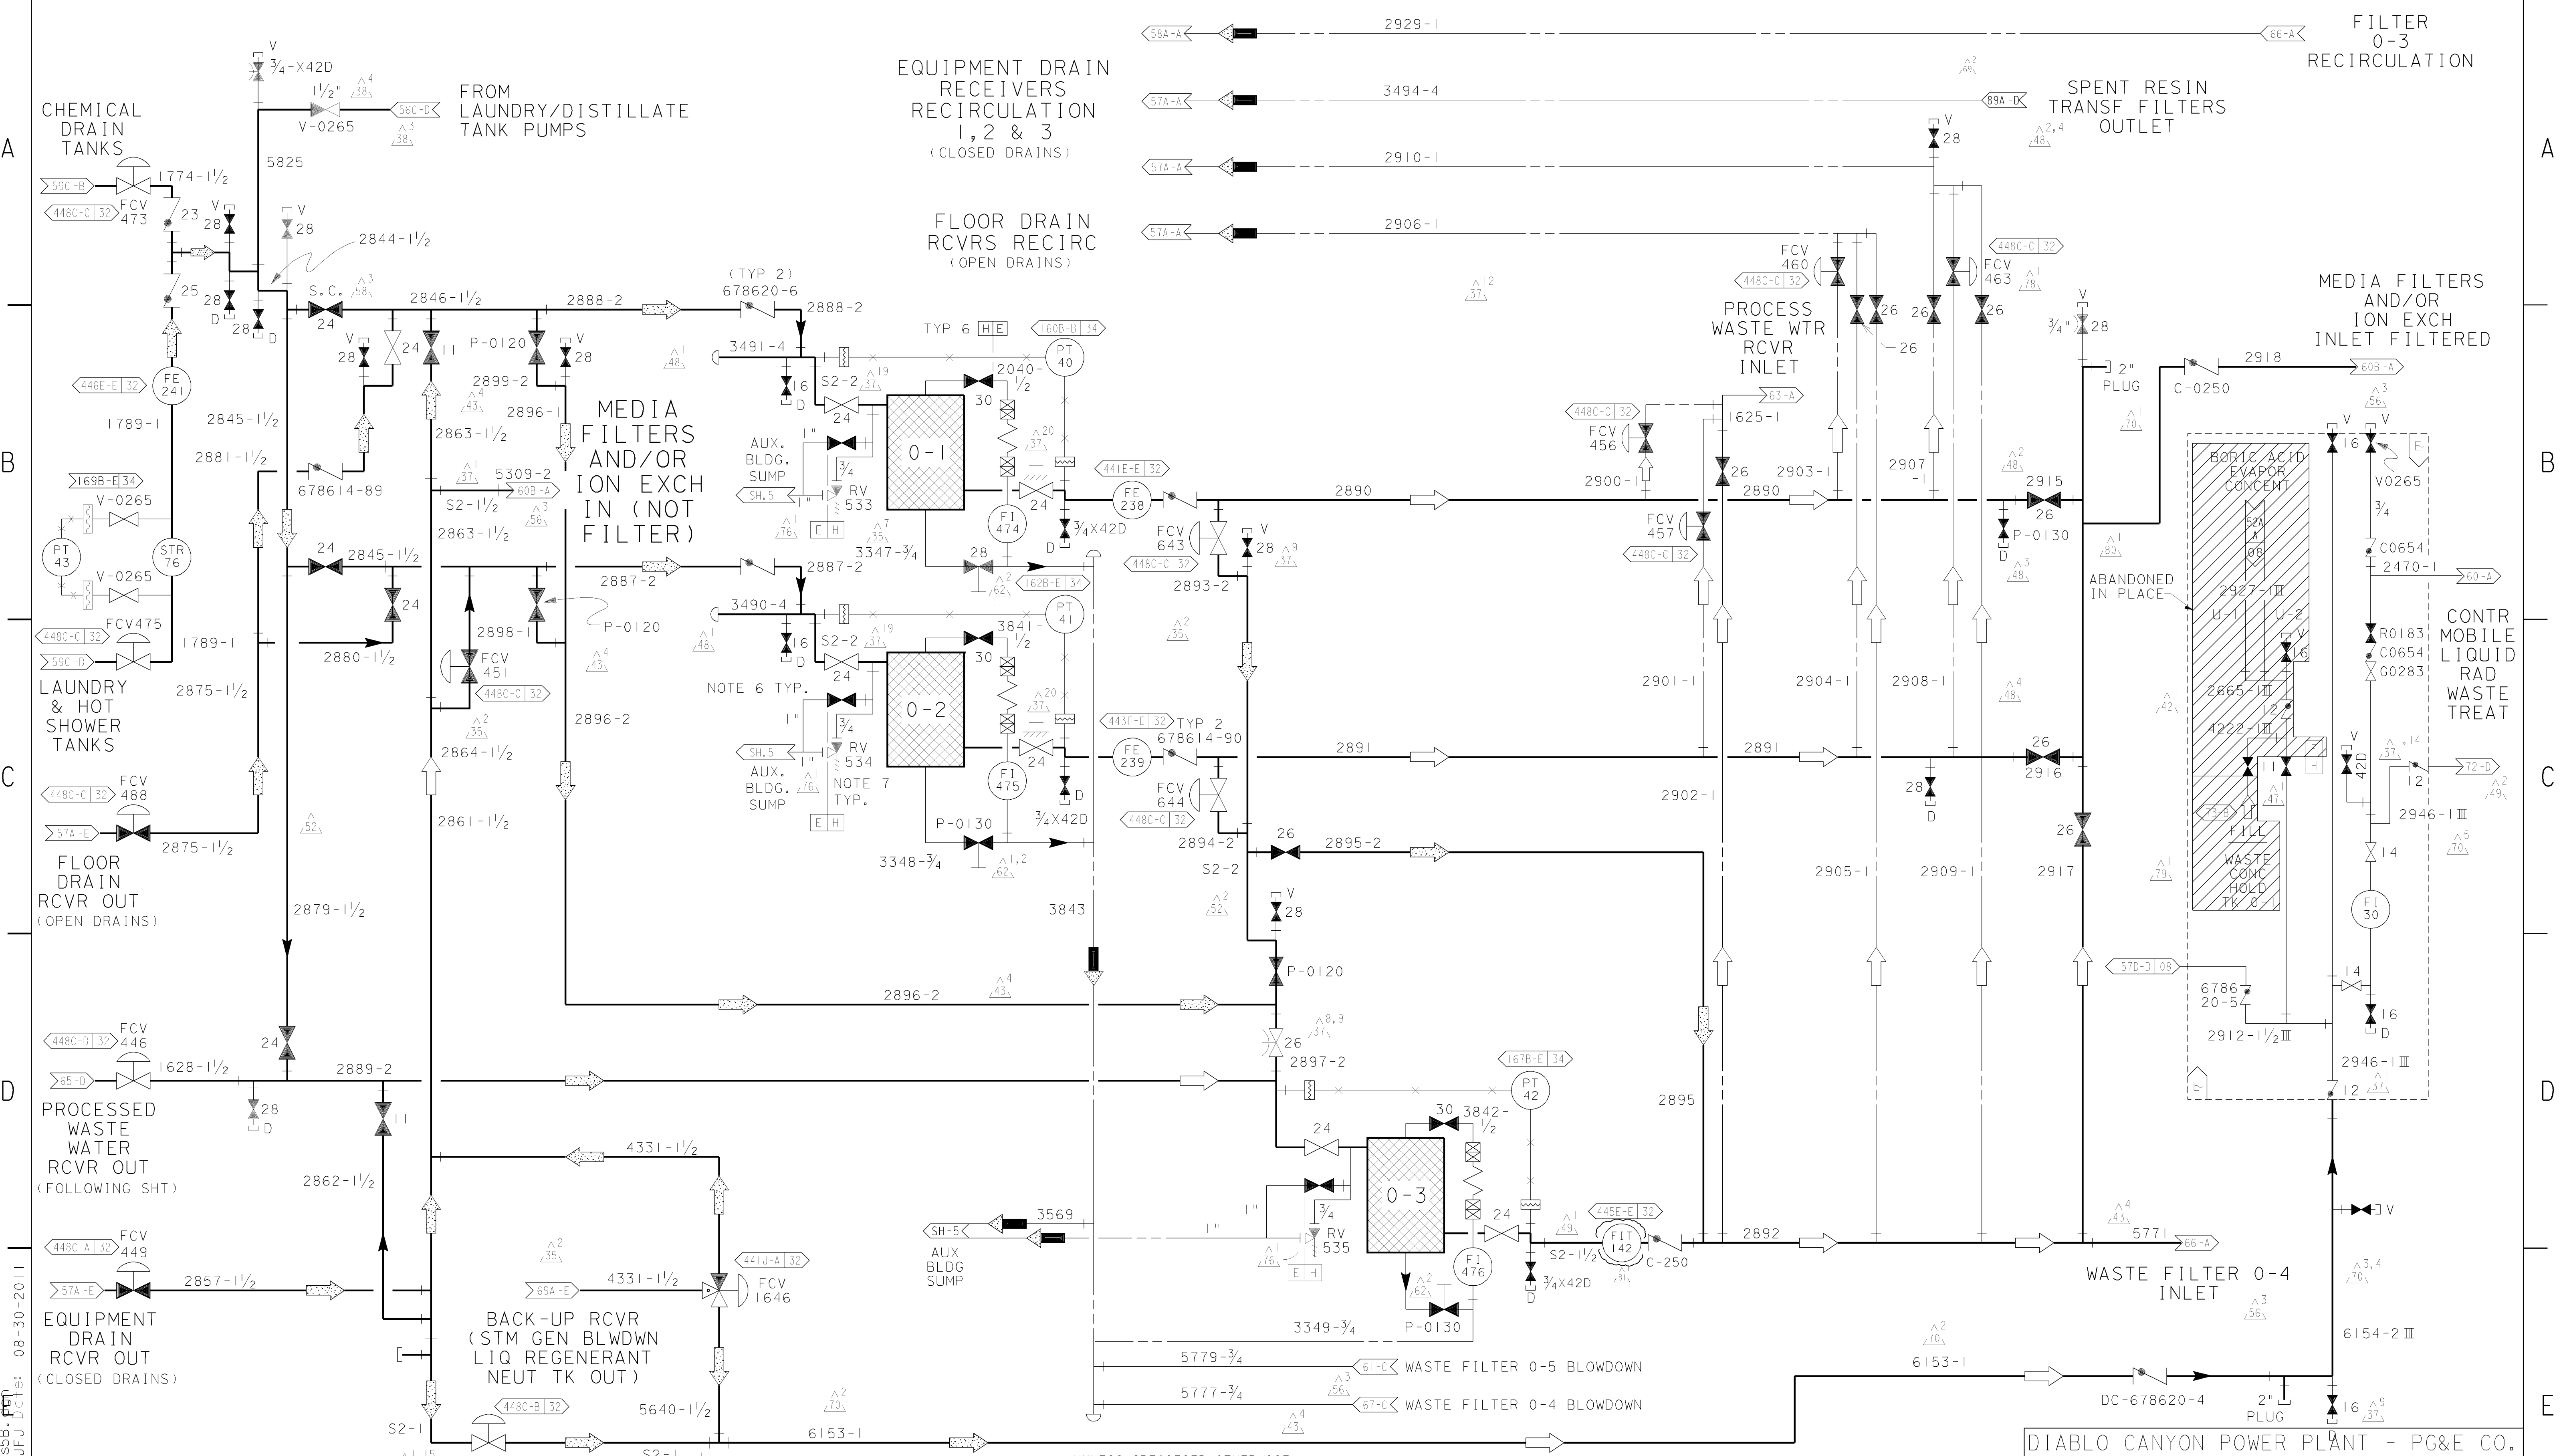

WASTE FILTERS

DC-663272-3

- UNLESS SPECIFIED OTHERWISE:
1. ALL FCV'S THIS SHEET (SH.44C | 32)
 2. ALL FE'S THIS SHEET (SH.44E | 32)
 3. ALL LINES 2" & S2 SPECS.
 4. ALL LINES PG&E CODE CLASS 'H'.
 5. VALVES WITH ITEM NOS. ARE SPECIFIED ON SPEC.07622.
 6. XOMOX TUFLINE FIG.166SW (53B-C)
 7. LONERGAN LCT-14,DC-6001876-1 (53B-C)

DIABLO CANYON POWER PLANT - PG&E CO.
LIQUID RADWASTE SYSTEM

DRAWING	SHEET	PAGE	REV
102019	5B	0	81

RASTER=10201955B.dgn
DGN=10201955B.dgn
CAD User: AJFJ Date: 08-30-2011

08-30-2011	AJFJ	Fxc2	KERSI J. DALAL	MECHANICAL	M 16690	3/31/2012	REVISED PER DAS-6*432
DATE	DWN	RE	PROFESSIONAL ENGINEER	PE DISC.	PE#	PE EXP.	