

A

B

C

D

E


A

B

C

D

E

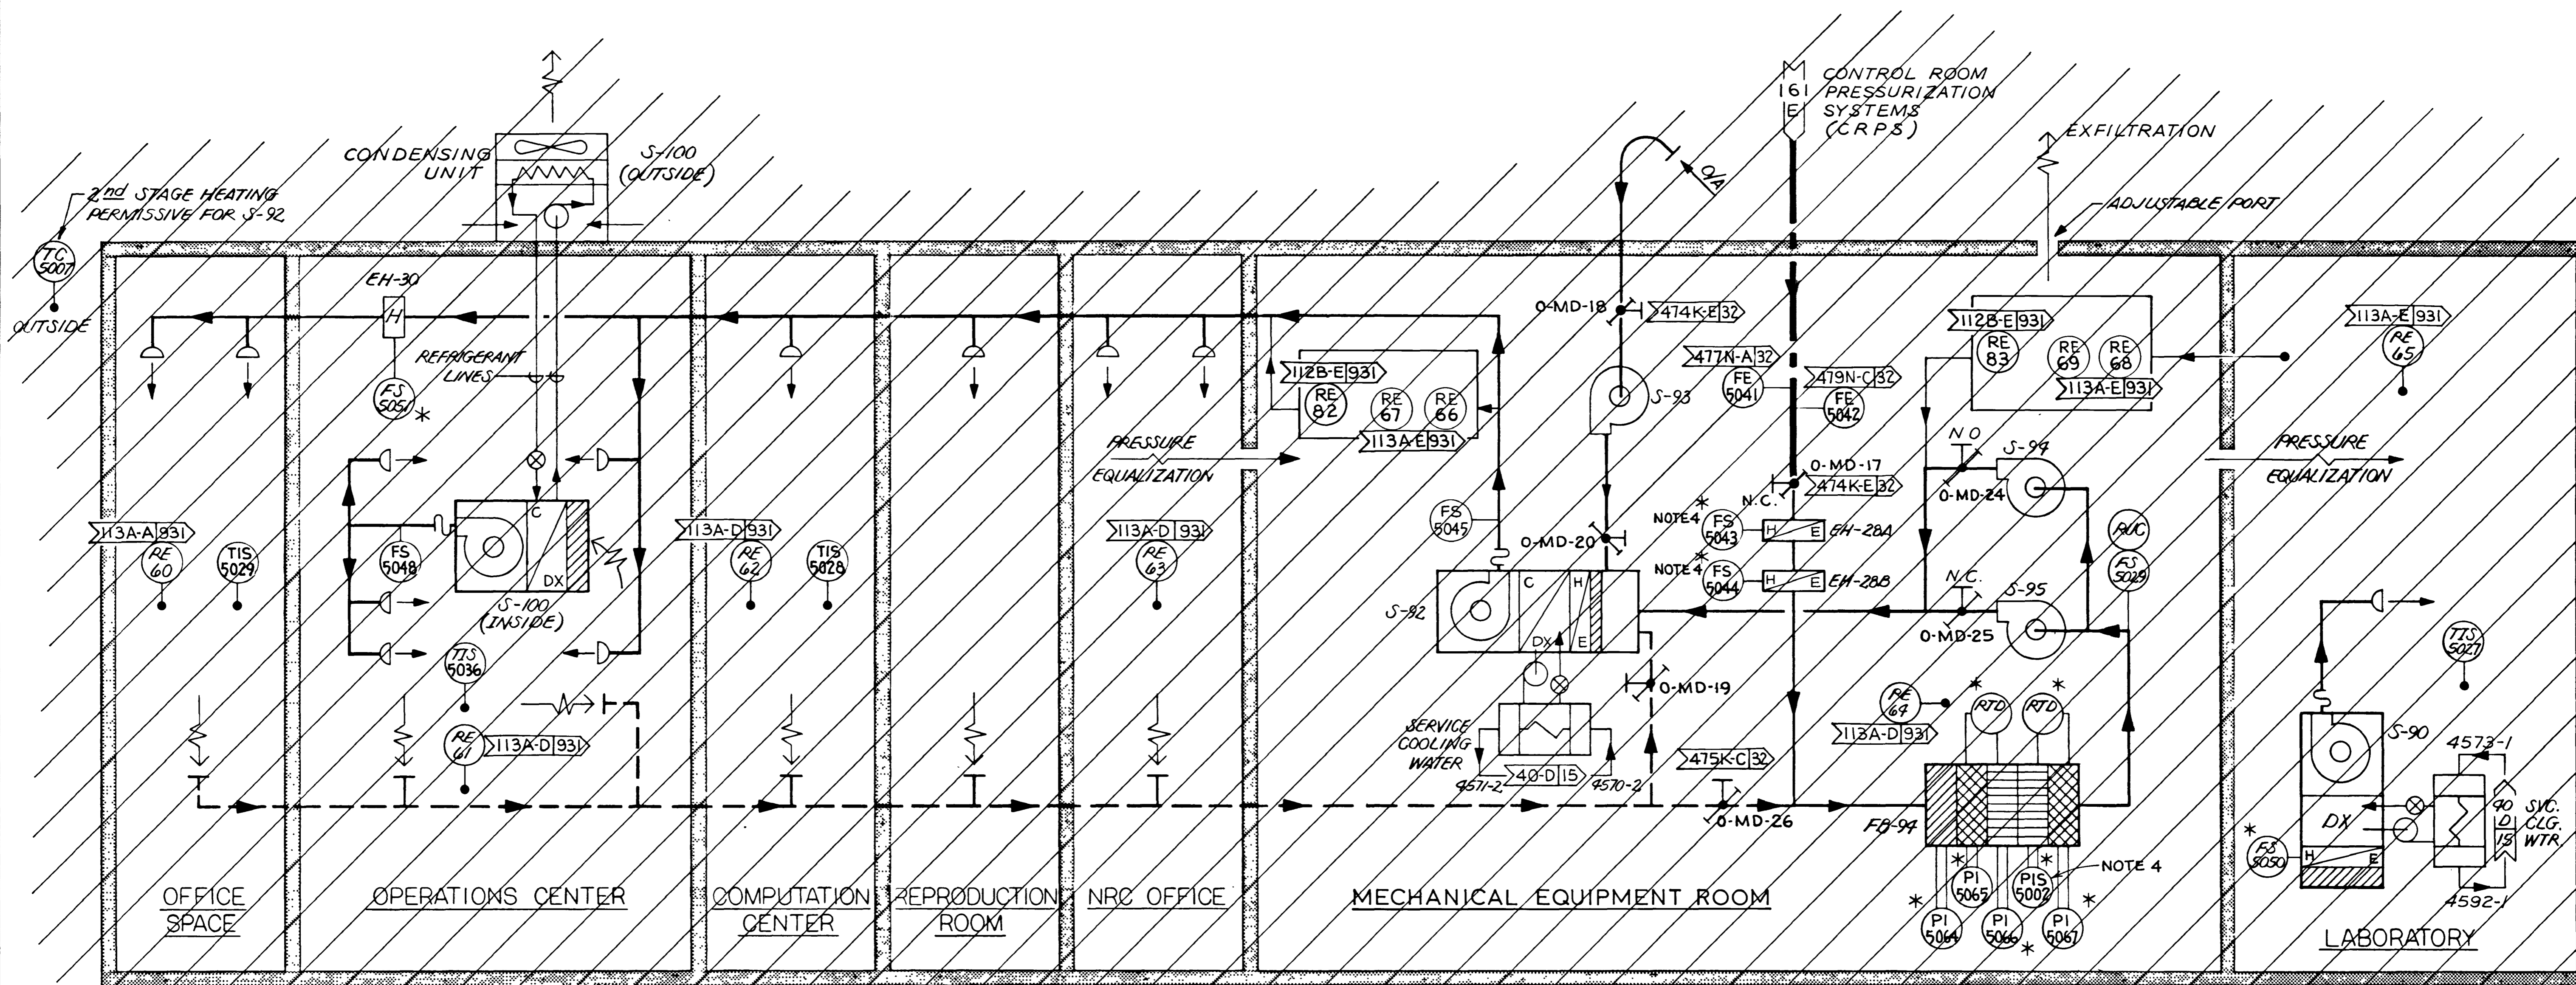

NOTES:

- 1.
- 2. FOR LEGEND, ABBREVIATIONS, & GENERAL NOTES, SEE SHEET 2 (108023) OR SHEET 3 (108001).
- 3. SEE DRAWING 512904 FOR TECHNICAL SUPPORT CENTER FLOW DIAGRAM.
- 4. ABANDONED IN PLACE.

TECHNICAL SUPPORT CENTER HVACS Δ^1
 (COMMON AREA)
 EL. 104'-0"

CROSS-HATCHED AREAS ARE COMMON & ARE NO LONGER UPDATED ON THIS UNIT 2 SHEET. SEE UNIT 1, 102023 SH. 19 FOR CURRENT VERSION OF THIS DRAWING. Δ^2

COMMON (UNIT 1 & 2)	
P.G.&E. CO.	DRAWING NUMBER
SHEET 19 OF SHEETS	108023
RMS INDEXED REV 16	REV 17
MICROFILM	16