



A

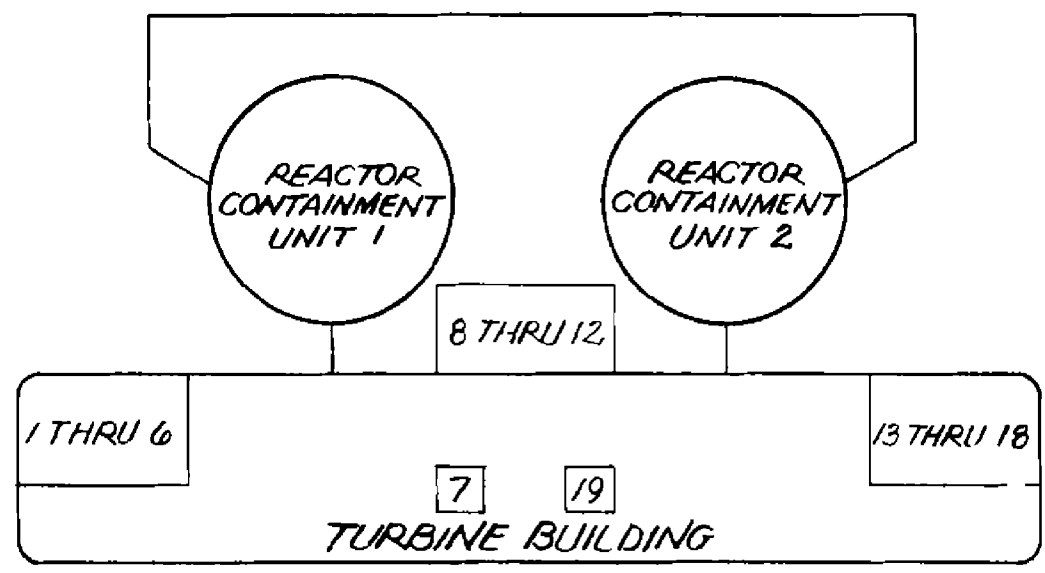


HOSEREEL LOCATIONS
PLOT PLAN

B


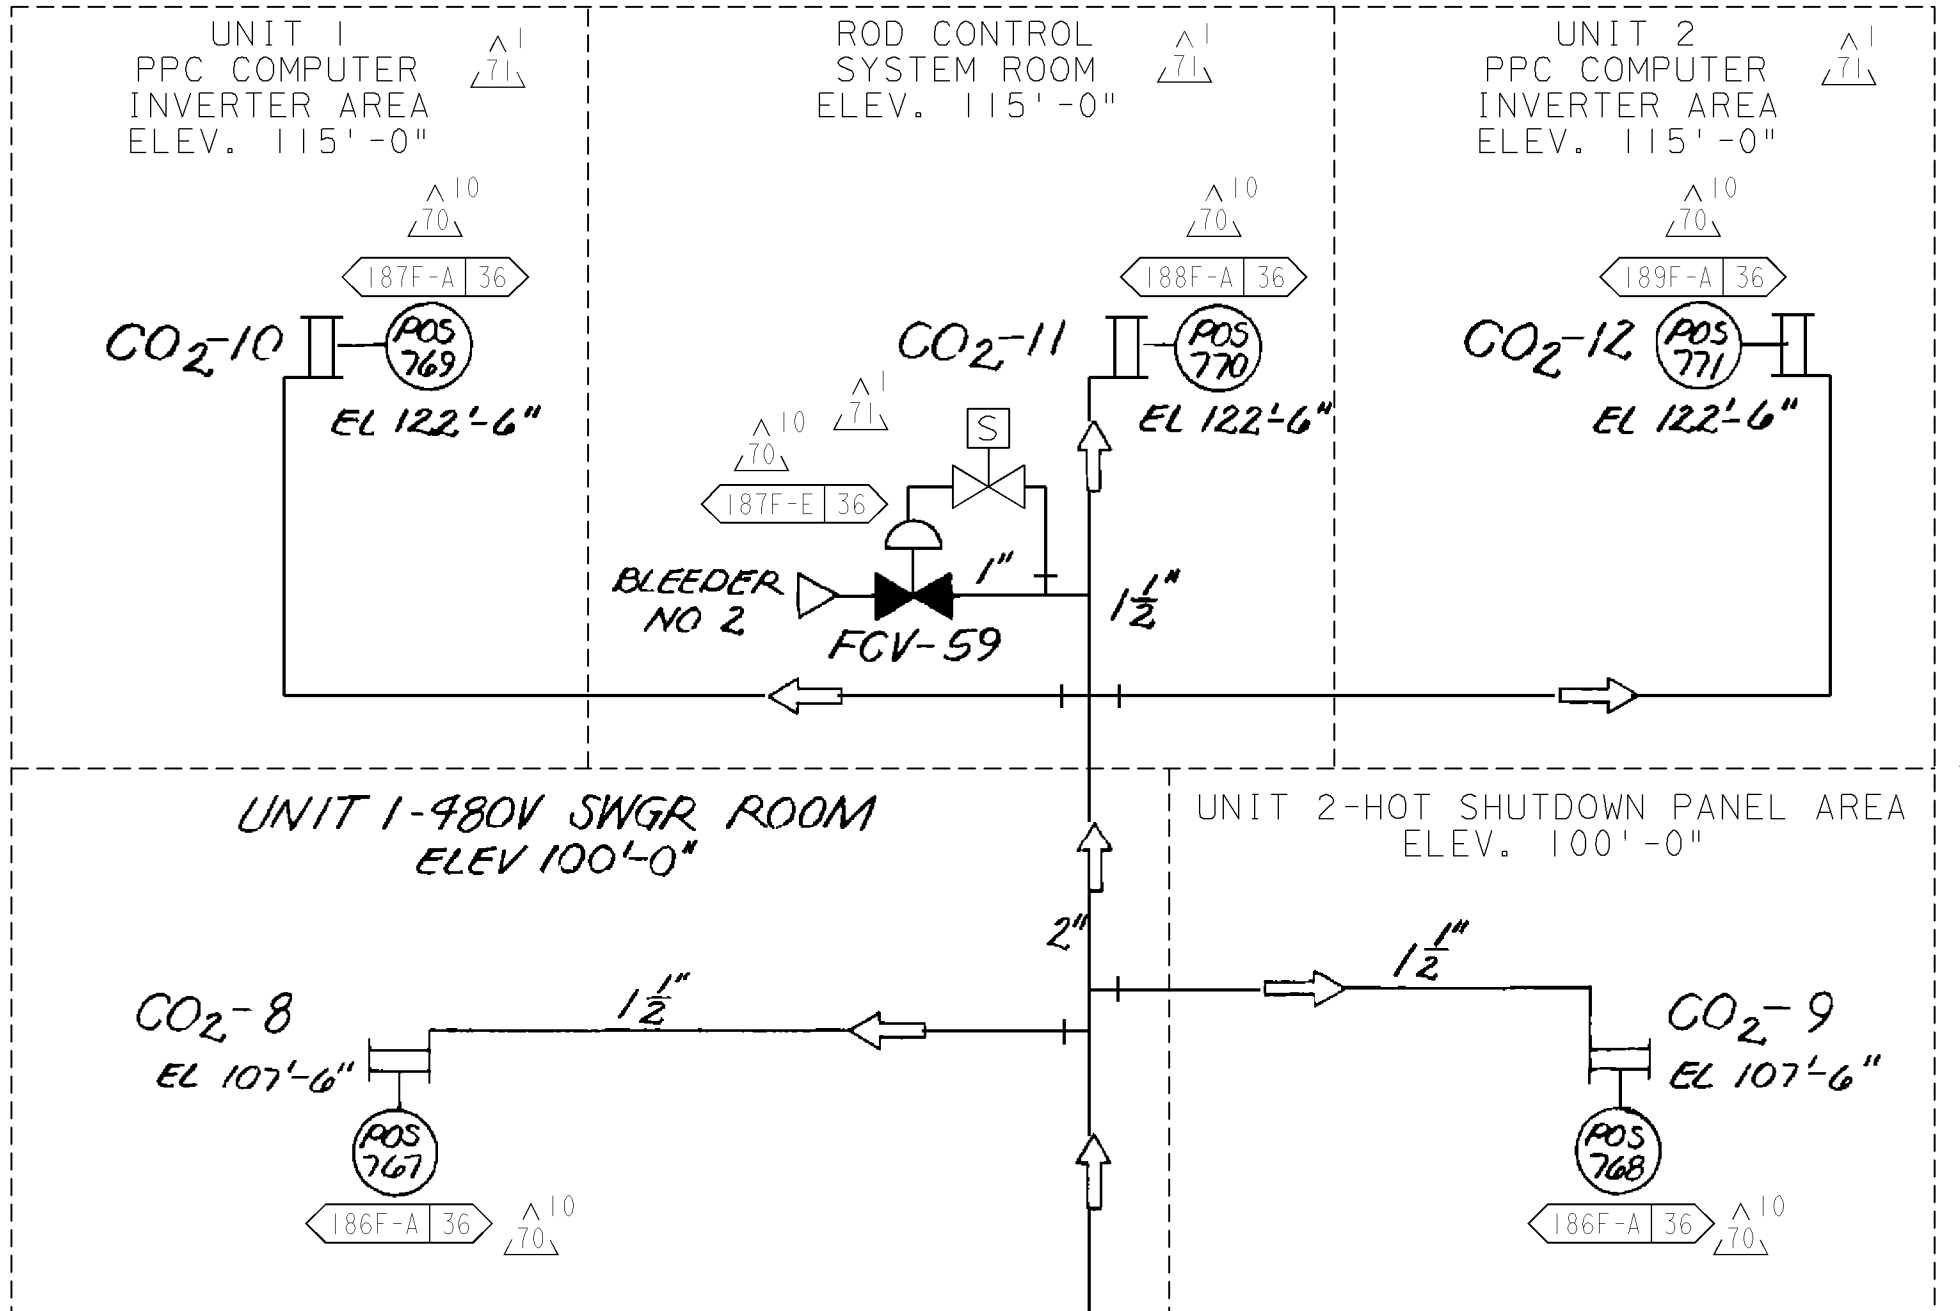


- NOTES**
- FOR INSTRUMENT SCHEMATIC REFERENCE, SEE SHEET 18F OF DWG 102036.
 - ALL PIPING IS CLASS "G1" EXCEPT AS NOTED
 - CARDOX ODORIZER ASSEMBLY MODEL NO. 24824 AND 1/2" BALL VALVE, CHEMETON NO. 1-061-0711 WITH LOCKING DEVICE NO. 5-061-0773
 - DELETED

C

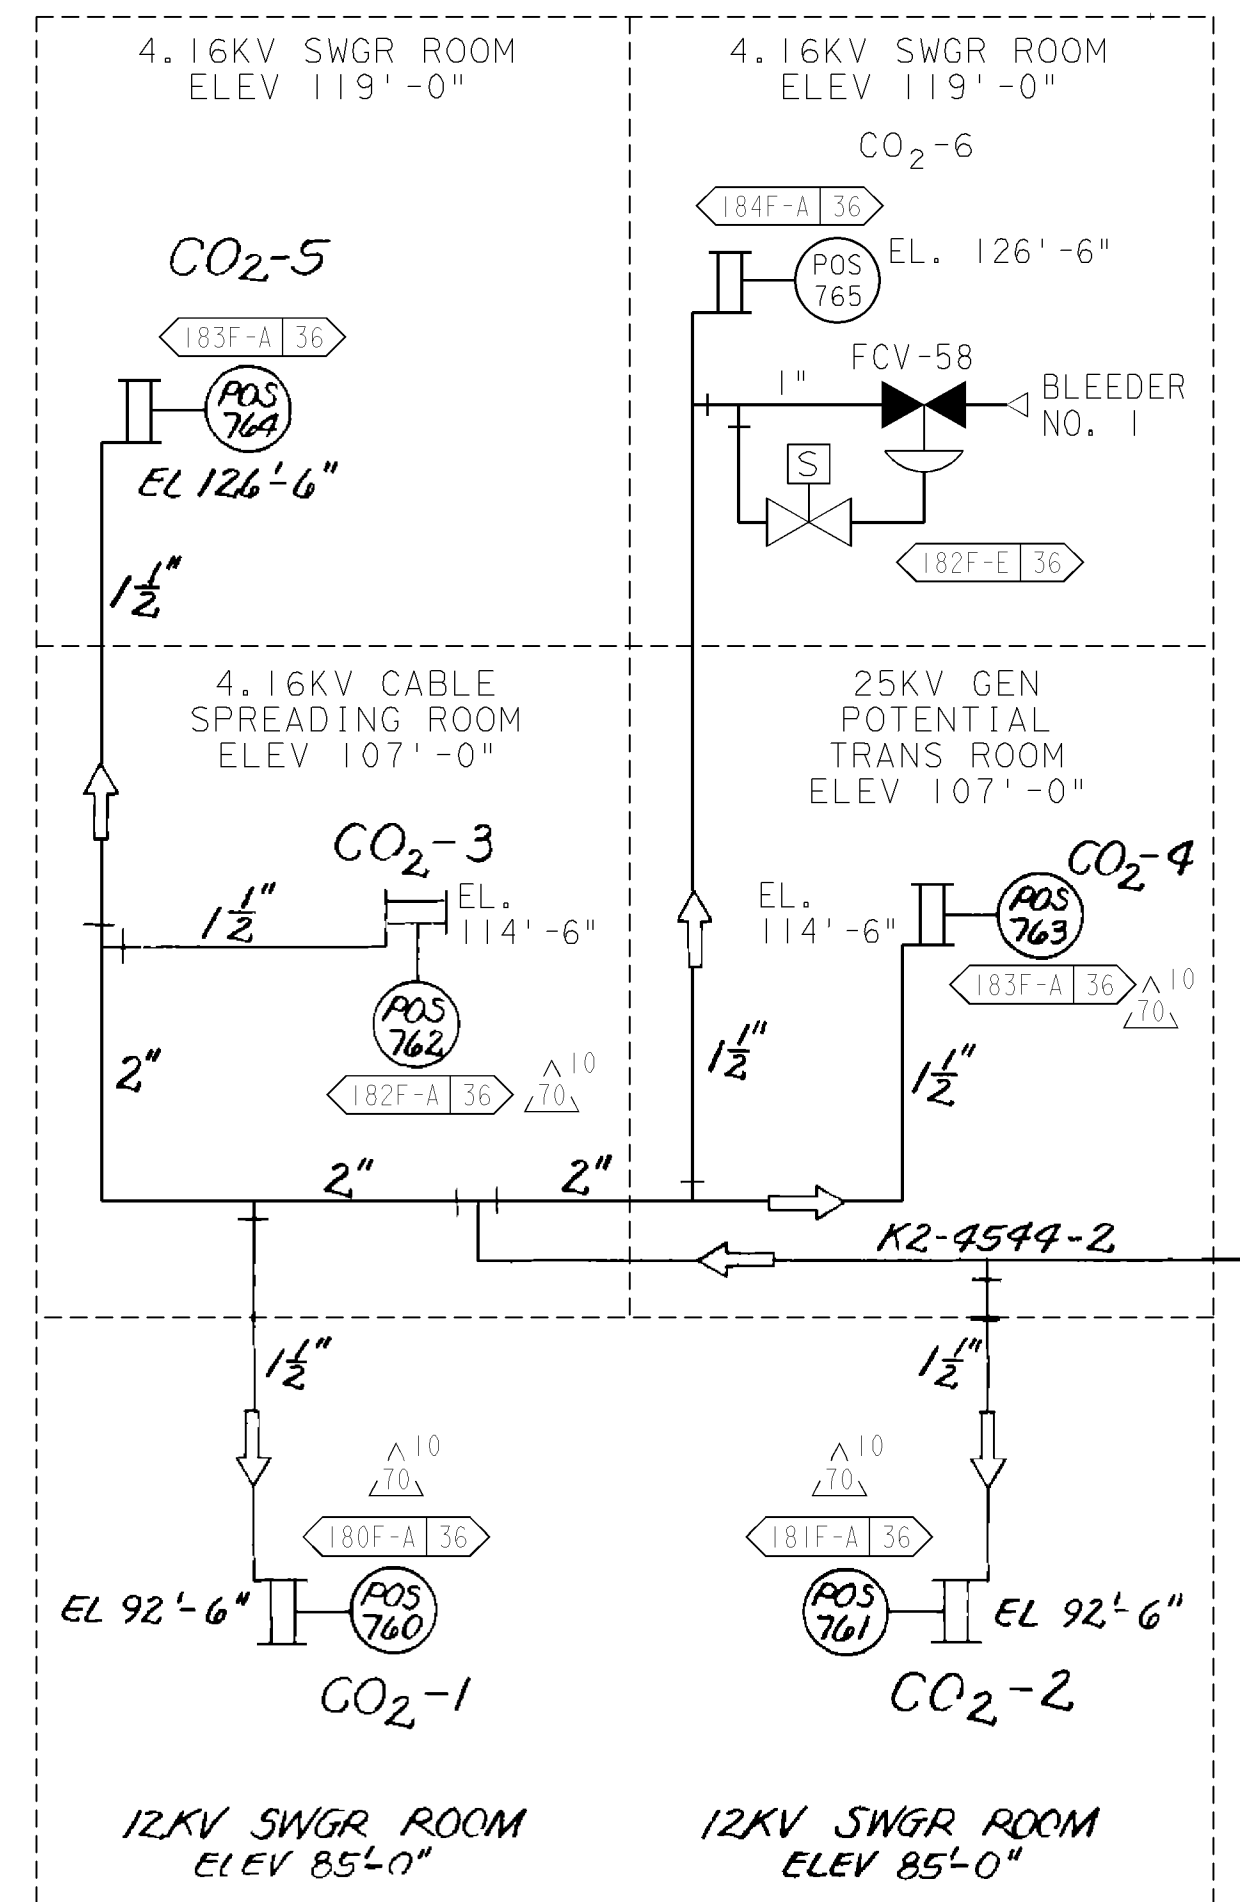

UNIT 1

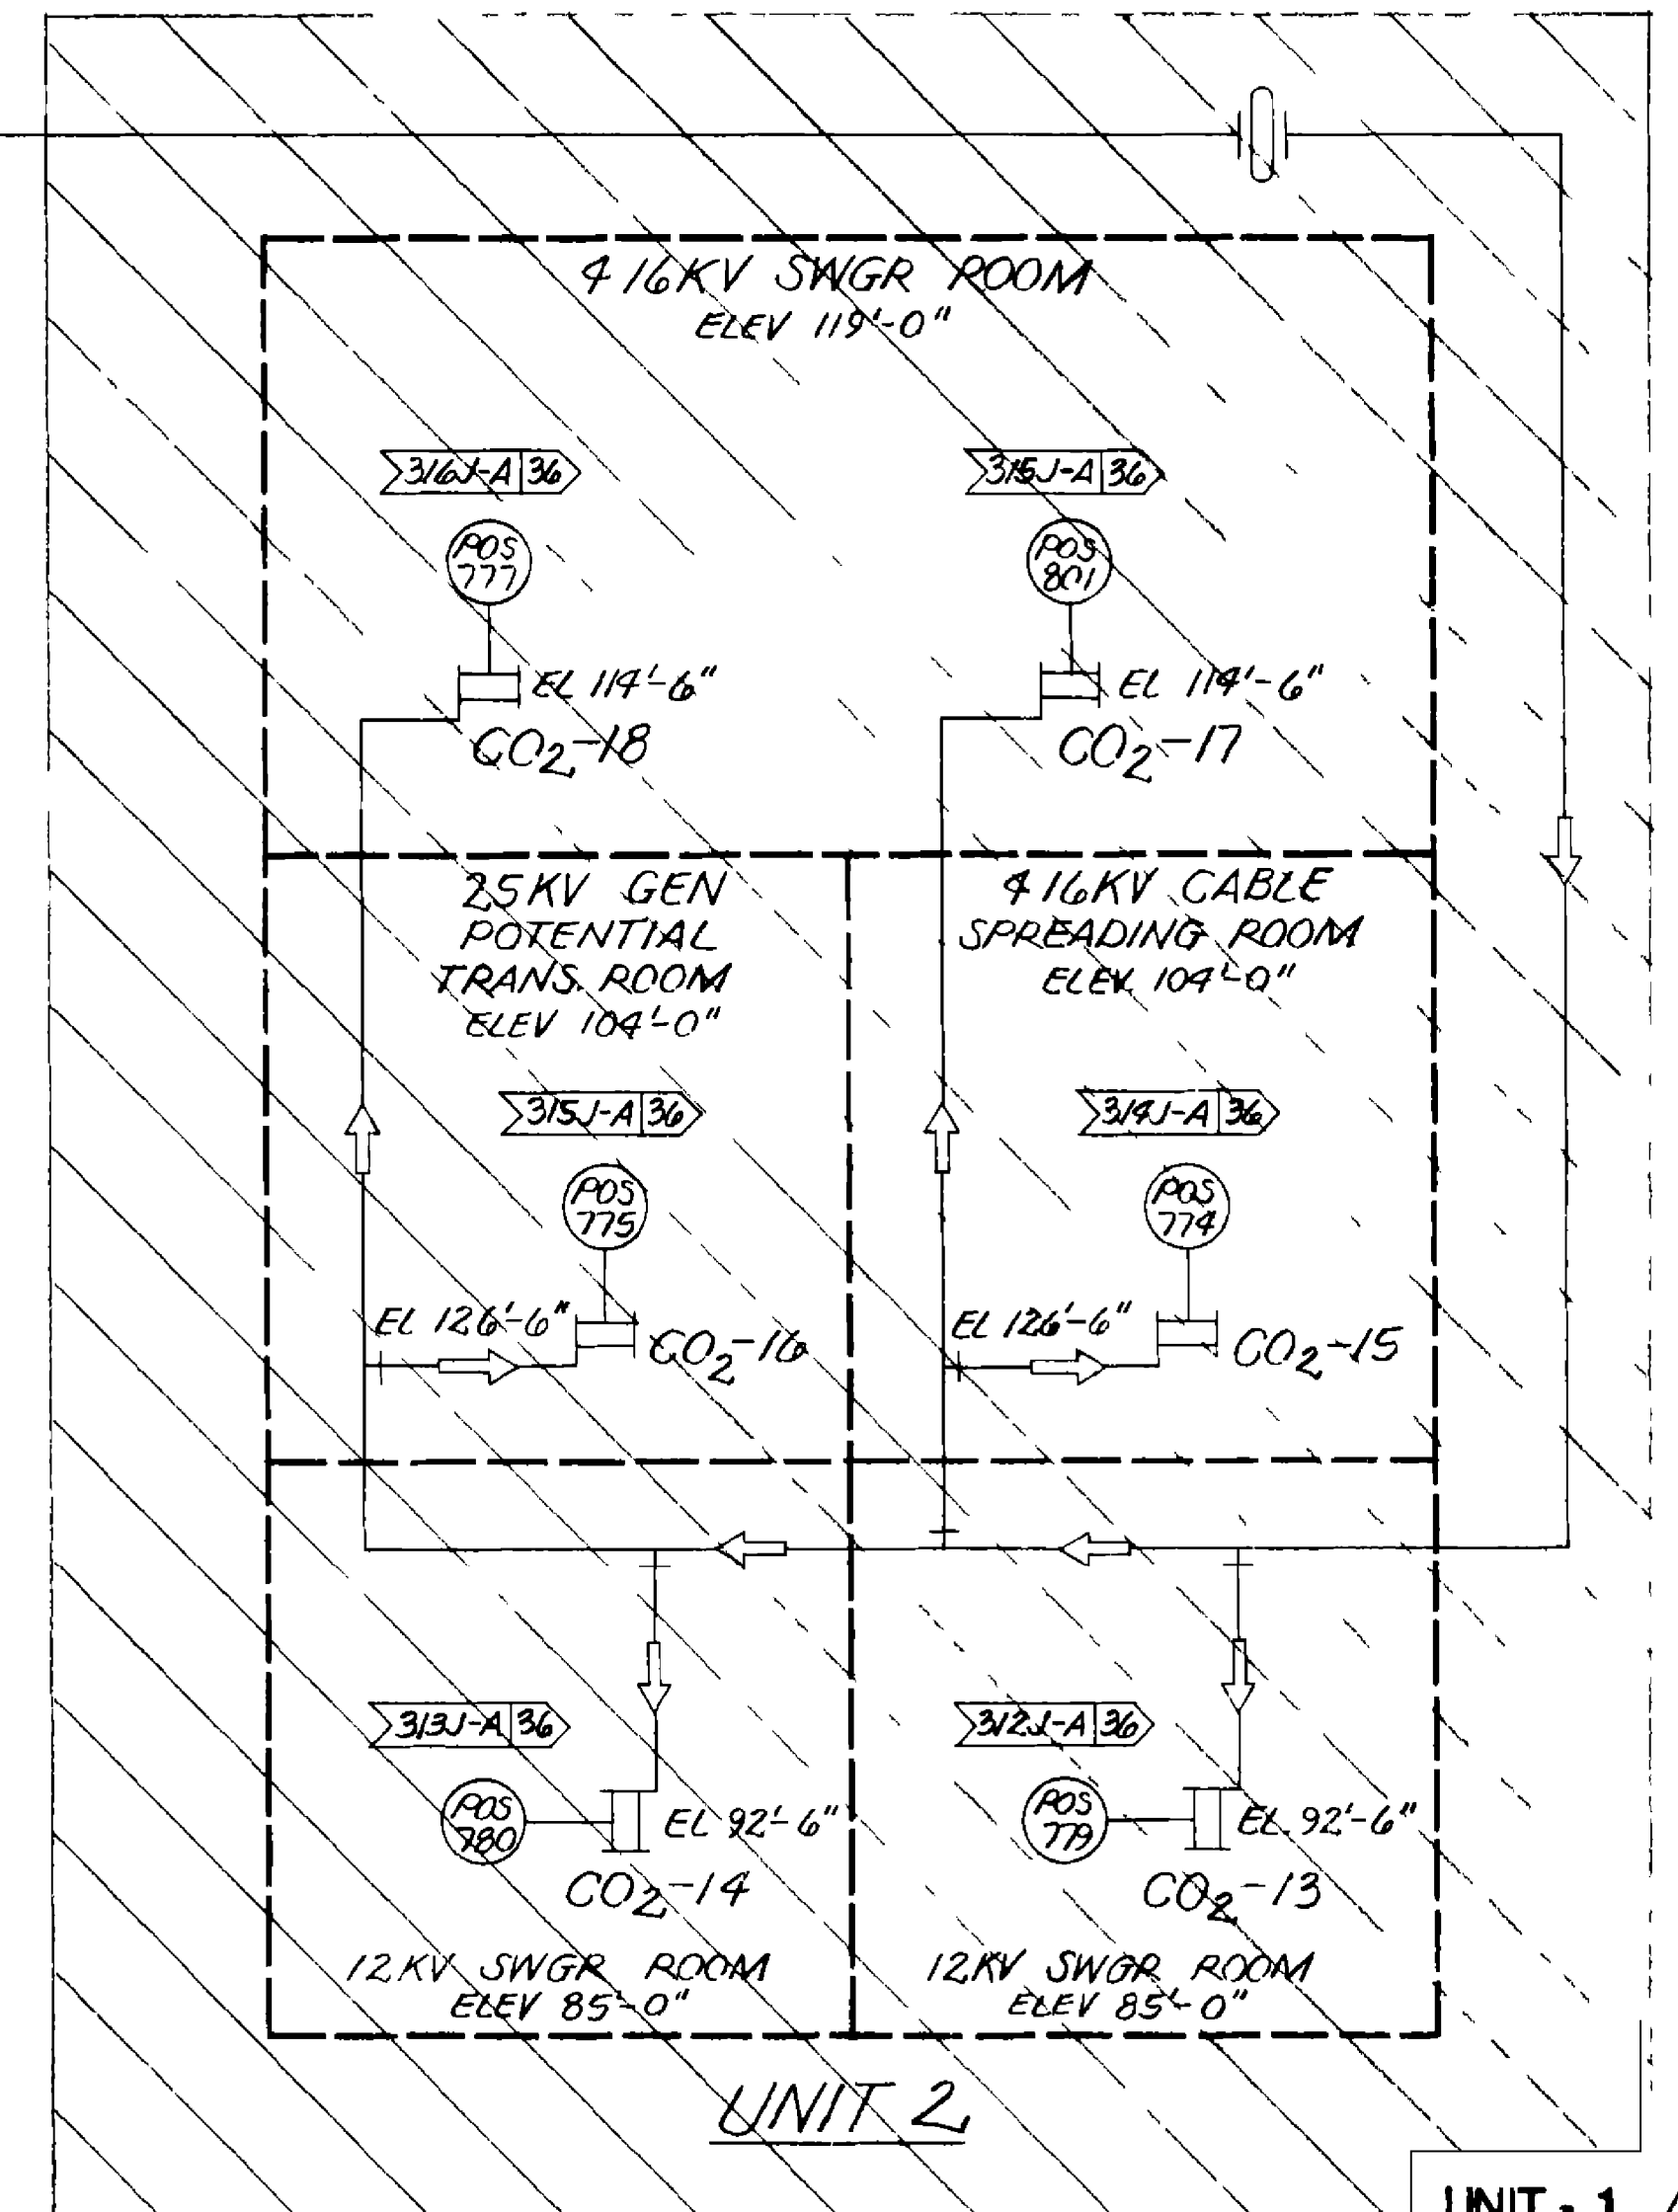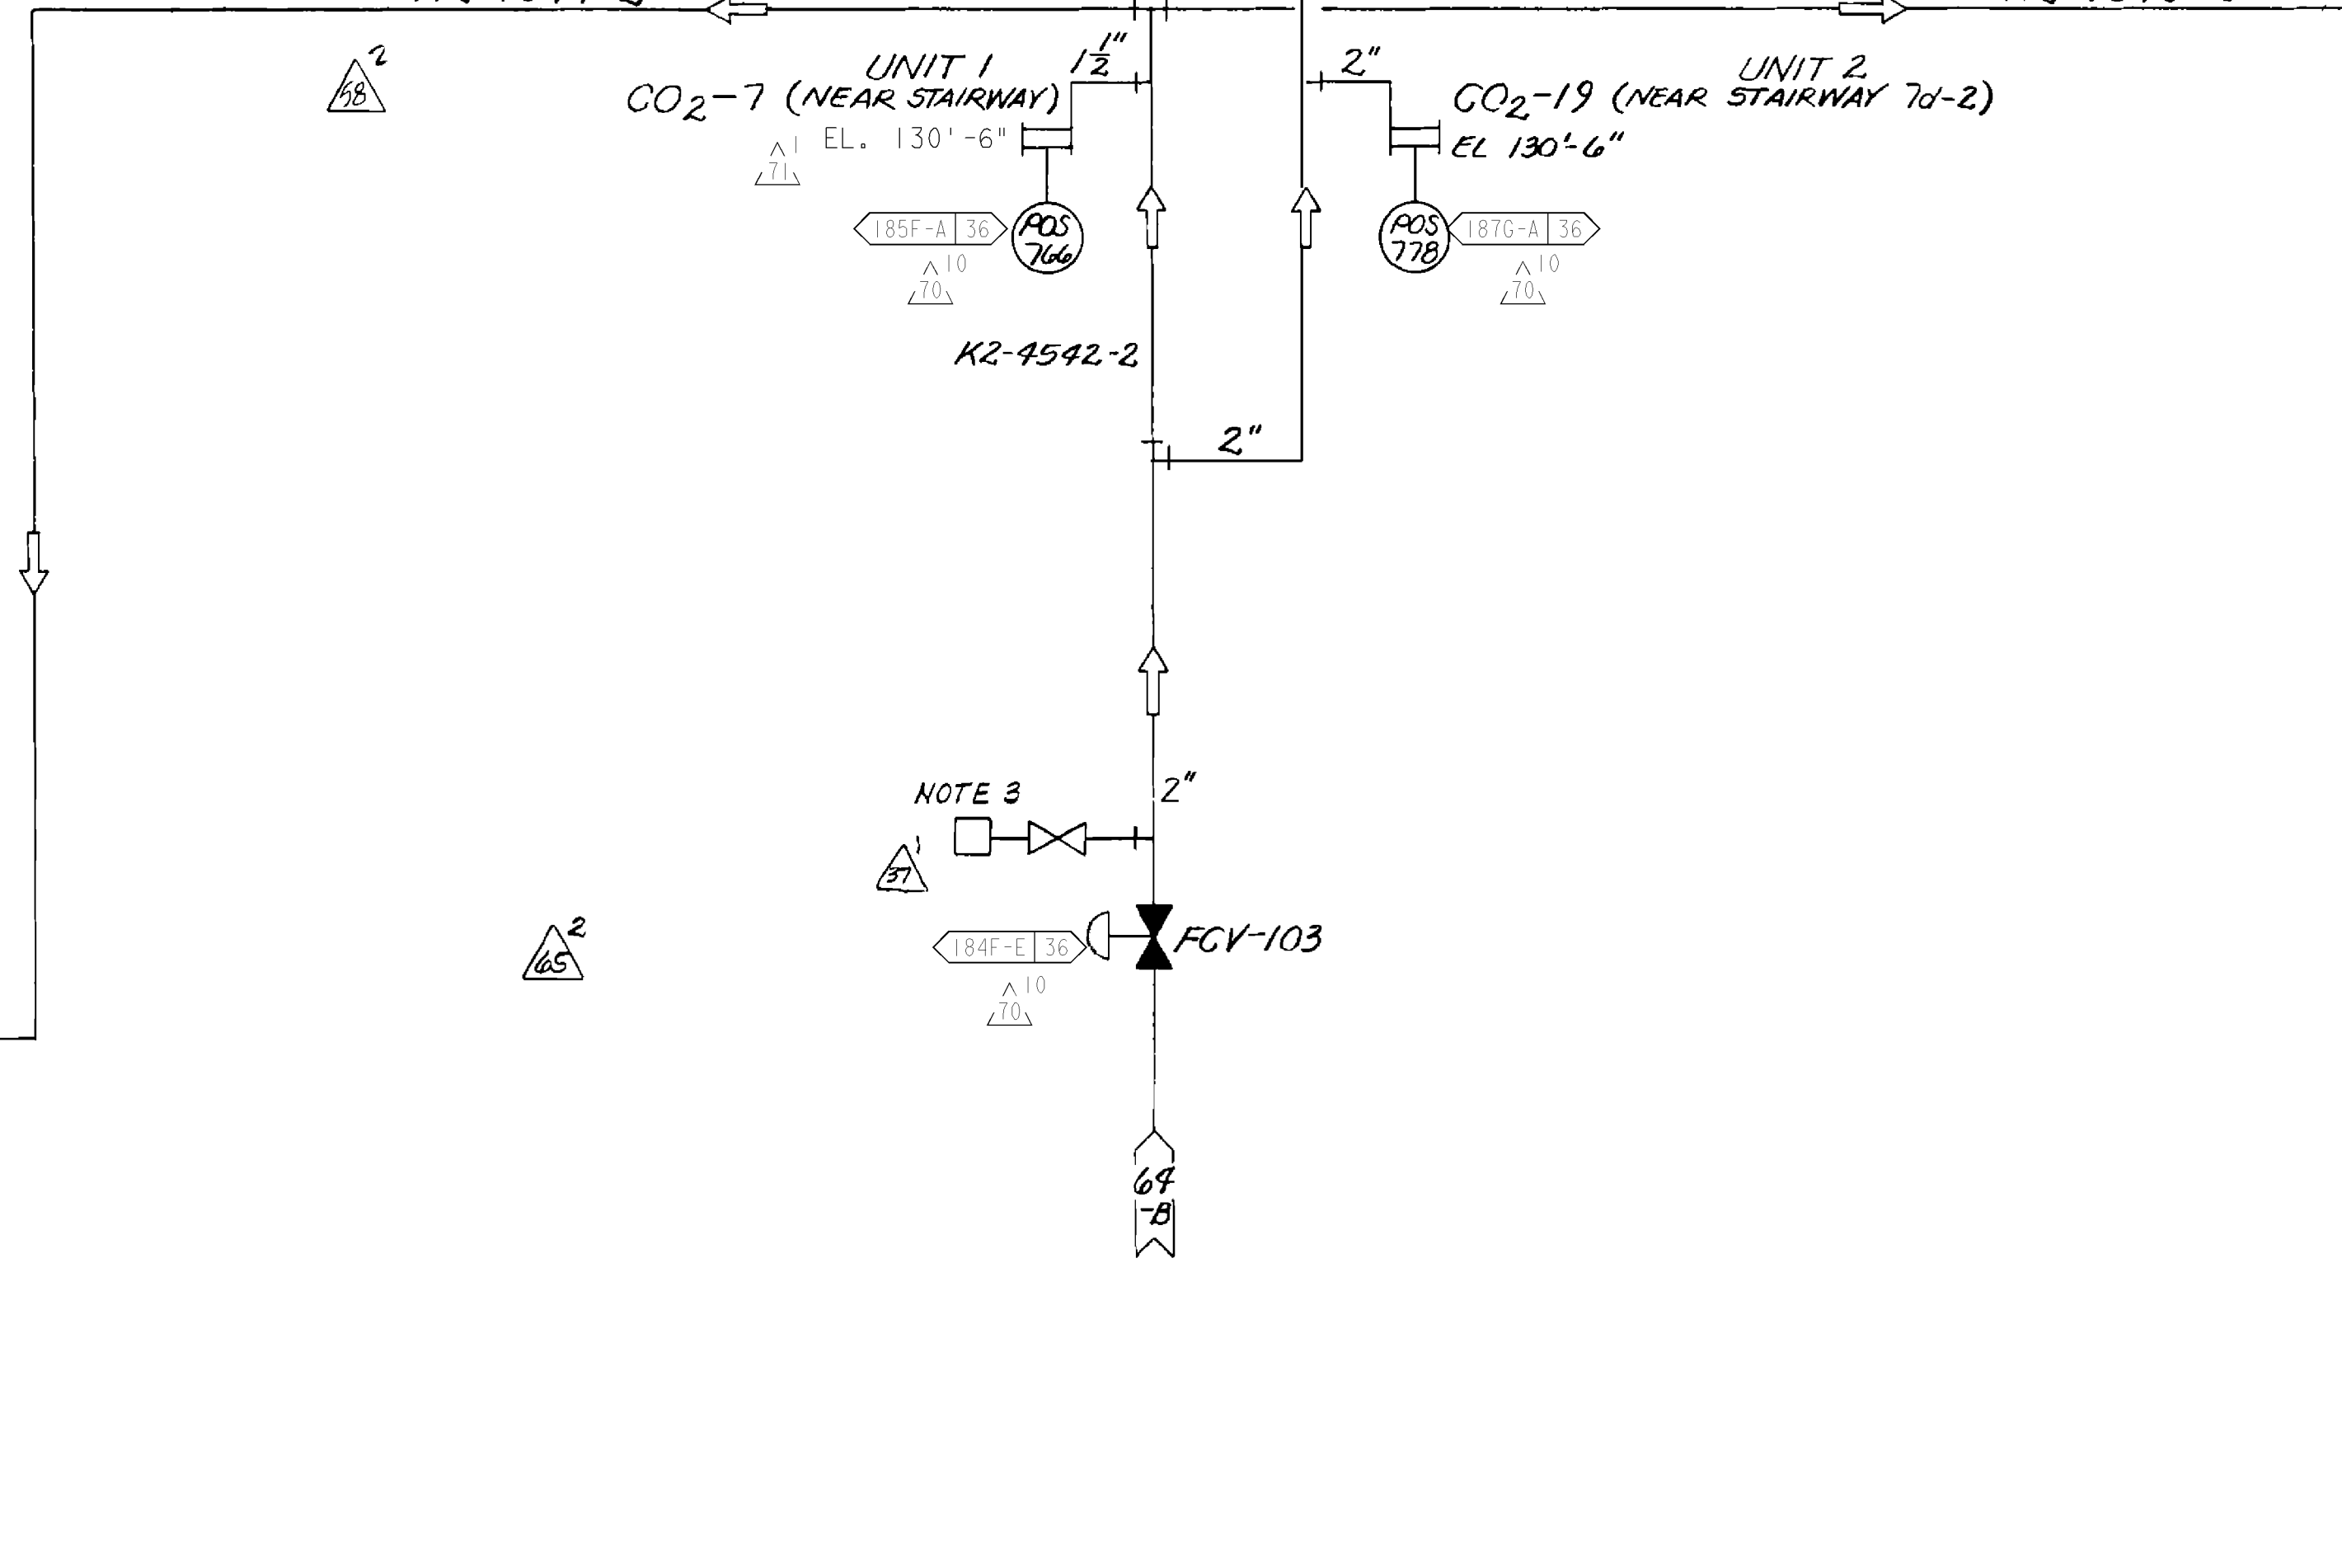

UNIT 2

UNIT - 1

D

E

CARBON DIOXIDE FIRE PROTECTION SYSTEM
HOSEREELS
REF DC-663086-1&2

P G & E CO.	102018	REV.
		72
SHEET 6A	PAGE 0	

9/22/04	AJL2	FXC2	-	KERSI J. DALAL	MECHANICAL	M 16690	3/31/2006	Revised per FCT 029332
DATE	DWN	RE	IV	PROFESSIONAL ENGINEER	PE DISC.	PE#	PE EXP.	

CAD User: AJL2 Date: 9-21-2004
 DCN=201856A.DGN
 PASTER=201856A.TIF