

60A

61A

62A

63A

64A

65A

66A


67A

68A

69A

NOTES:

.. ASTERISK (*) INDICATES "SUPPLIED WITH ELECTRIC HEATER".

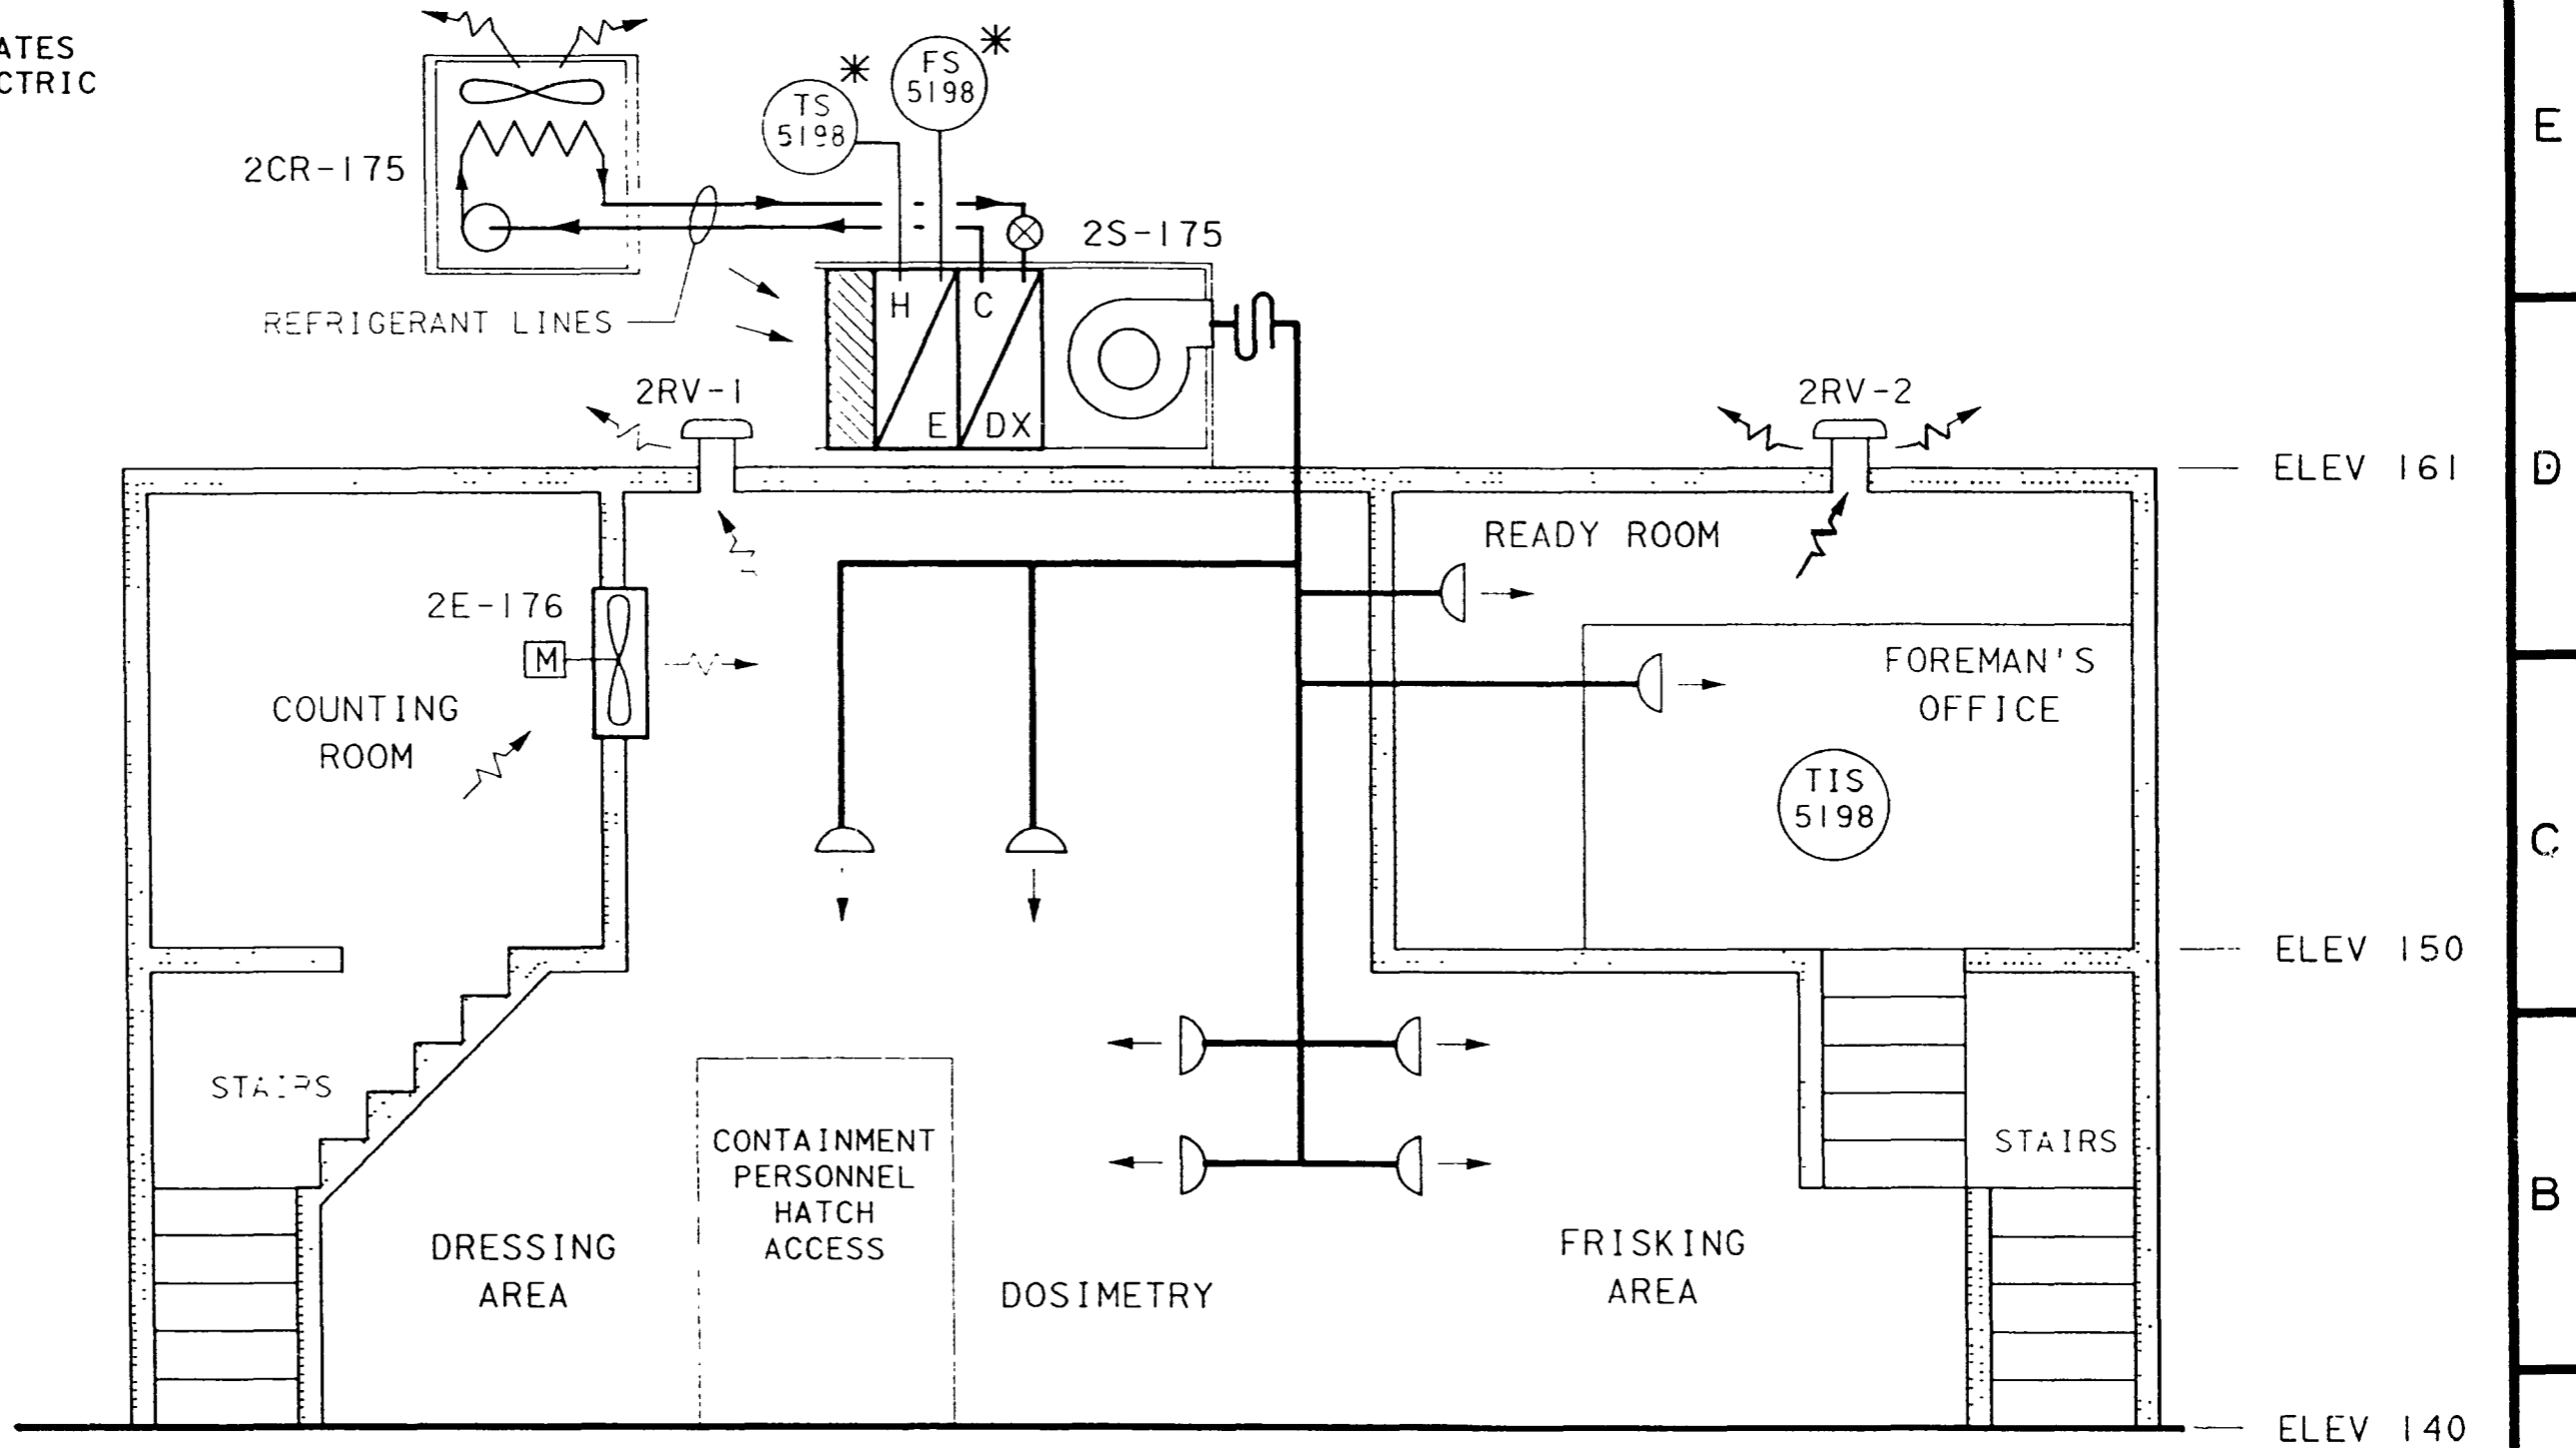

OUTAGE ACCESS CONTROL FACILITY
 HEATING & VENTILATION
 (ELEVATION LOOKING EAST)
 (AREA GW)

UNIT 2

P G & E CO.	108023	REV
SHEET 6A OF SHEETS		42
	MICROFILM	42