

A

B

C

D


A

B

C

D

E

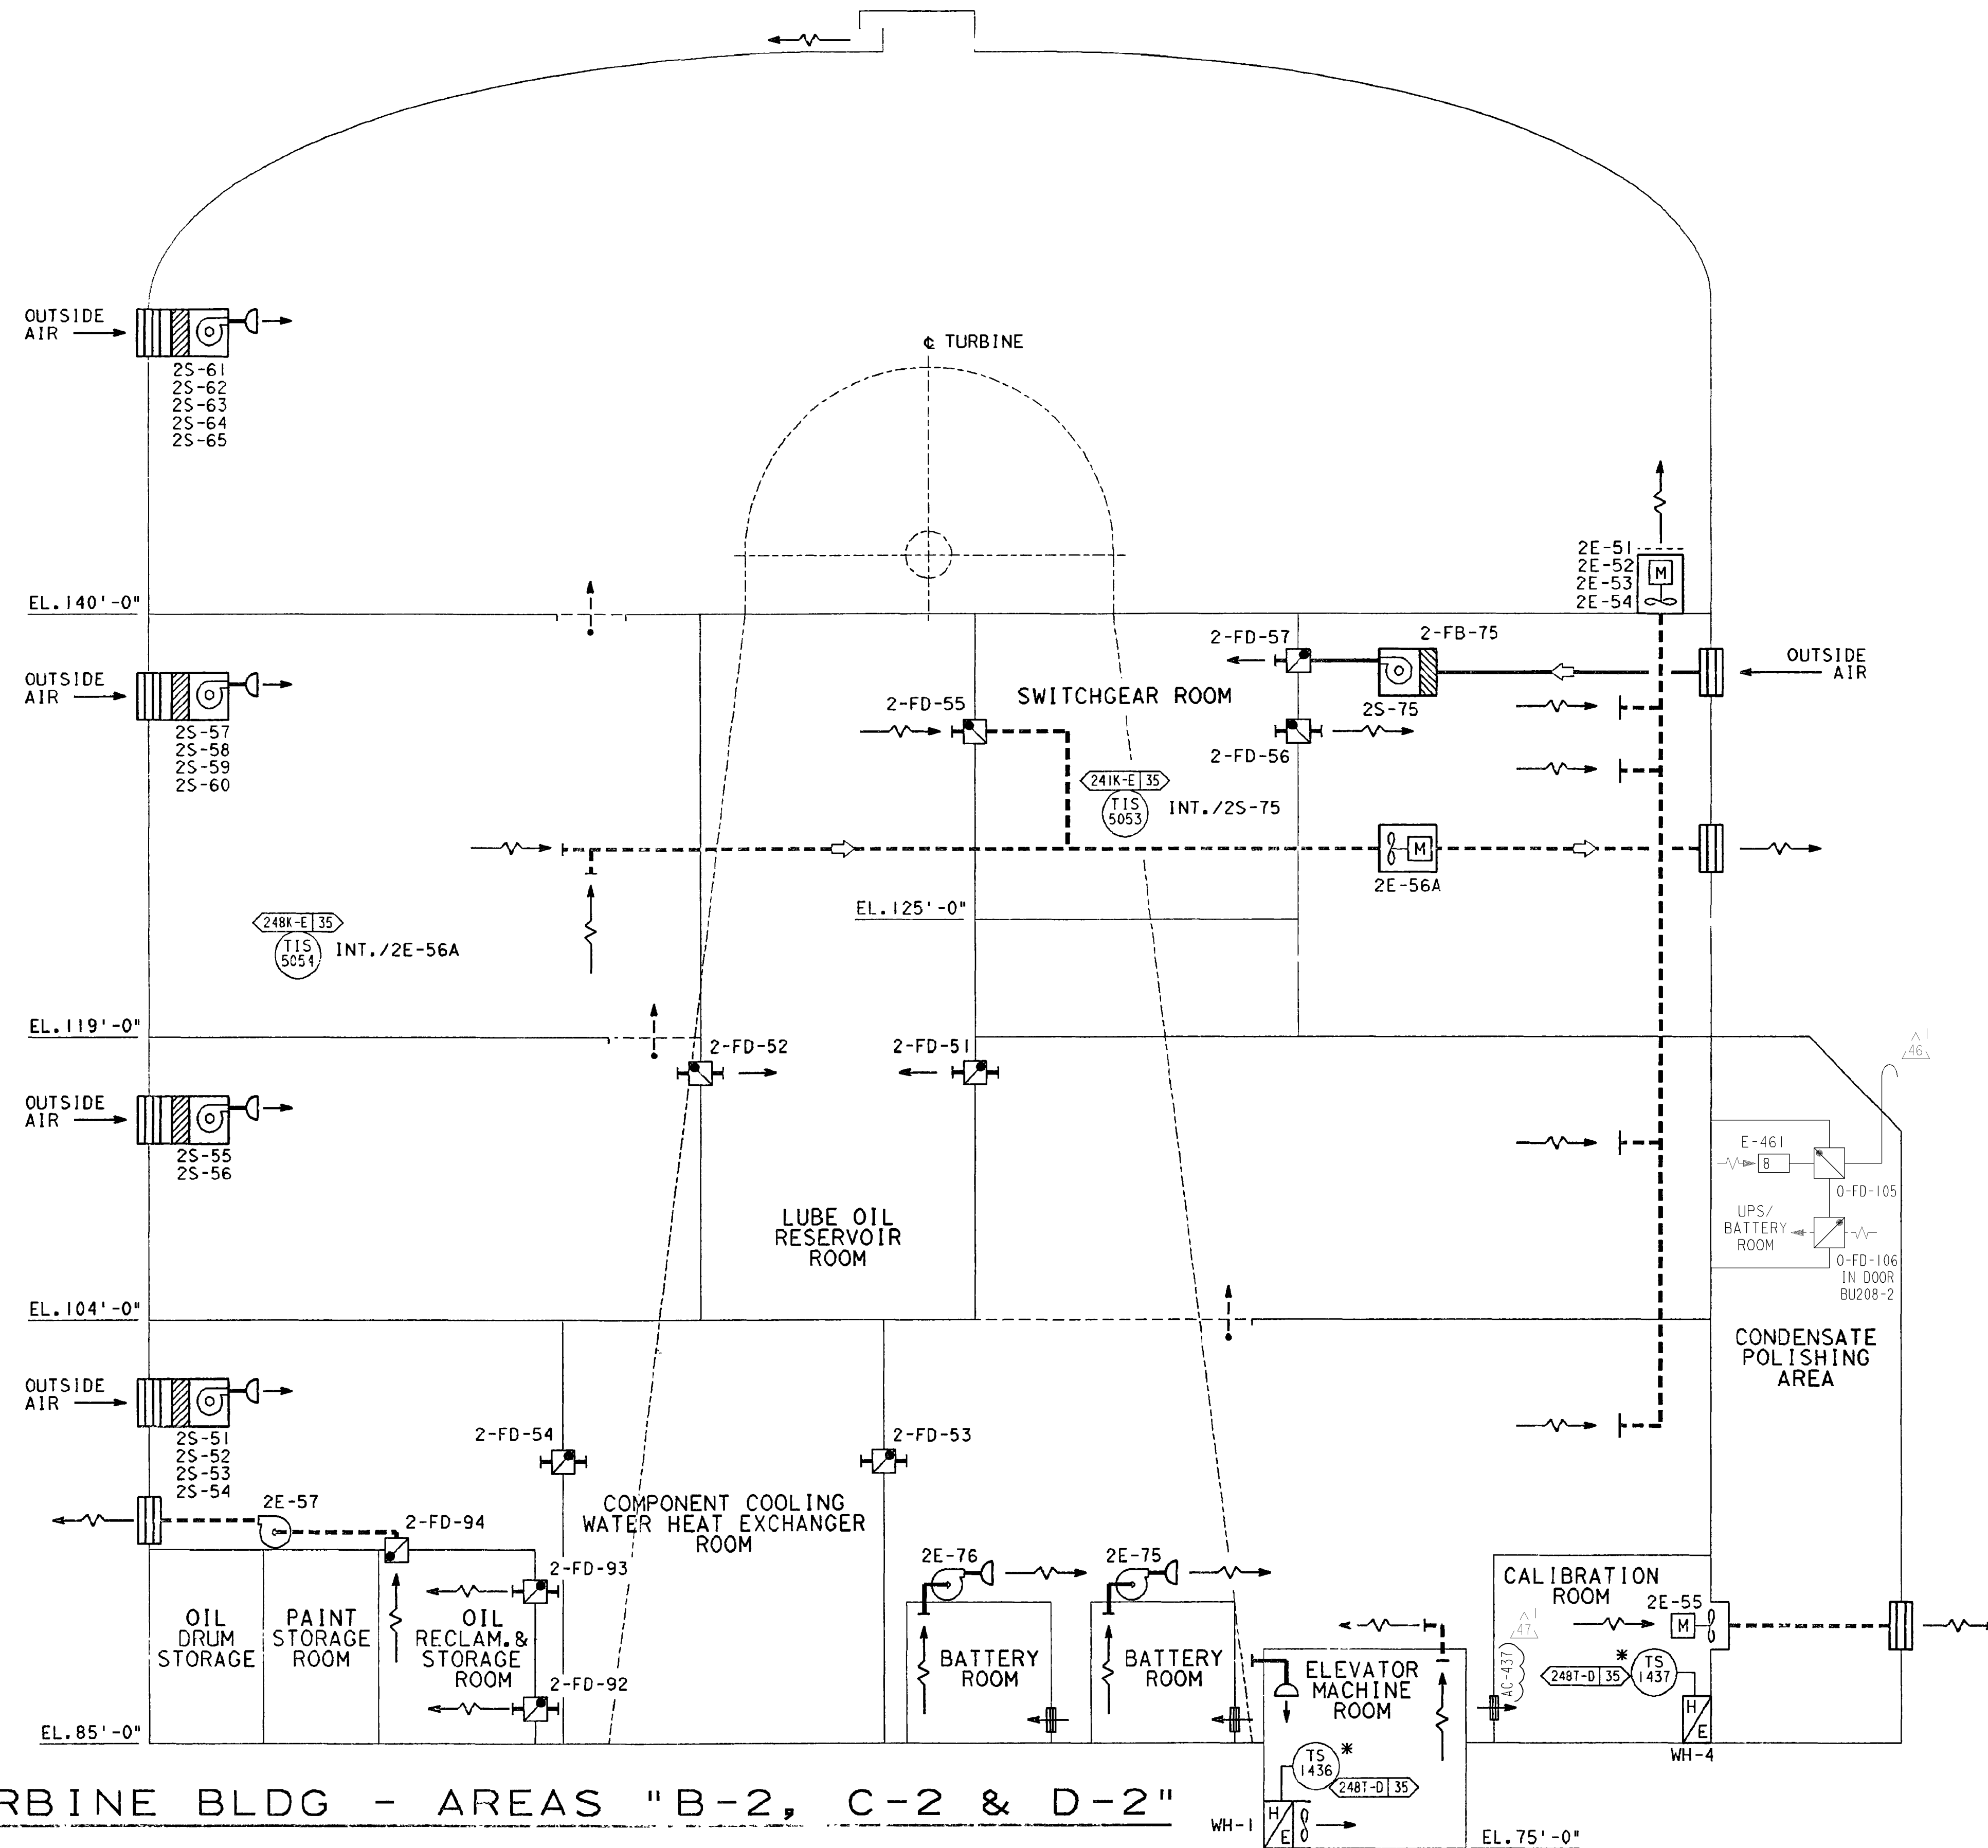

TURBINE BLDG - AREAS "B-2, C-2 & D-2"

UNIT 2

DIABLO CANYON POWER PLANT - PG&E CO.
VENTILATION & AIR CONDITIONING SYSTEMS

DRAWING	SHEET	PAGE	REV
108023	18B	0	47

RASTER=108023s18B.dgn
DGN=108023s18B.dgn
CAD User: CNHK Date: 08-16-2011

08-16-2011	CNHK	Fxc2		KERSI J. DALAL	MECHANICAL	M 16690	3/31/2012	REVISED PER DDT-4*232-0
DATE	DWN	RE	IV	PROFESSIONAL ENGINEER	PE DISC.	PE#	PE EXP.	