


E
D
C
B
A

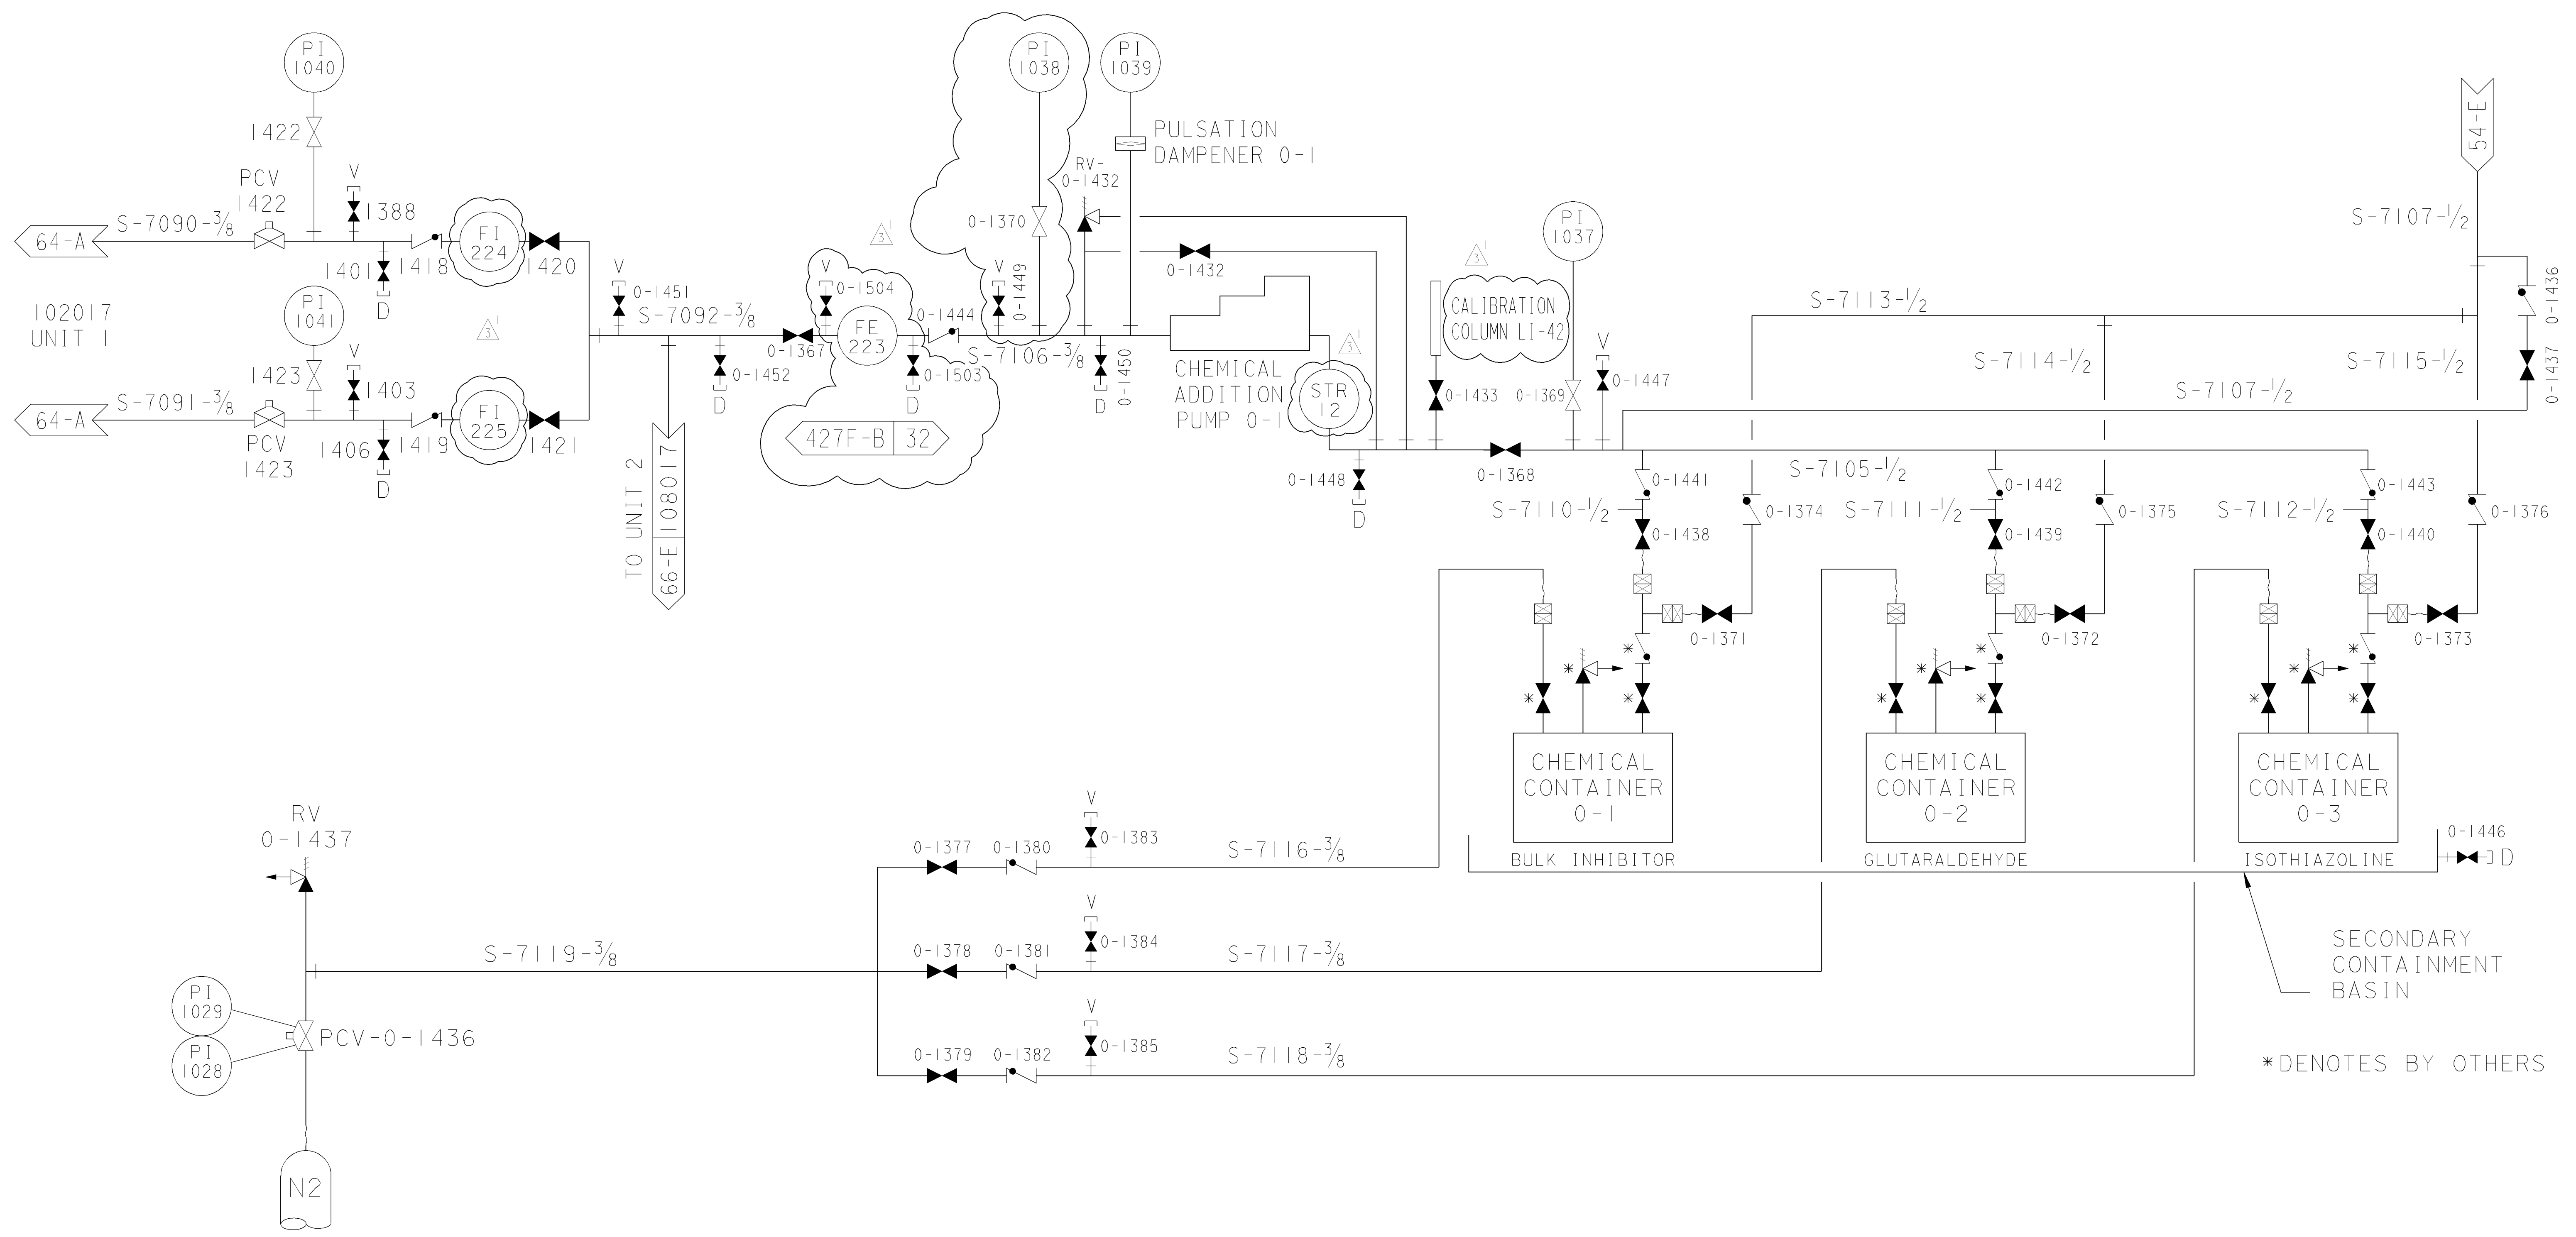

UNIT 1

DIABLO CANYON POWER PLANT - PG&E CO.			
SALTWATER SYSTEMS			
DRAWING	SHEET	PAGE	REV
102017	5A	0	3

08-07-2013	MNRU	Fxc2	KJD3	NOT REQUIRED	N/A	N/A	N/A	REVISED PER DDN-2*1043
DATE	DWN	RE	IV	PROFESSIONAL ENGINEER	PE DISC.	PE#	PE EXP.	

RASTER=102017s5A.dgn
 DGN=102017s5A.dgn
 CAD User: MNRU Date: 08-07-2013