


RSJ BY
JZB
EOB
4

30B 31B 32B 33B 34B 35B 36B 37B 38B 39B

CCW HX SUMP
& OILY WTR
SEPARATOR
K 2986-3

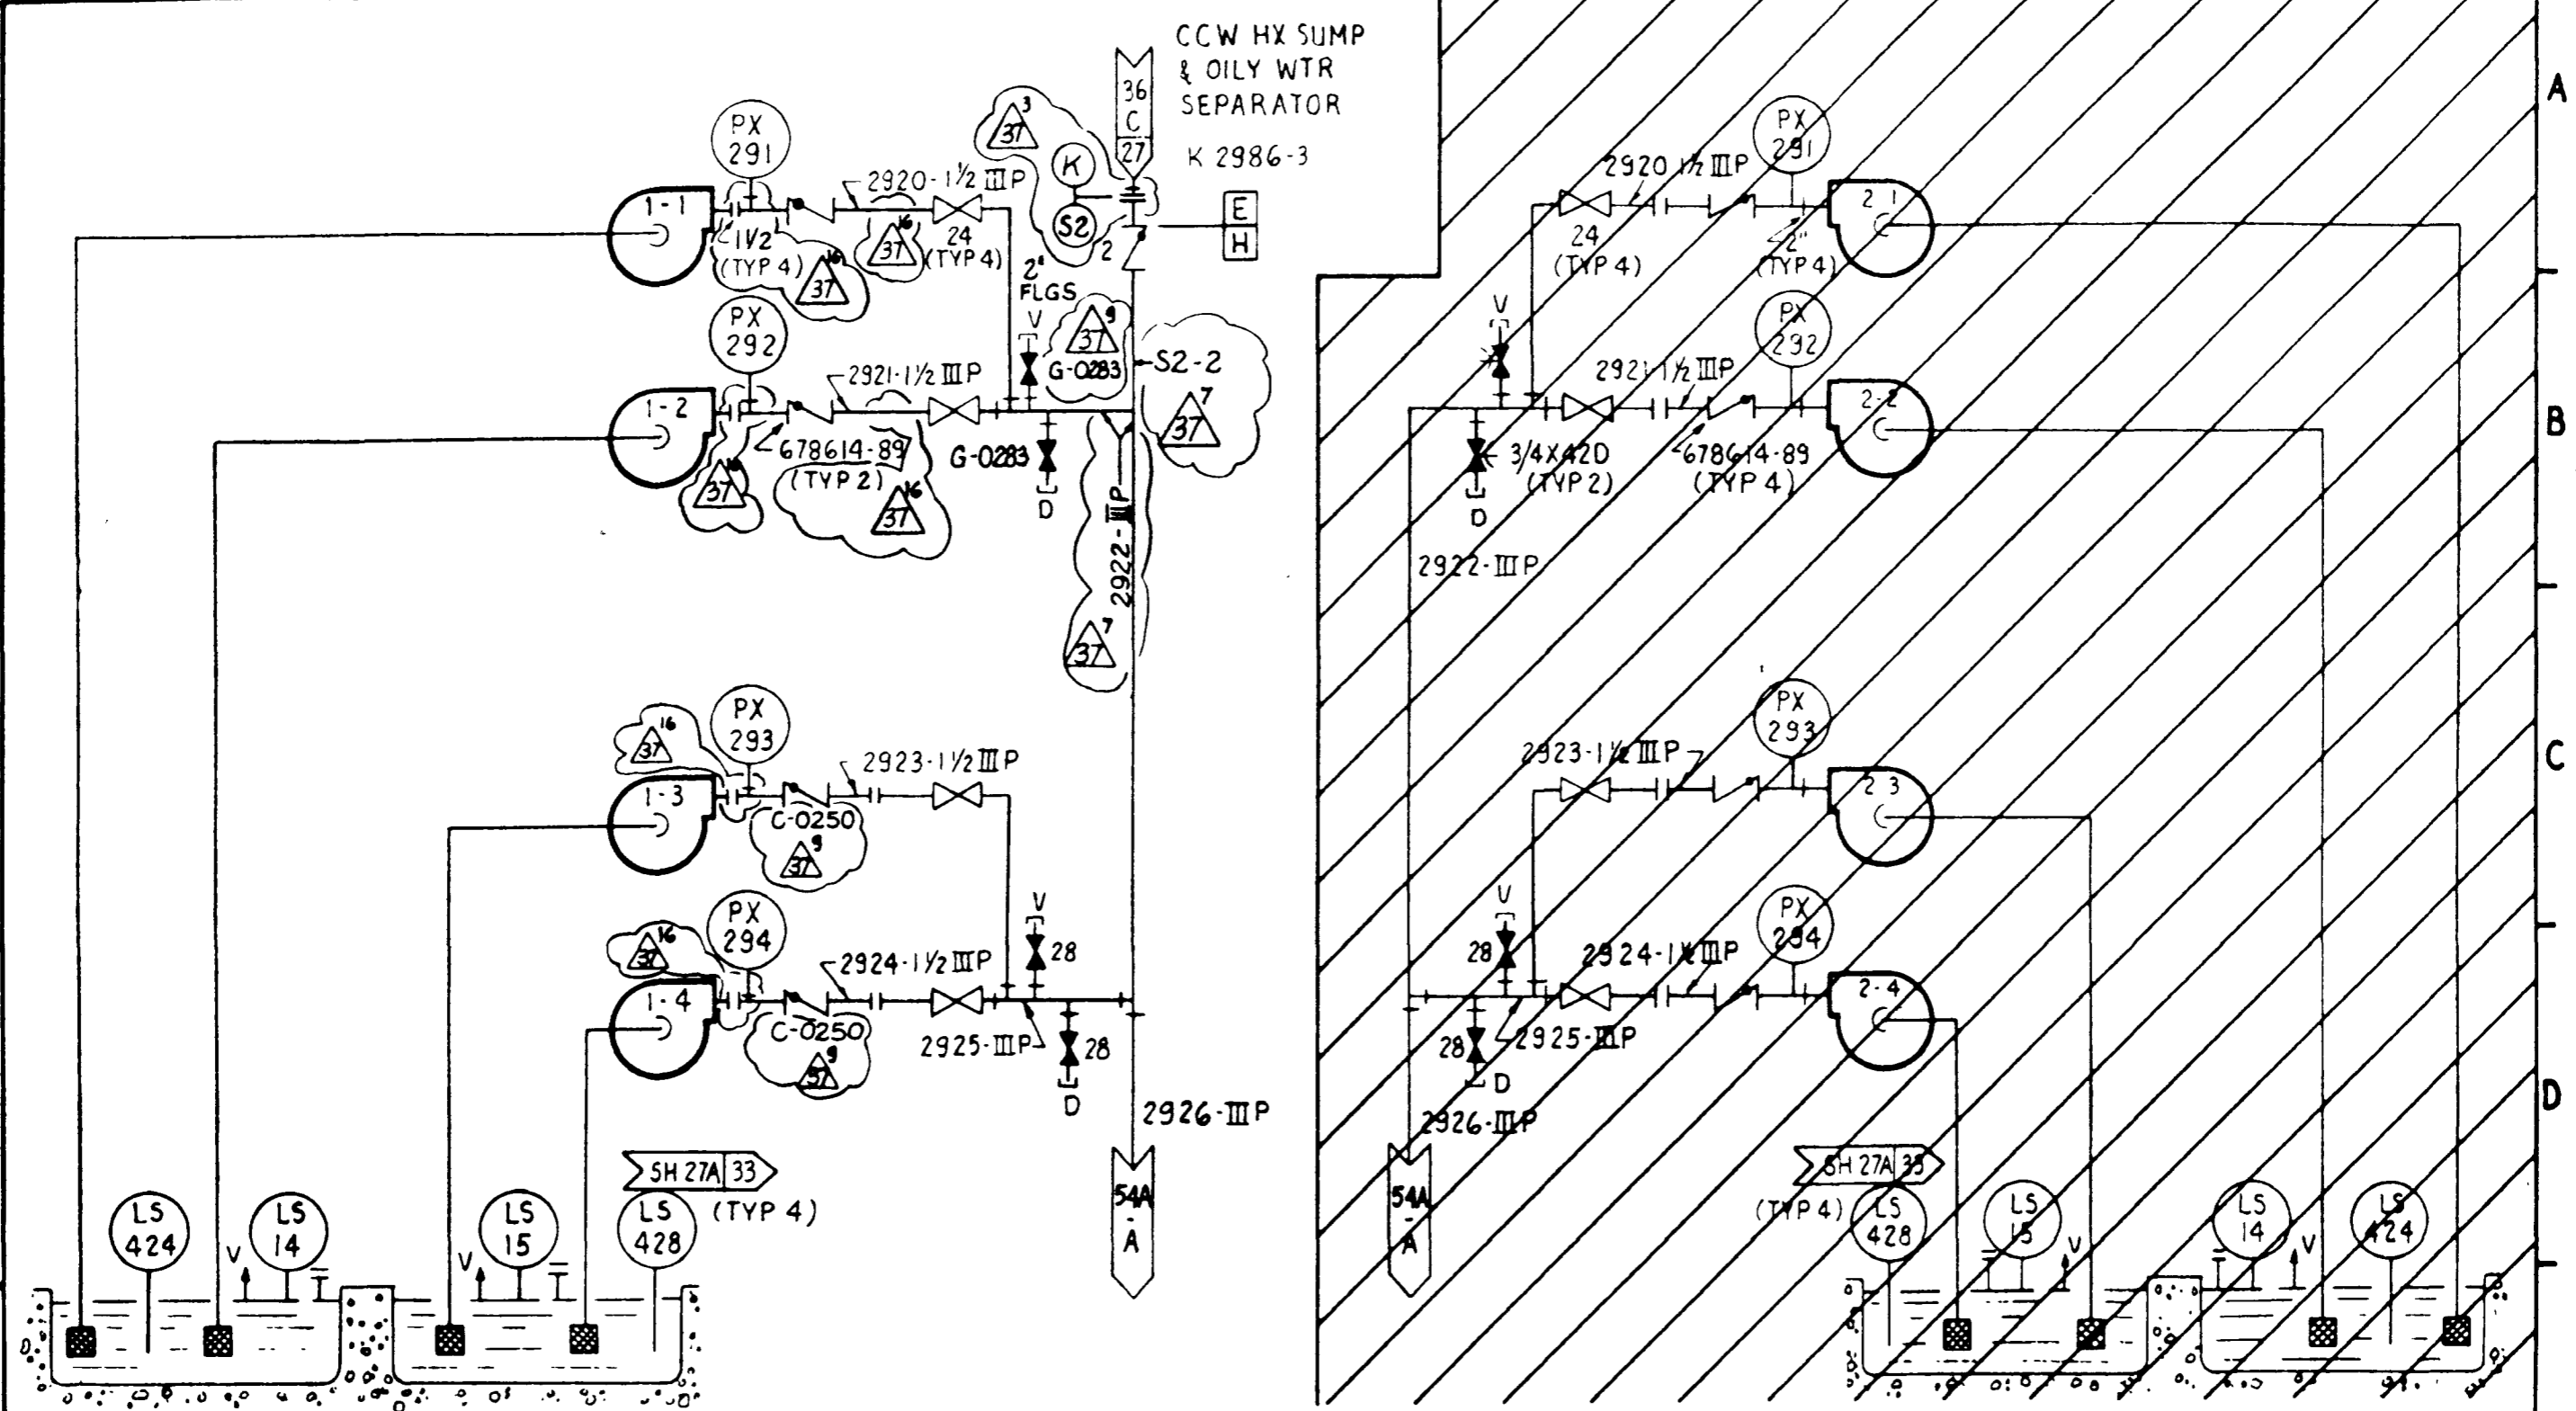

NOTE
1. ALL PIPING S2 SPEC AND 2" EXCEPT AS NOTED.

RESIDUAL HEAT REMOVAL SUMPS & PUMPS

DC-663250-15
COVER PLATE DC-663250-35

RM INDEX REV. 37 UNIT 1

35	PG&E CO.	102019	REV. 37
	SHEET 3B OF SHEETS		MICROFILM

SCAN 37 IC