

A

B

C

D


A

B

C

D

E

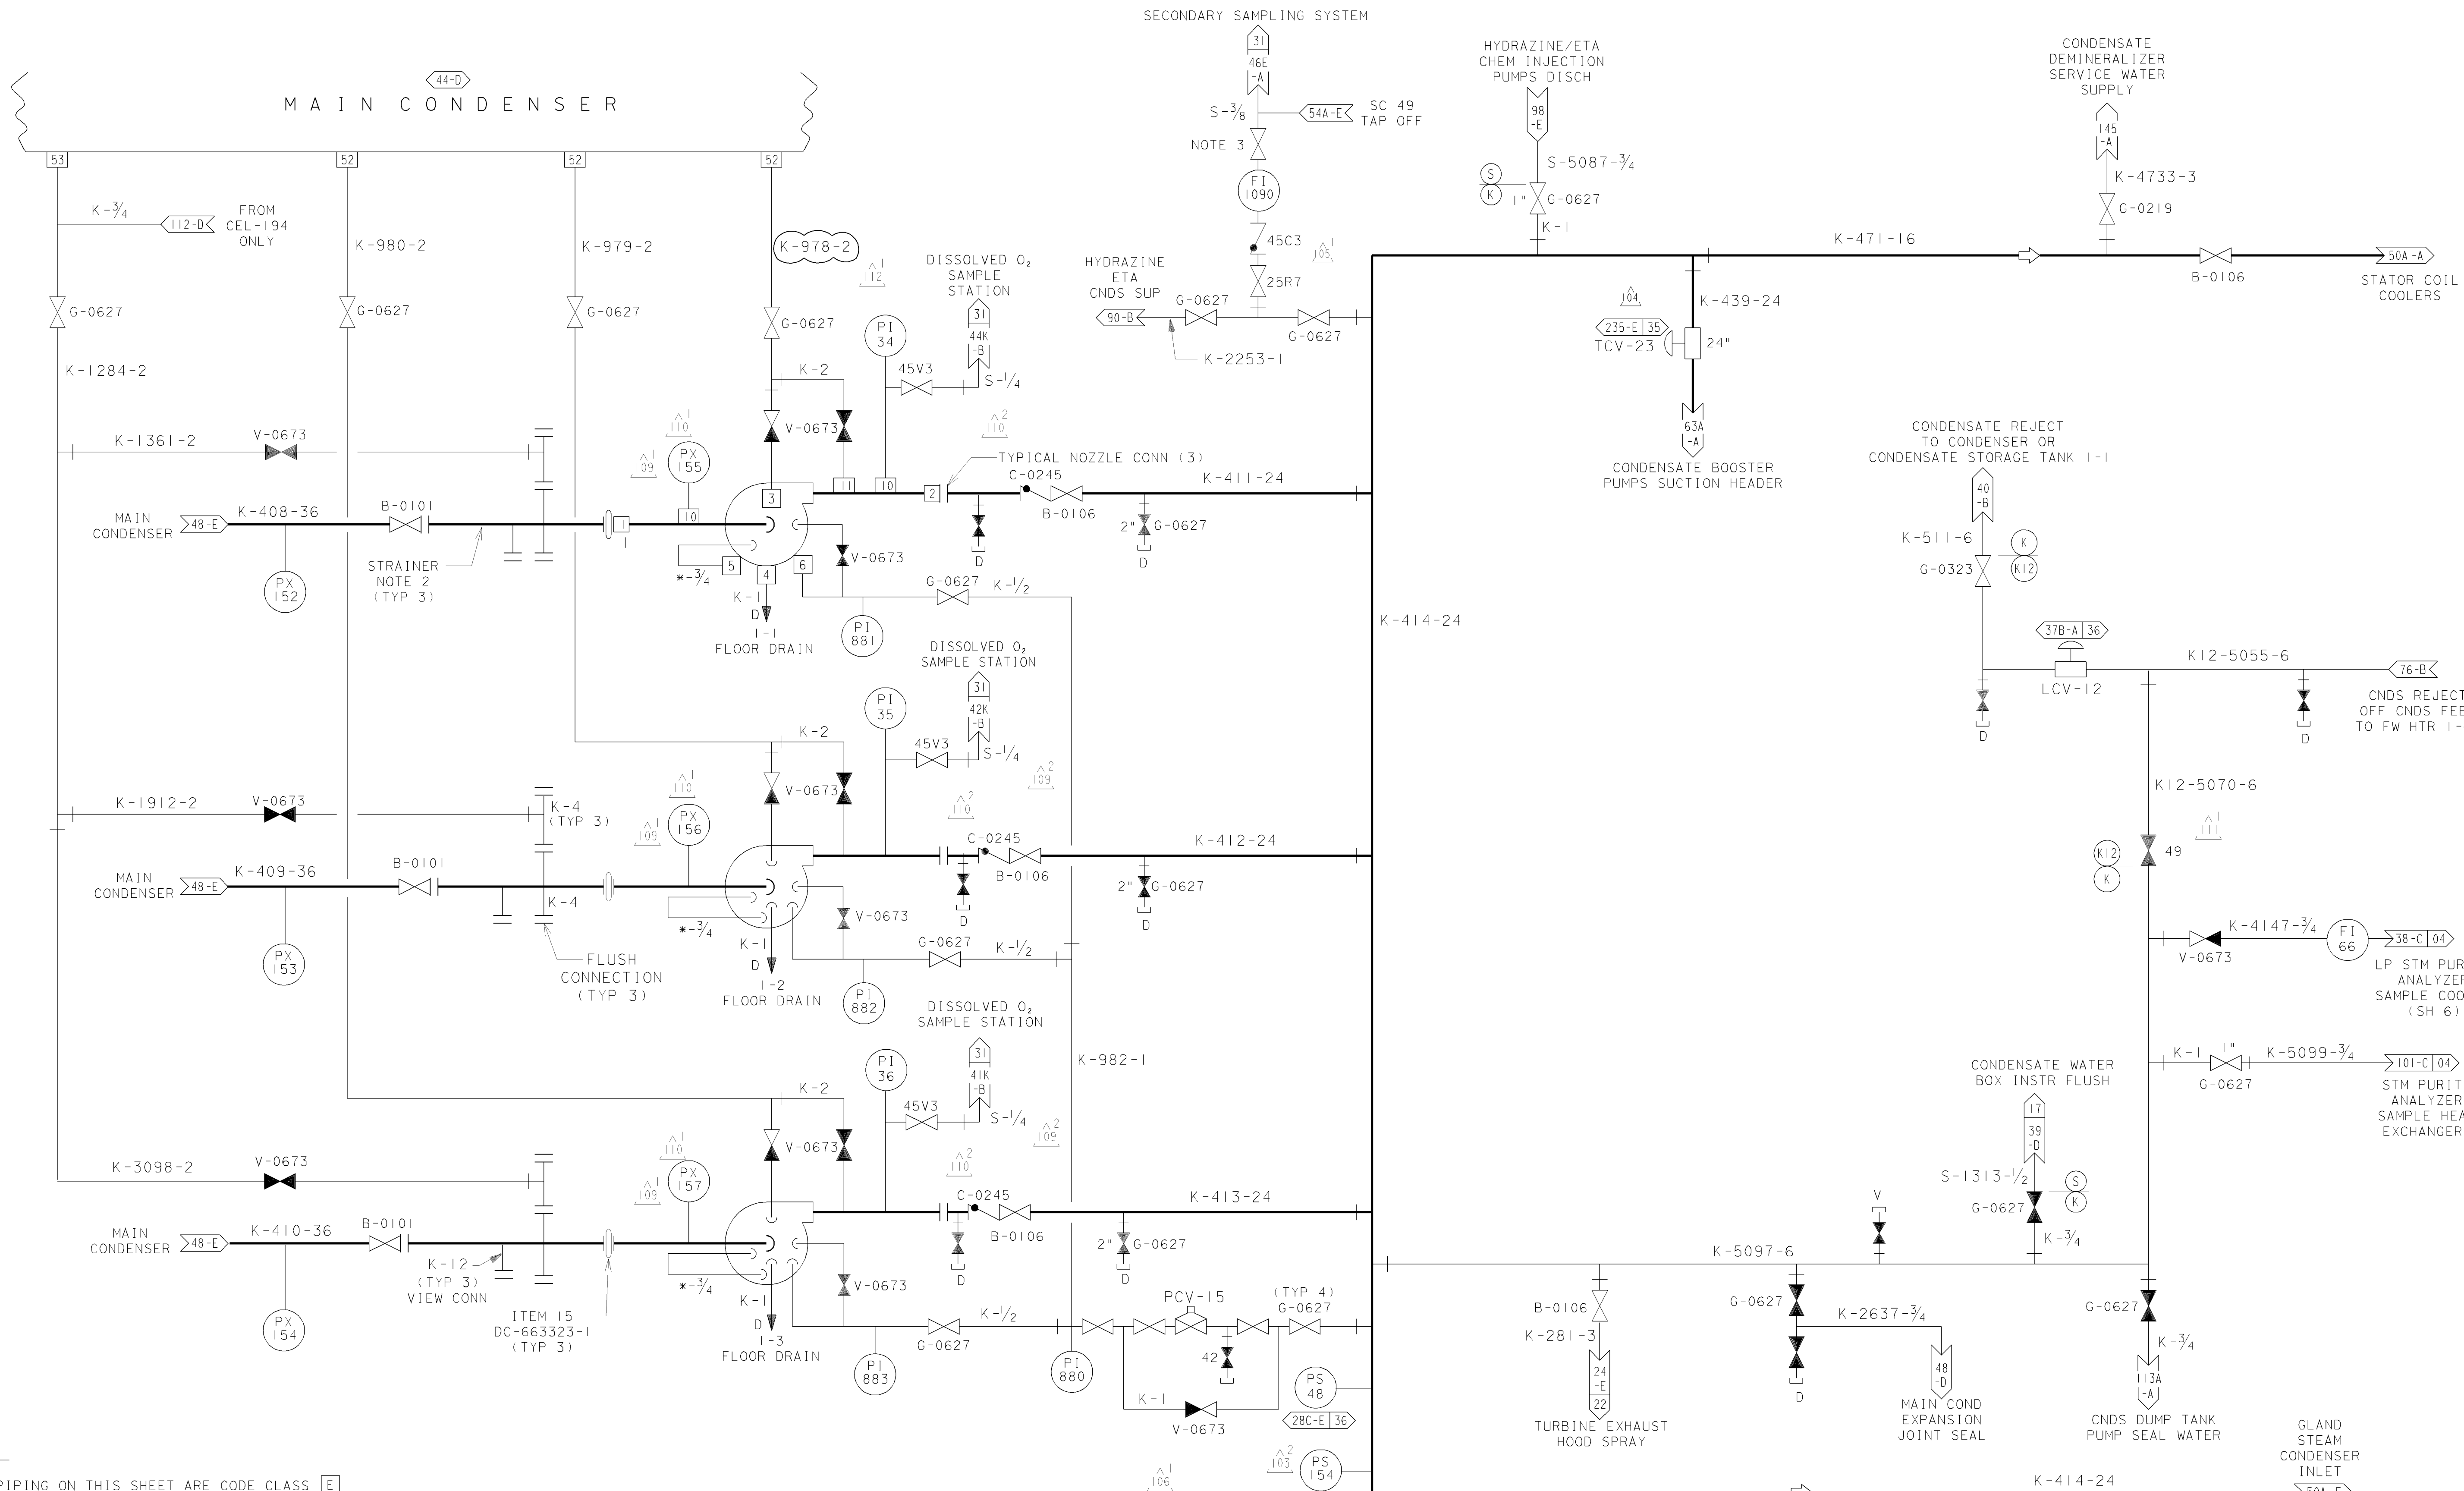

- NOTES:**
1. ALL PIPING ON THIS SHEET ARE CODE CLASS E
  2. START-UP STRAINERS TO BE INSTALLED AND REMOVED AS NEEDED. REF PROJECT FILE 20-258-6 52-B 52-C 52-D
  3. 3/8" S.S. REGULATING VALVE WHITEY, SWAGelok END CONNECTOR, CATALOG NO. 1RS6 55-A

**CONDENSATE PUMPS**  
DC-663045-1

**UNIT 1**

DIABLO CANYON POWER PLANT - PG&E CO.  
CONDENSATE SYSTEM

DRAWING	SHEET	PAGE	REV
102002	5	0	12

RASTER=102002.s5.dgn  
 DGN=102002.s5.dgn  
 CAD User: AJFJ Date: 02-11-2010