

E

D

C

B

A


E

D

C

B

A

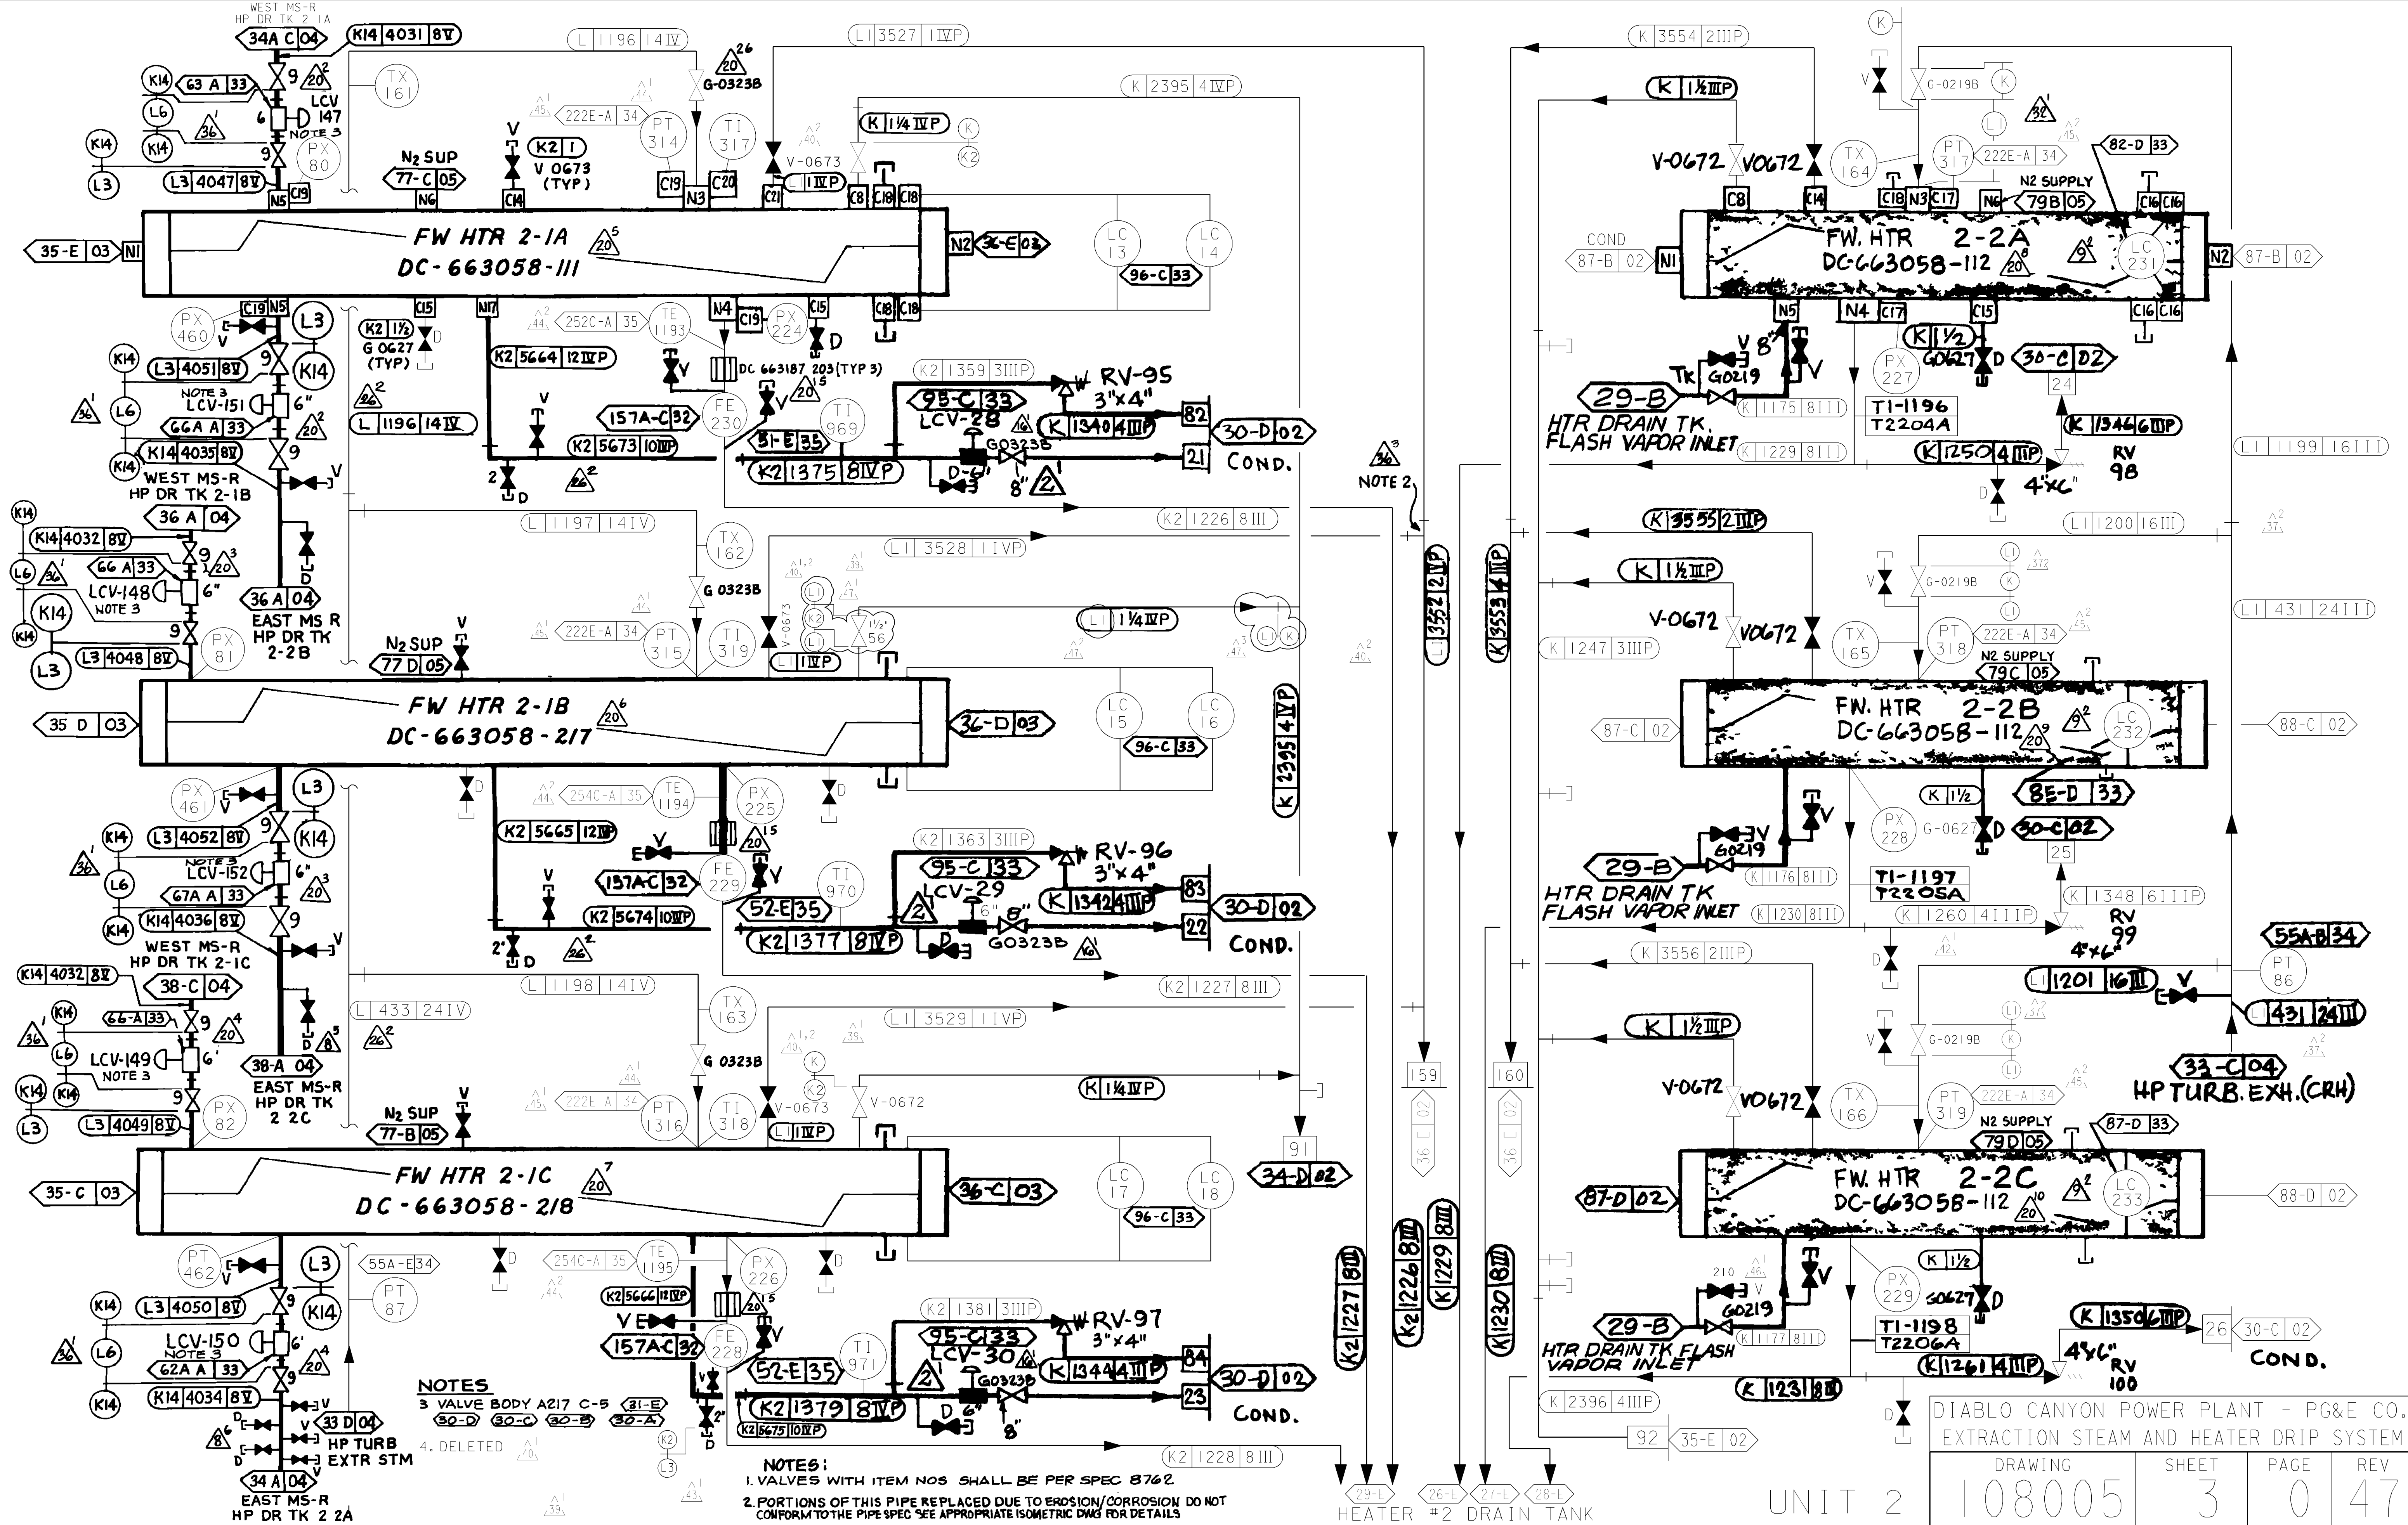

NOTES
 3 VALVE BODY A217 C-5
 4. DELETED

NOTES:
 1. VALVES WITH ITEM NOS SHALL BE PER SPEC 8762
 2. PORTIONS OF THIS PIPE REPLACED DUE TO EROSION/CORROSION DO NOT CONFORM TO THE PIPE SPEC SEE APPROPRIATE ISOMETRIC DWG FOR DETAILS

DIABLO CANYON POWER PLANT - PG&E CO.
 EXTRACTION STEAM AND HEATER DRIP SYSTEM

DRAWING	SHEET	PAGE	REV
108005	3	0	47

UNIT 2

HEATER #2 DRAIN TANK

RASTER=108005.s3.dgn
 DGN=108005.s3.dgn
 CAD User: AJFJ Date: 11-04-2009