

A

B

C

D


A

B

C

D

E

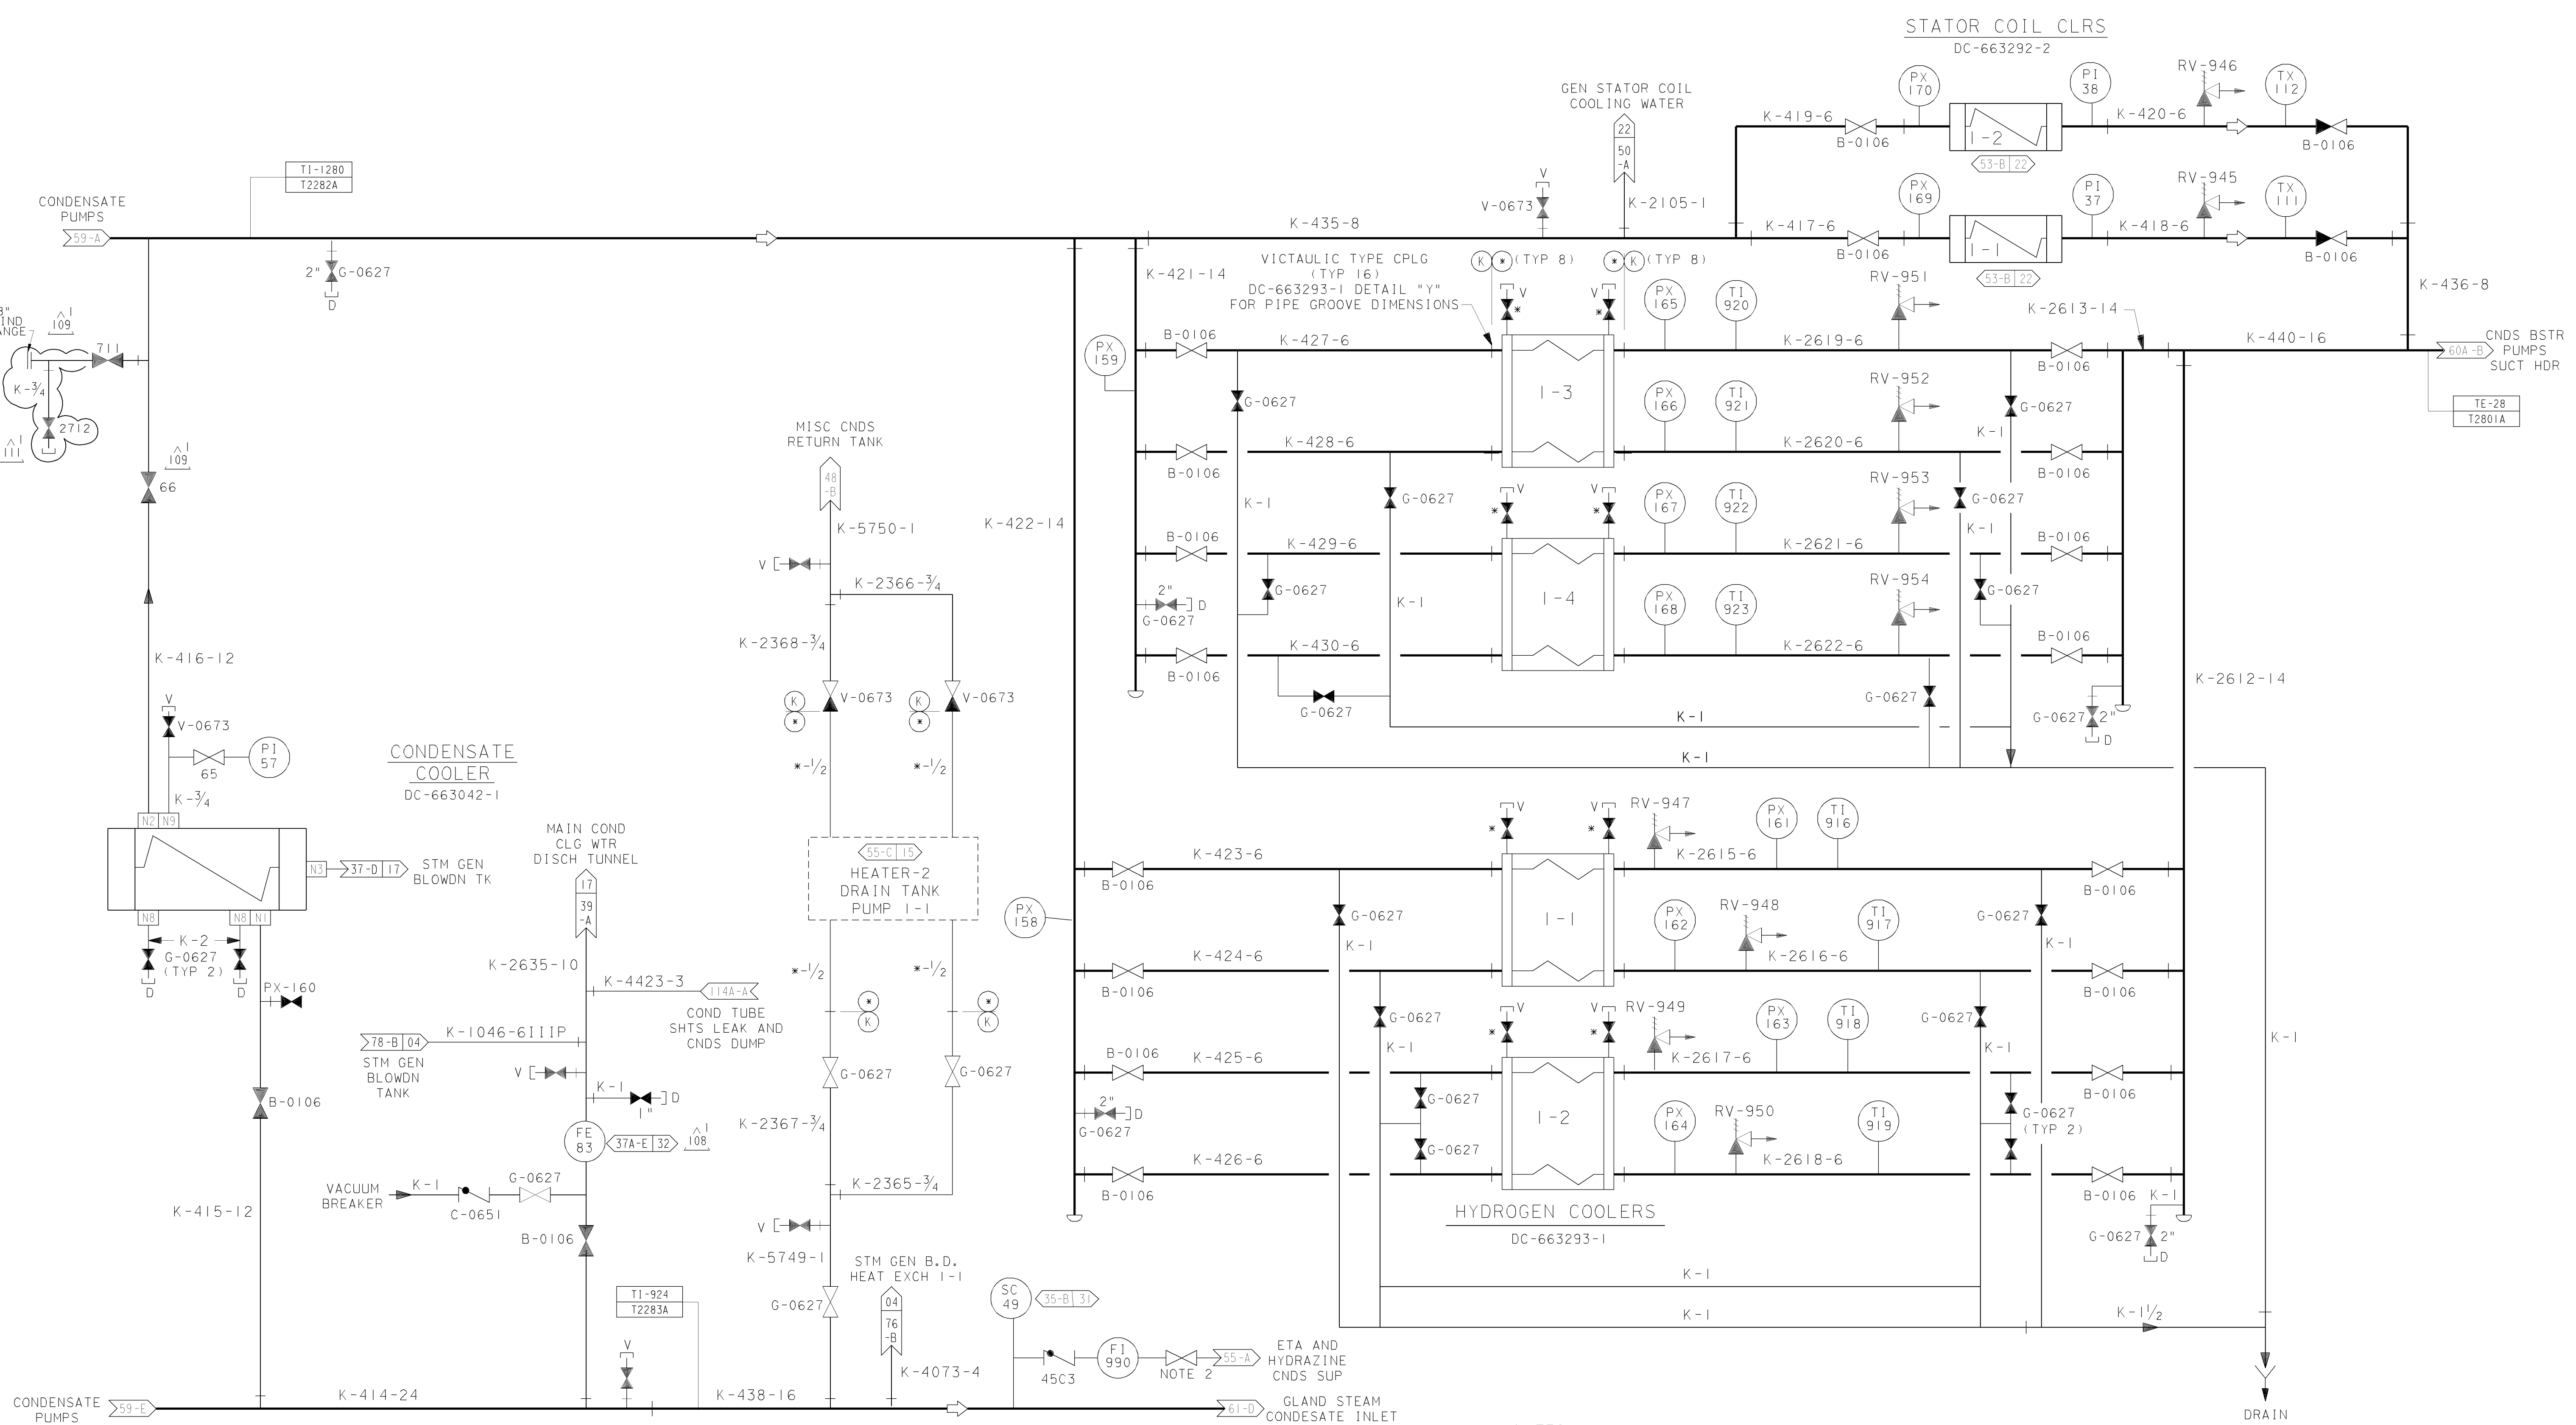

NOTES:

- 1. ALL PIPING ON THIS SHEET ARE CODE CLASS E
- 2. 3/8" S.S. REGULATING VALVE WHITEY, SWAGELOCK END CONNECTOR, CATALOG NO. 1RS6 54A-E

UNIT I

DIABLO CANYON POWER PLANT - PG&E CO.

CONDENSATE SYSTEM

DRAWING	SHEET	PAGE	REV
102002	5A	0	111

RASTER=200255a.dgn
 DGN=200255a.dgn
 CAD User: GN07 Date: 10-28-2010

10-28-2010	GN07	FxC2		KERSI J. DALAL	MECHANICAL	M 16690	3/31/2012	REVISED PER DDT-4*286
DATE	DWN	RE	IV	PROFESSIONAL ENGINEER	PE DISC.	PE#	PE EXP.	